


204


McCAMBRIDGE AVE

205+00

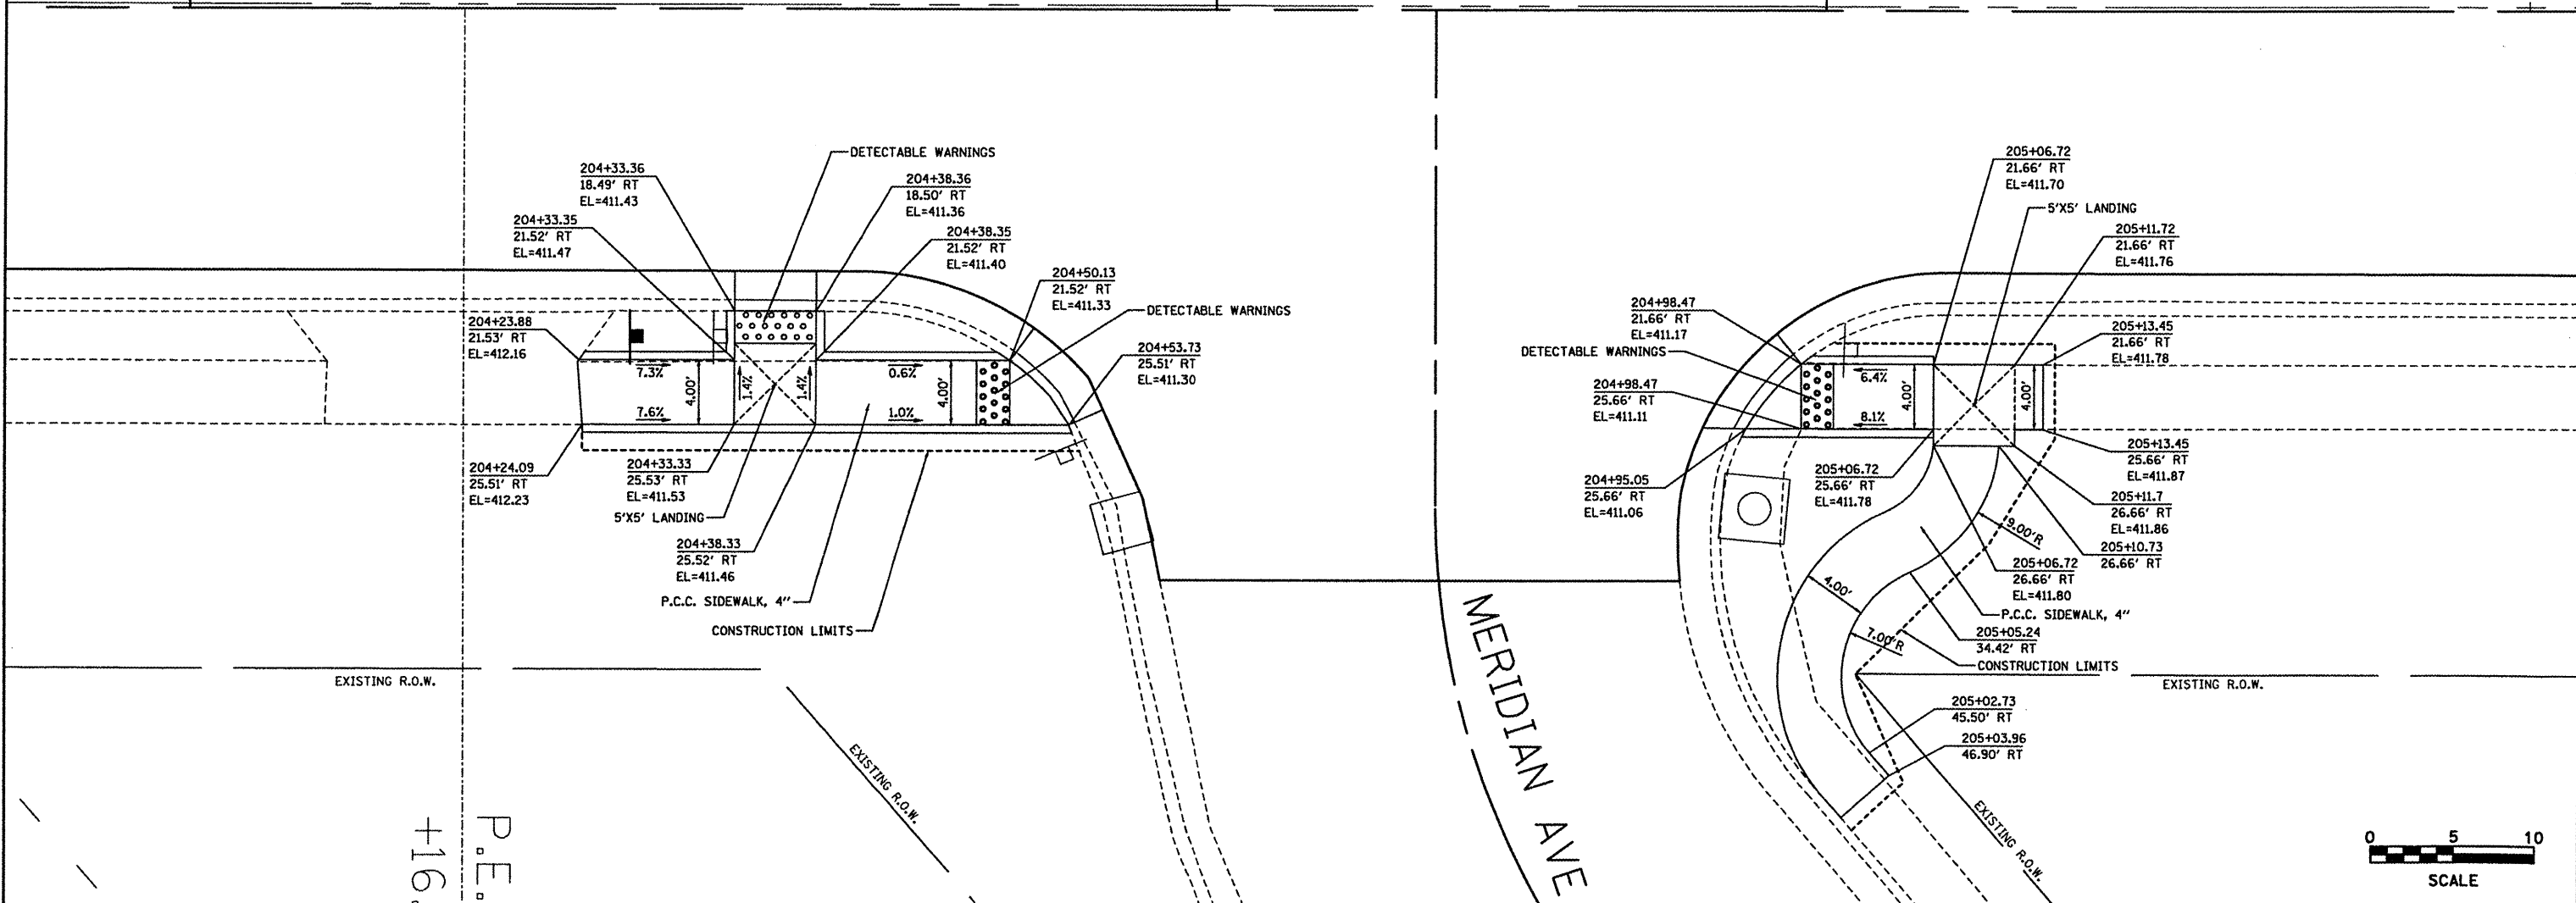

P.E.
+16

MERIDIAN AVE

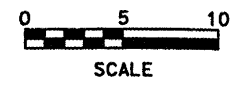

FILE NAME = Sidewalk Ramp Plan06.dgn	USER NAME = jeremy	DESIGNED - SAS	REVISED -	CITY OF MADISON 13TH STREET, ELIZABETH AVE, AND McCAMBRIDGE AVE REHABILITATION	SIDEWALK RAMP PLAN 13TH STREET	F.A. RTE. 9107	SECTION 09-00057-00-PV	COUNTY MADISON	TOTAL SHEETS 58	SHEET NO. 56		
PLOT SCALE = #SCALE#	CHECKED - BFK	DRAWN - JJB	REVISED -			SCALE: 1"=5'	SHEET NO. 6 OF 7 SHEETS	STA.	TO STA.	CONTRACT NO. 97489 <small>(ILLINOIS) FED. AID PROJECT</small>		
PLOT DATE = 3/29/2012	DATE - 03/13/12	REVISOR -	REVISED -									