


|                        |                |                 |              |           |
|------------------------|----------------|-----------------|--------------|-----------|
| ROUTE                  | SECTION        | COUNTY          | TOTAL SHEETS | SHEET NO. |
| FAU 9562               | 10-00087-00-PV | SALINE          | 36           | 8         |
| MISSOURI STREET        |                | HARRISBURG      |              |           |
| PROJECT TCSP-IL10(101) |                | JOB C-99-545-10 |              |           |

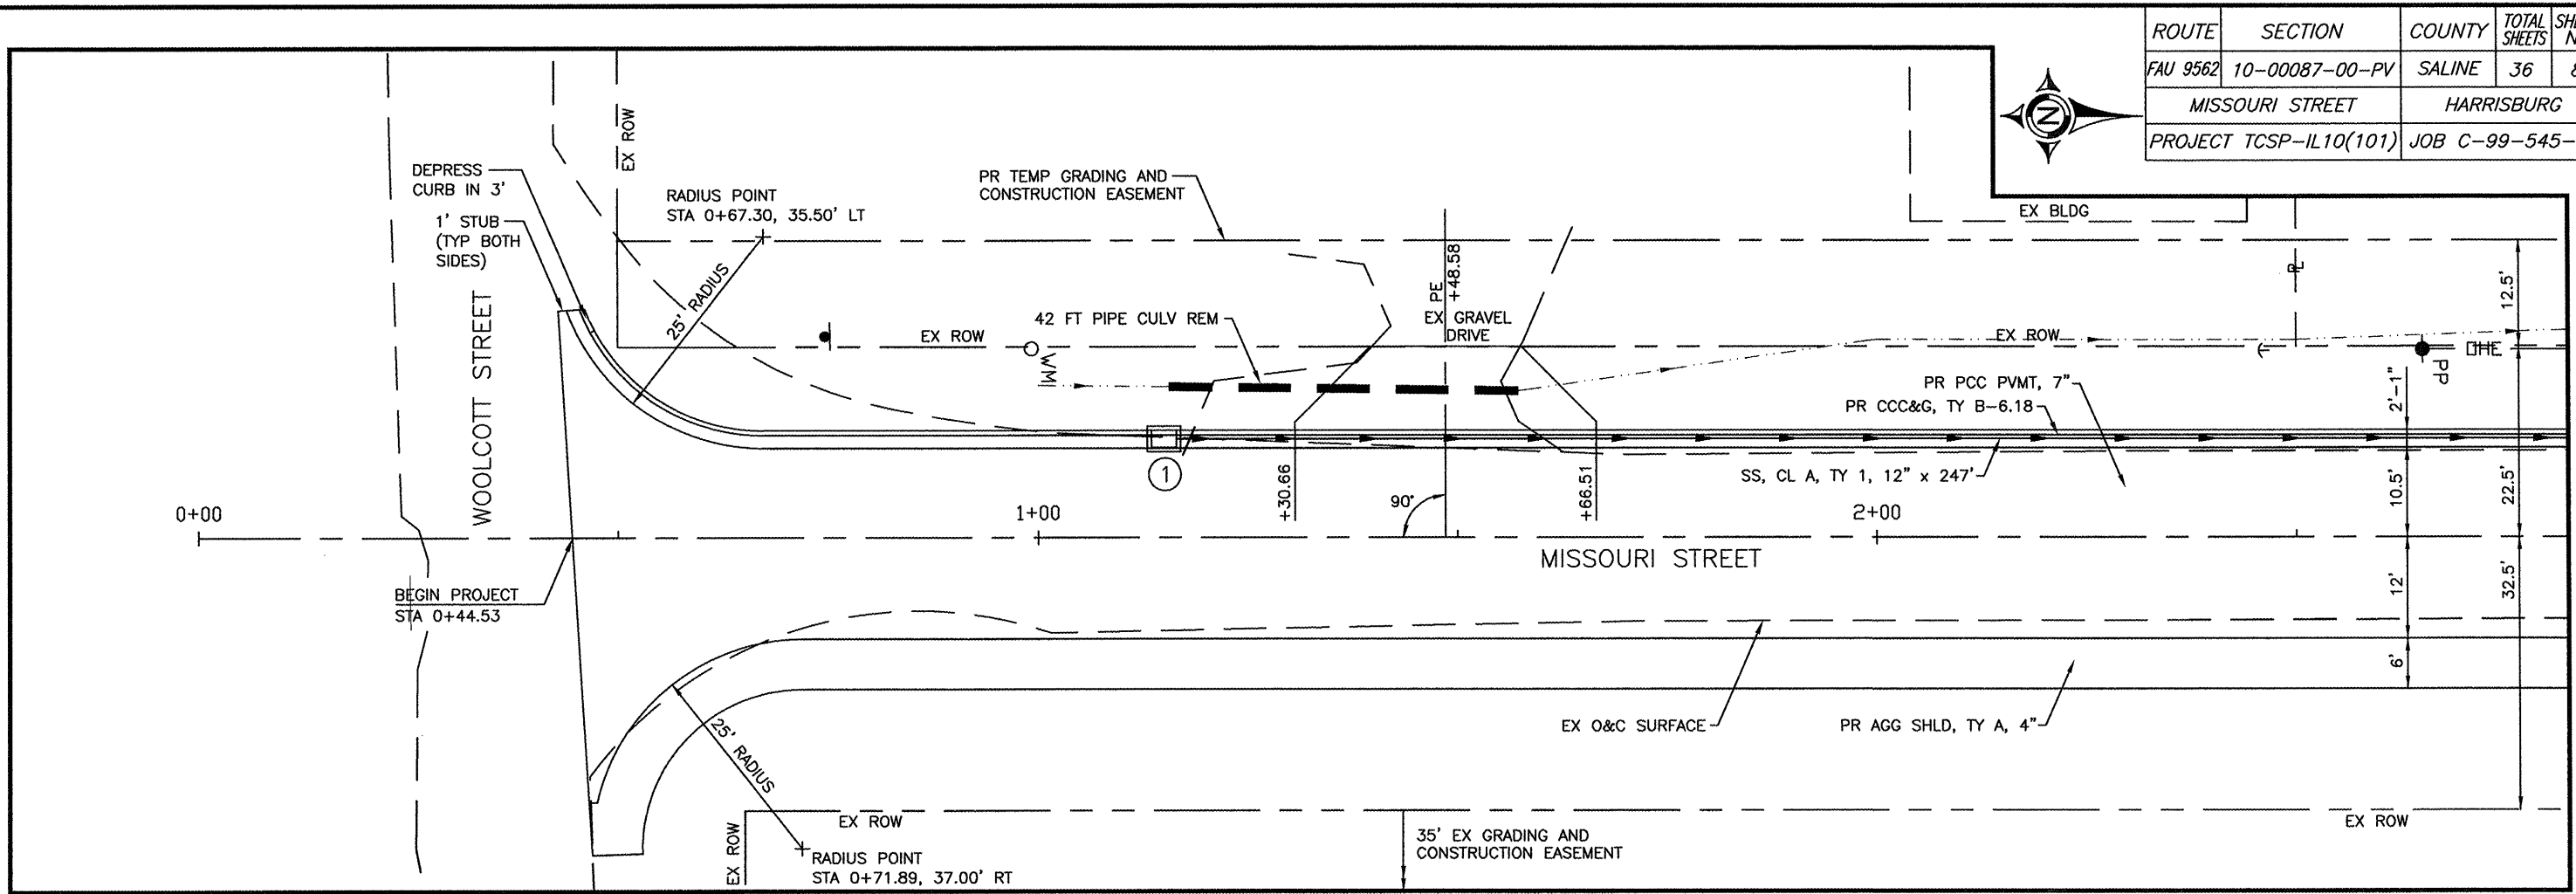

04 Apr 2012 - 12:51pm X:\2010\10079\AC\Plans\08-18-10079.dwg: Layout Tab 'STA 0+00 TO STA 2+50'

