



ROUTE	SECTION	COUNTY	TOTAL SHEETS	SHEET NO.
FAU 9562	10-00087-00-PV	SALINE	36	11
MISSOURI STREET		HARRISBURG		
PROJECT TCSP-IL10(101)		JOB C-99-545-10		

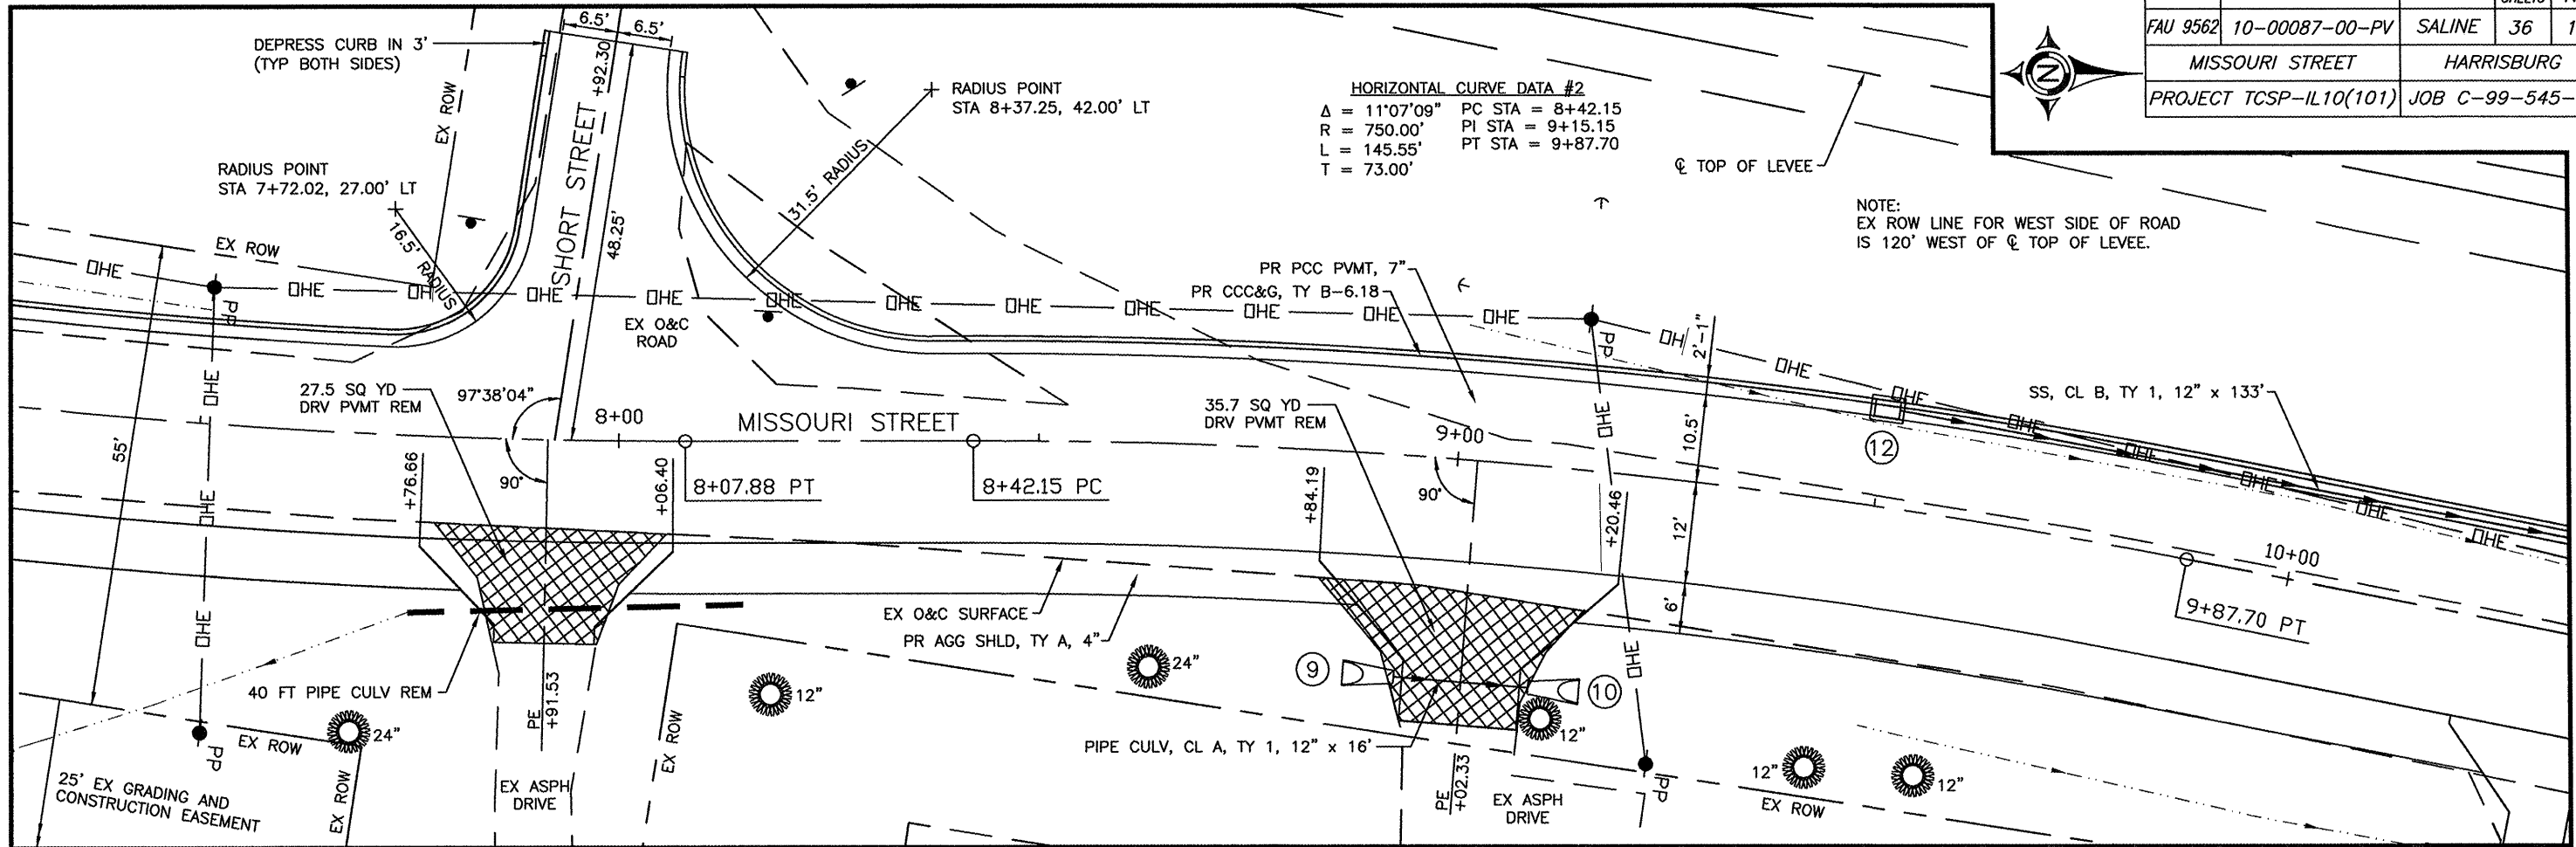

NOTE:
EX ROW LINE FOR WEST SIDE OF ROAD IS 120' WEST OF ϕ TOP OF LEVEE.

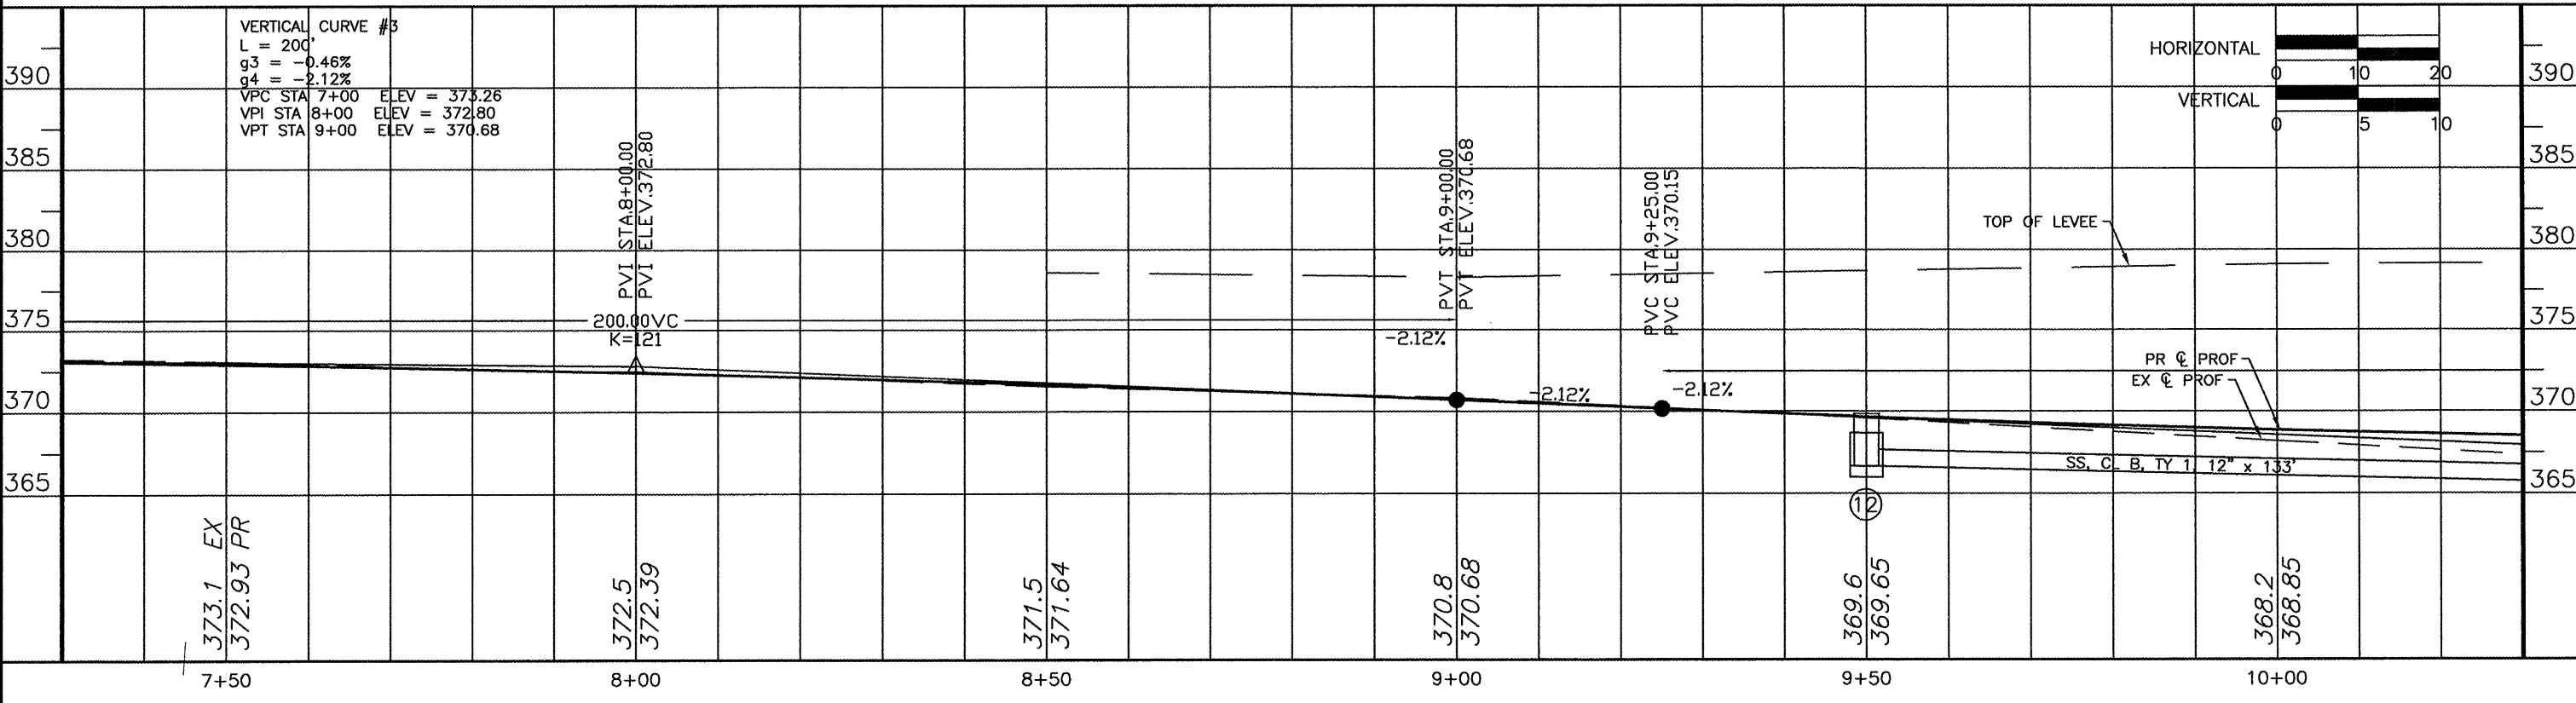

20 Mar 2012 - 2:19pm X:\2010\10079\10079.dwg Layout Tab STA 7+50 TO STA 10+00'