



NOTE:
EX ROW LINE FOR WEST SIDE OF ROAD
IS 120' WEST OF \bar{C} TOP OF LEVEE.

HORIZONTAL CURVE DATA #3
 $\Delta = 1'26'56''$ PC STA = 11+50.99
 $R = 5000.00'$ PI STA = 12+14.22
 $L = 126.45'$ PT STA = 12+77.44
 $T = 63.23'$

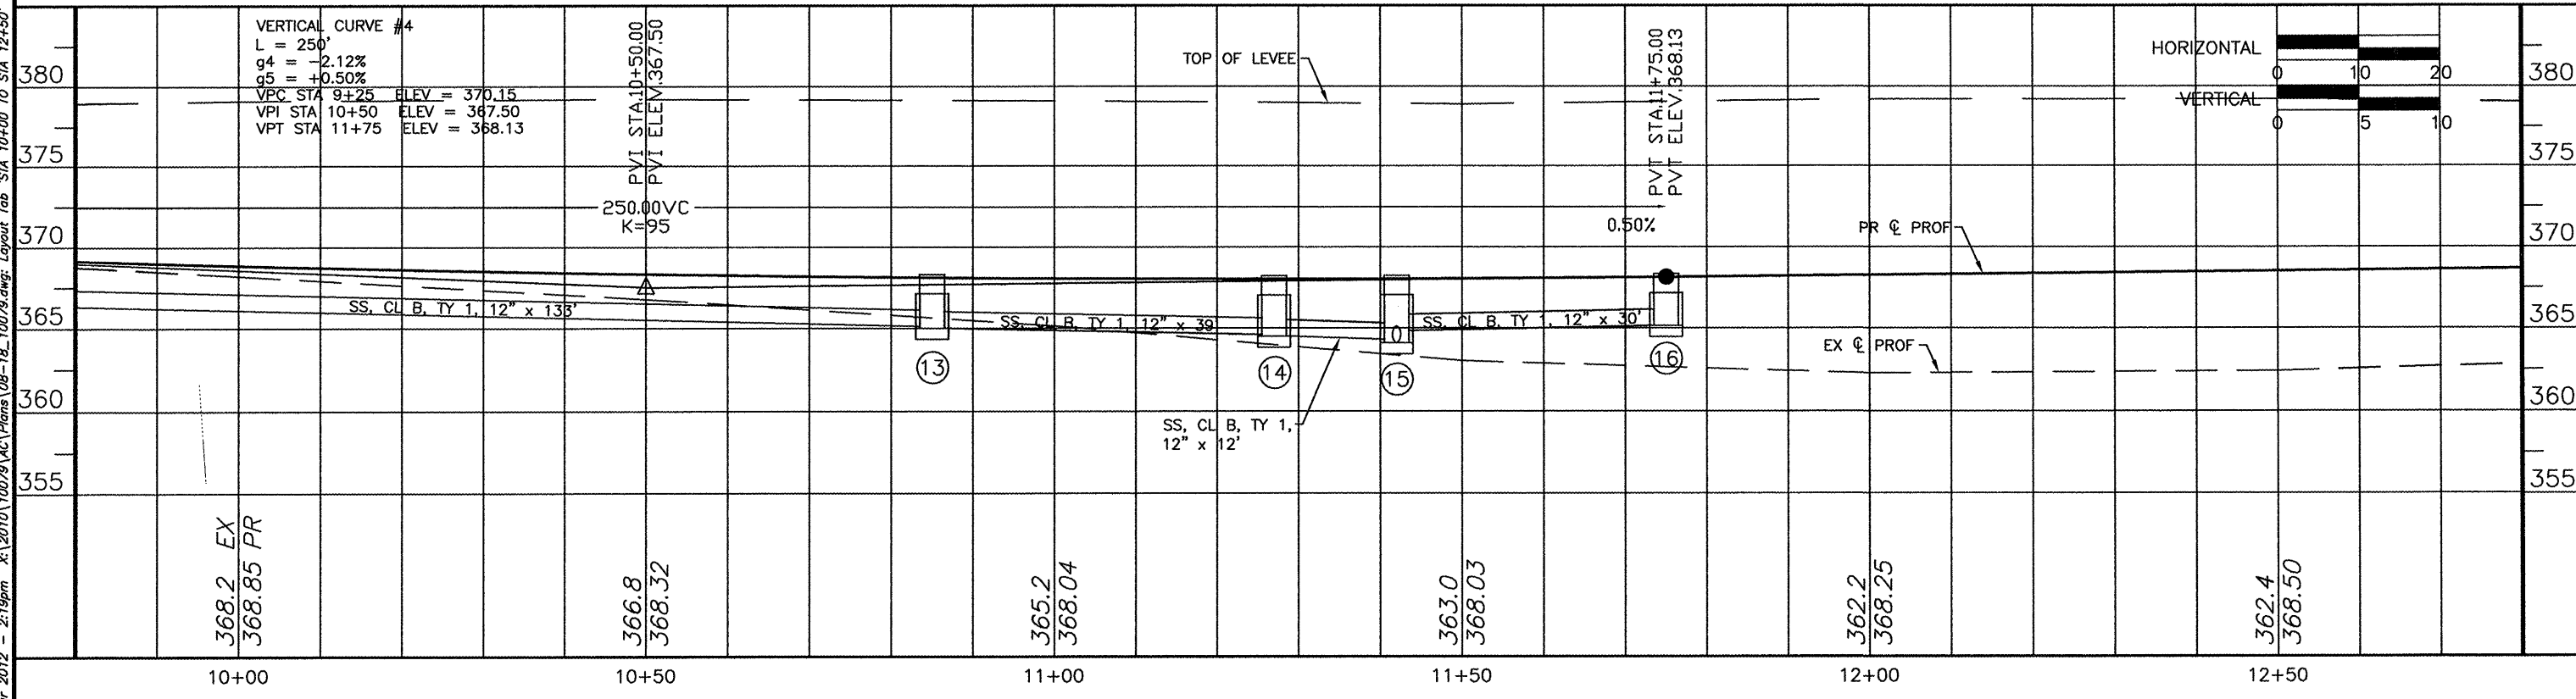

ROUTE	SECTION	COUNTY	TOTAL SHEETS	SHEET NO.
FAU 9562	10-00087-00-PV	SALINE	36	12
MISSOURI STREET		HARRISBURG		
PROJECT TCSP-IL10(101)		JOB C-99-545-10		

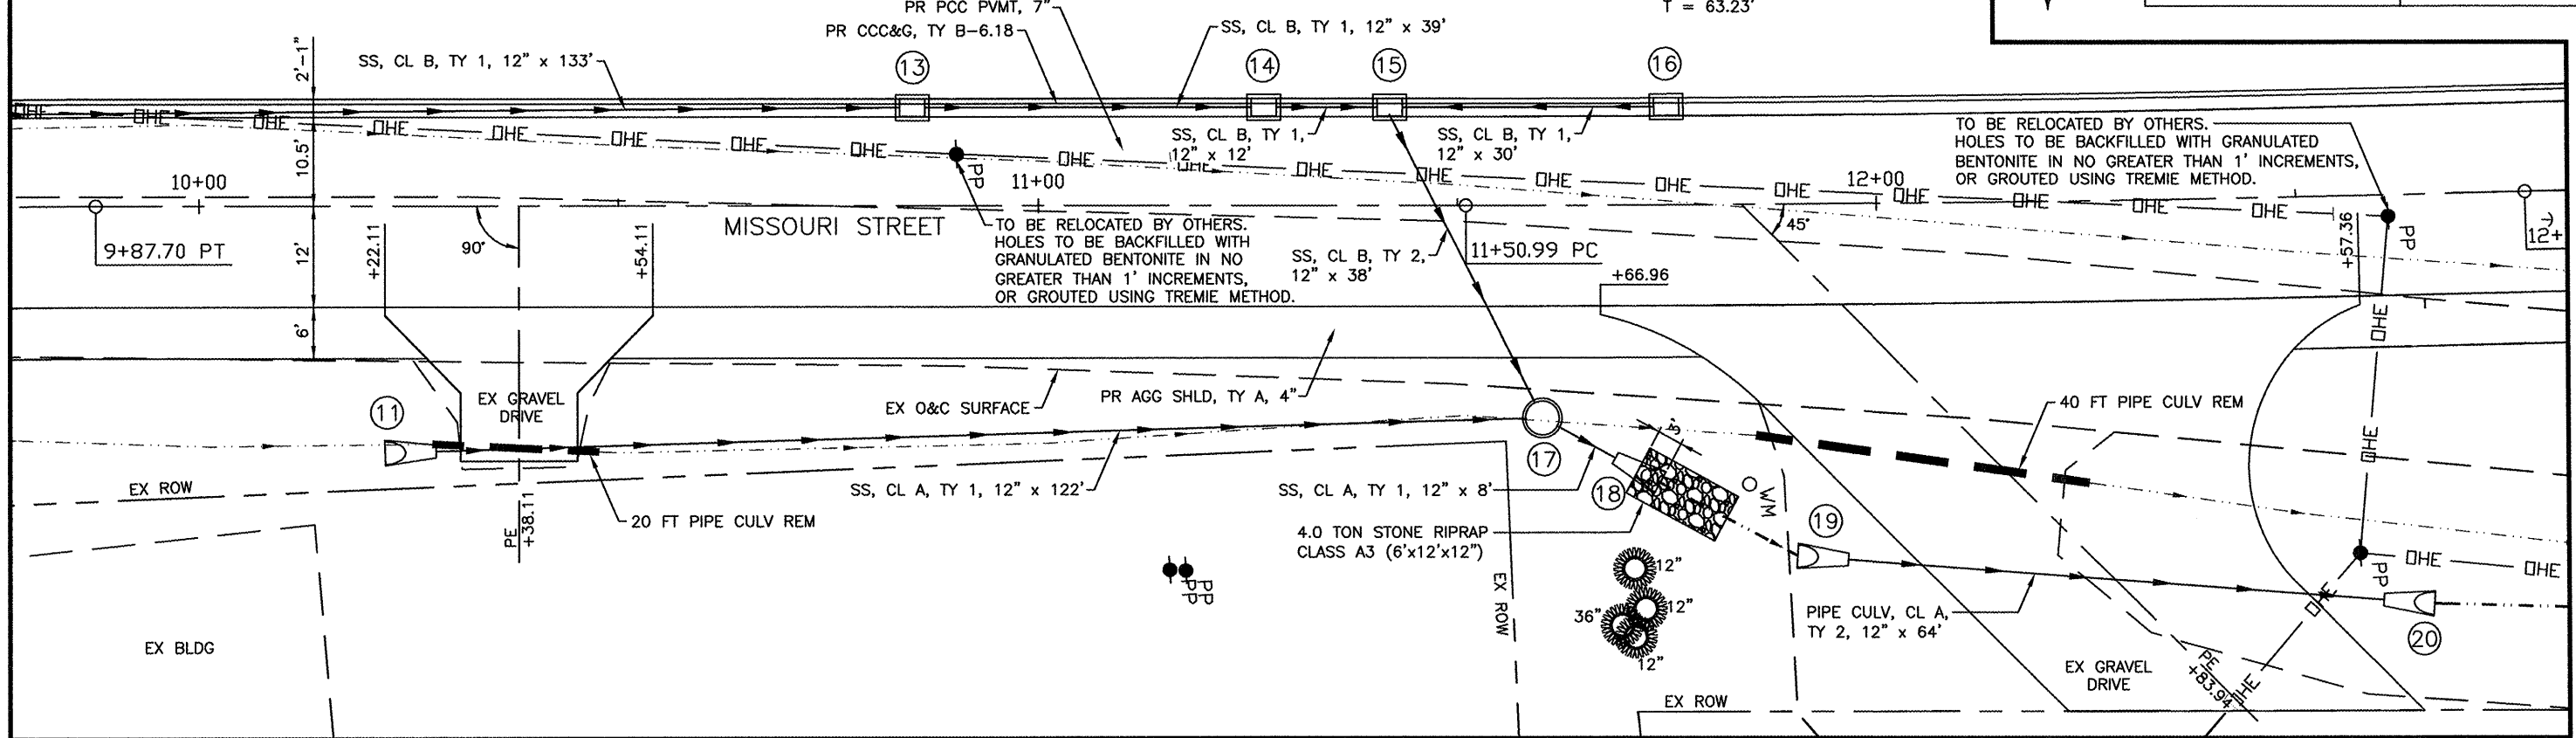

20 Mar 2012 - 2:19pm X:\2010\10079\AC\Plans\08-18_10079.dwg Layout Tab STA 10+00 TO STA 12+50'