



ROUTE	SECTION	COUNTY	TOTAL SHEETS	SHEET NO.
FAU 9562	10-00087-00-PV	SALINE	36	17
MISSOURI STREET		HARRISBURG		
PROJECT TCSP-IL10(101)		JOB C-99-545-10		

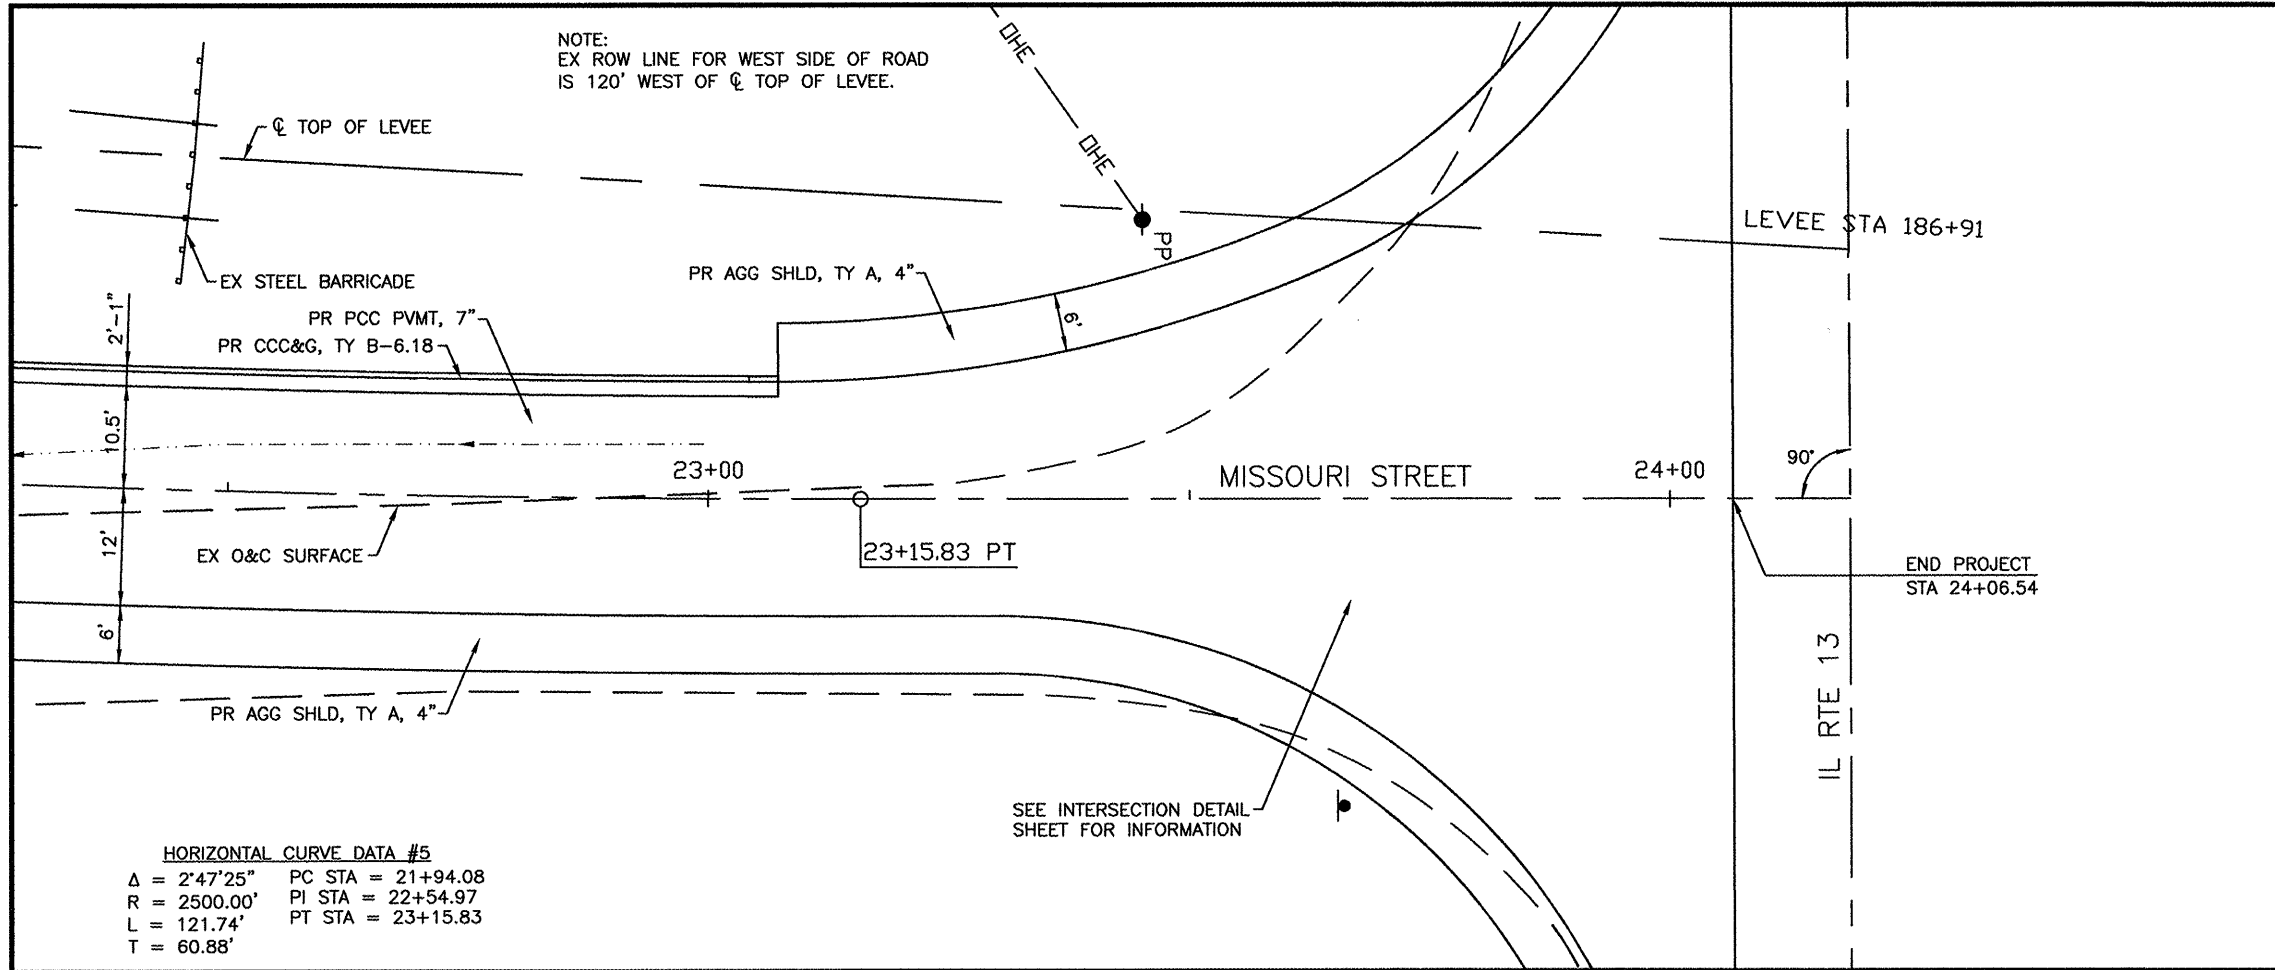

HORIZONTAL CURVE DATA #5
 $\Delta = 2^\circ 47' 25''$ PC STA = 21+94.08
 $R = 2500.00'$ PI STA = 22+54.97
 $L = 121.74'$ PT STA = 23+15.83
 $T = 60.88'$

SEE INTERSECTION DETAIL SHEET FOR INFORMATION

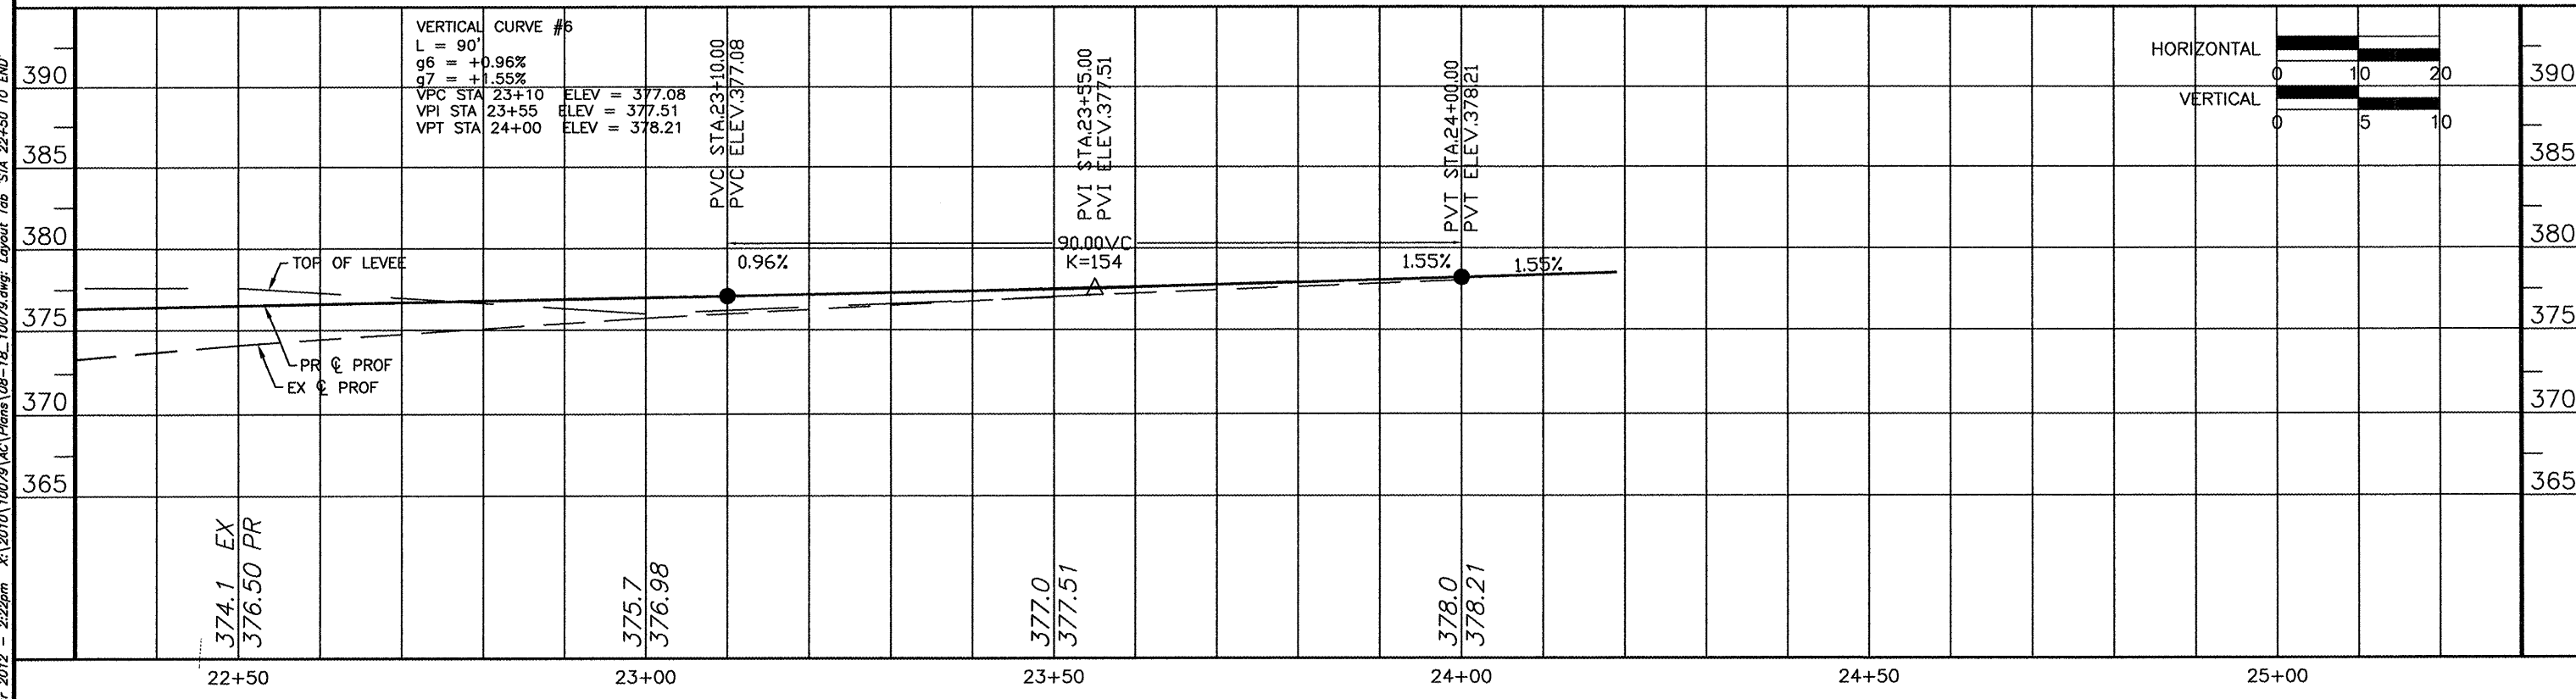

20 Mar 2012 - 2:22pm X:\2010\10079\AC\Plans\08-18-10079.dwg Layout Tab STA 22+50 TO END