



ROUTE	SECTION	COUNTY	TOTAL SHEETS	SHEET NO.
FAU 9562	10-00087-00-PV	SALINE	36	18
MISSOURI STREET		HARRISBURG		
PROJECT TCSP-IL10(101)		JOB C-99-545-10		

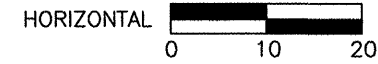

IL RTE 13

MISSOURI STREET

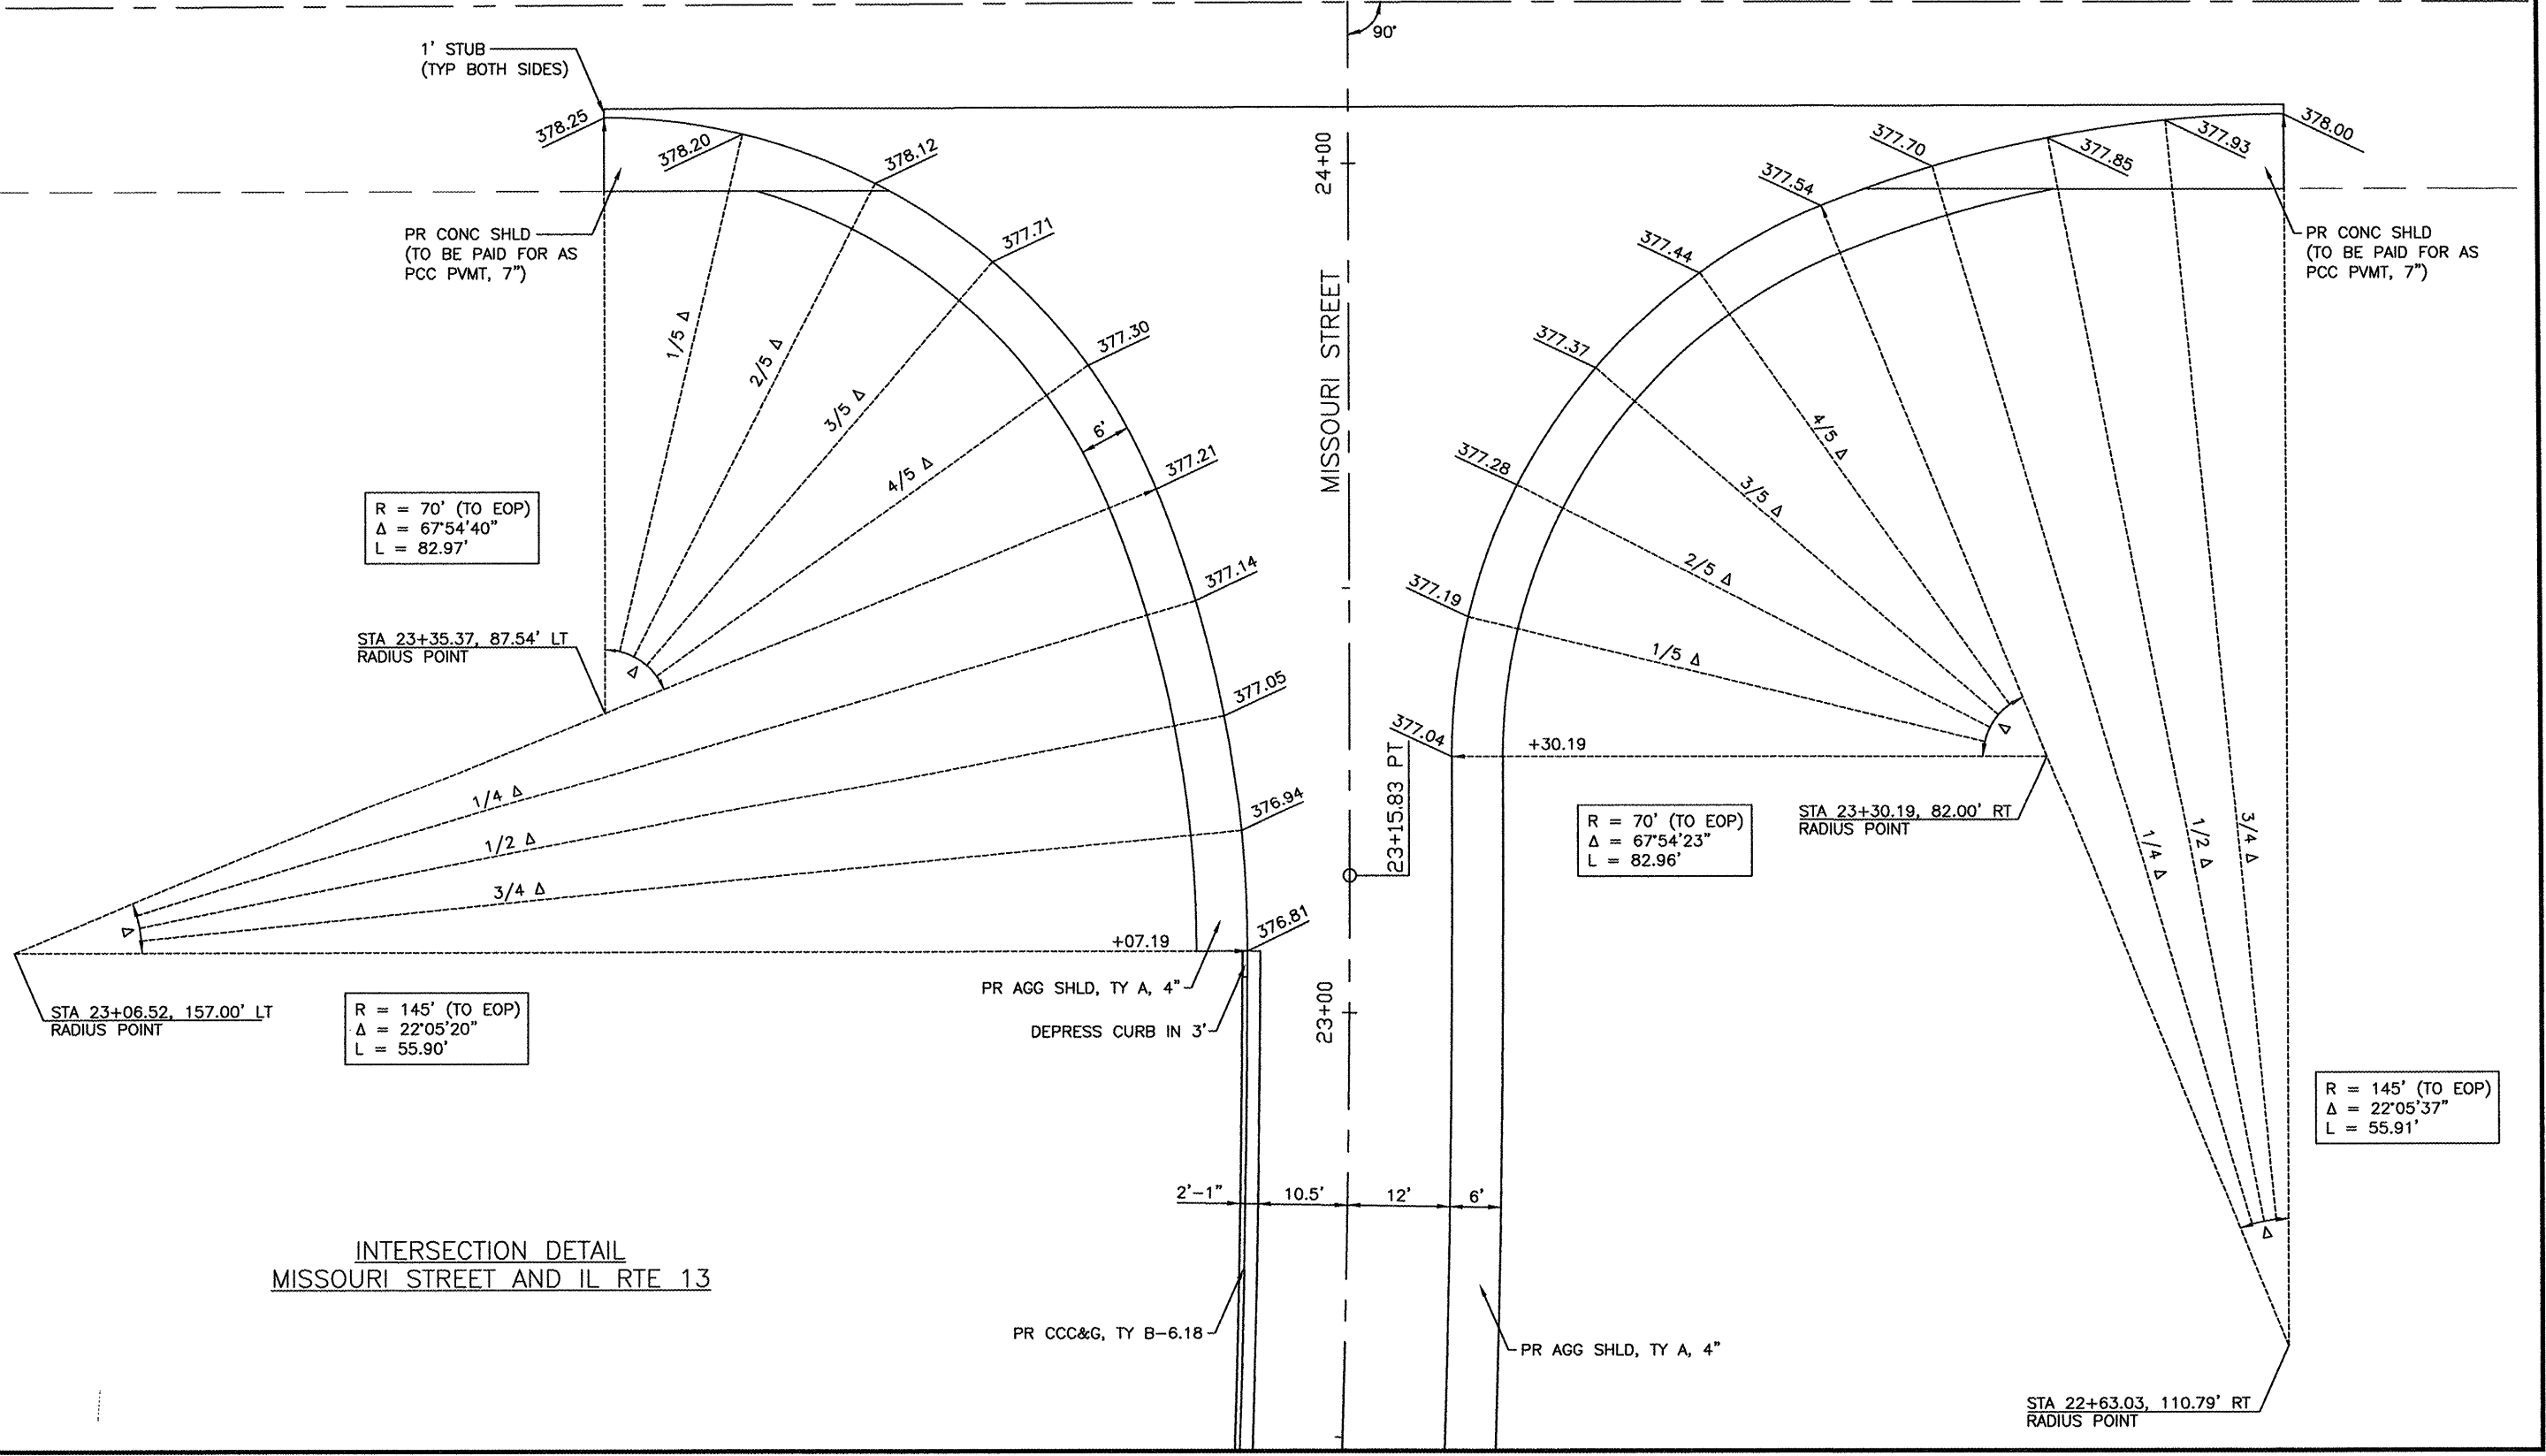

INTERSECTION DETAIL
MISSOURI STREET AND IL RTE 13

20 Mar 2012 - 2:23pm X:\2010\10079\AC\Plans\08-18-10079.dwg; Layout Tab 'INT DET'