



ROUTE	SECTION	COUNTY	TOTAL SHEETS	SHEET NO.
FAU 9562	10-00087-00-PV	SALINE	36	19
MISSOURI STREET		HARRISBURG		
PROJECT TCSP-IL10(101)		JOB C-99-545-10		

DRIVEWAY ENTRANCE SCHEDULE									
LOCATION	ENTRANCE TYPE	ENTRANCE WIDTH "W" (FOOT)	ENTRANCE DEPTH "D" (FOOT)	RADIUS HEIGHT "F" (FOOT)	RADIUS WIDTH "G" (FOOT)	PORTLAND CEMENT CONCRETE DRIVEWAY PAVEMENT, 6" (SQ YD)	PORTLAND CEMENT CONCRETE PAVEMENT 7" (SQ YD)	EXISTING SURFACE TYPE	DRIVEWAY PAVEMENT REMOVAL (SQ YD)
MISSOURI STREET									
STA 1+48.58 LT	PE	18	0	10	10	30.7		AGG	
STA 4+66.00 RT	CE	24	11	12	12		77.2	O&C	
STA 7+91.53 RT	PE	12	2	10	10	27.1		ASPH	27.5
STA 9+02.33 RT	PE	14	7	12	12	45.5		ASPH	35.7
STA 10+38.11 RT	PE	14	8	10	10	39.0		AGG	
STA 11+83.94 RT	PE	SEE DETAIL				282.8		AGG	
STA 14+43.40 RT	PE	SEE DETAIL				221.1		AGG	
TOTALS						646	77		63

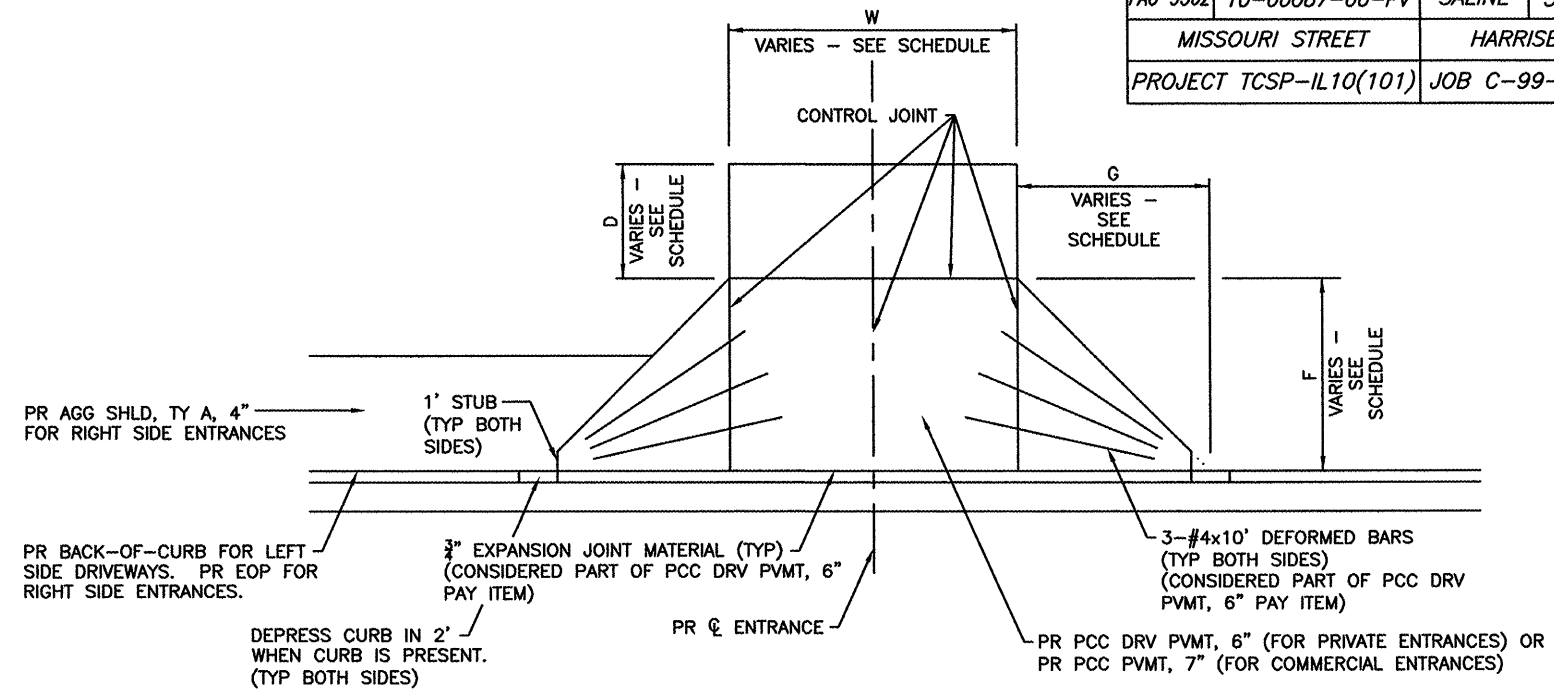


PRIVATE/COMMERCIAL ENTRANCE DETAIL

STA 1+48.58 LT
 STA 4+66.00 RT
 STA 7+91.53 RT
 STA 9+02.33 RT
 STA 10+38.11 RT
 NOT TO SCALE

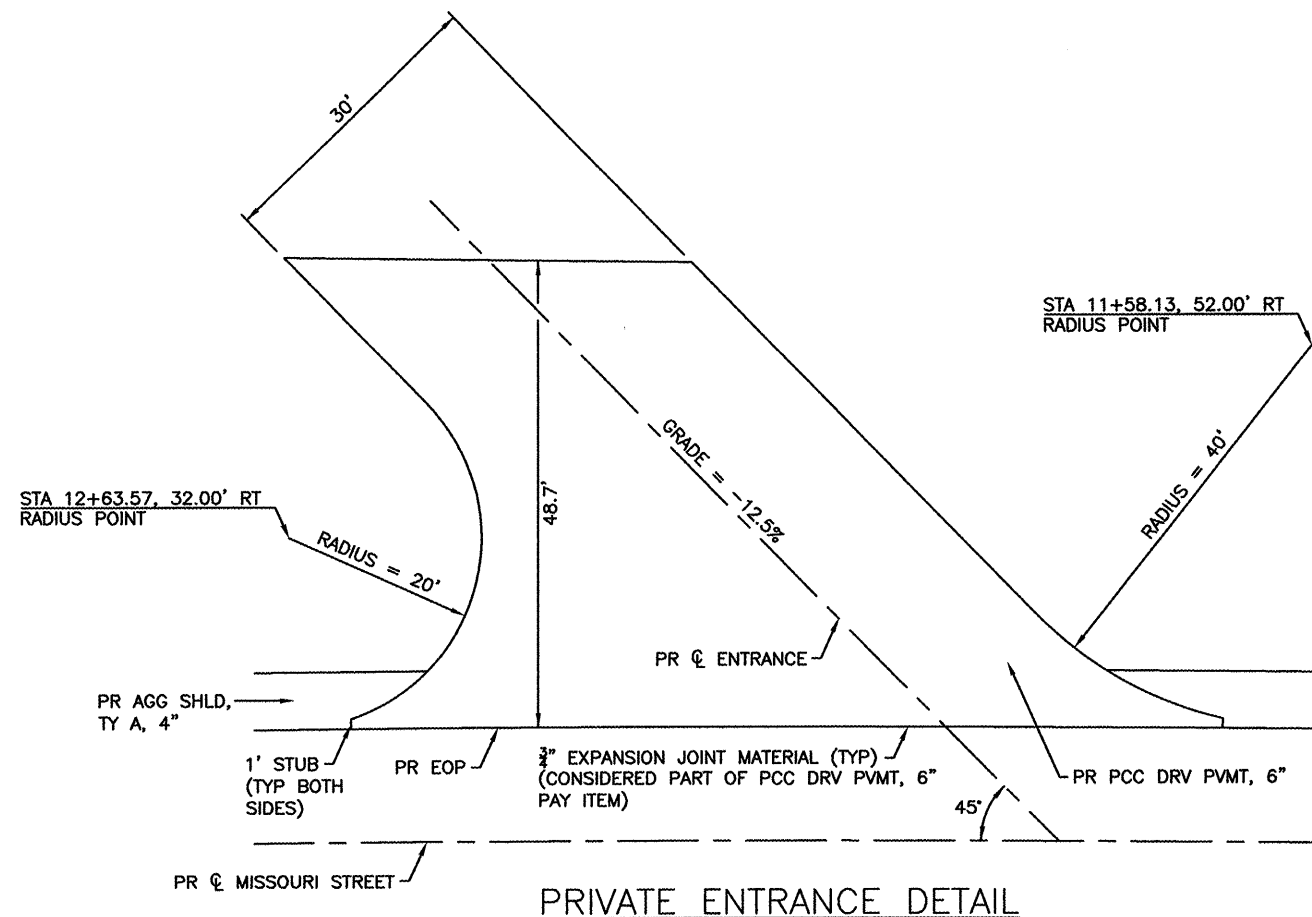

PRIVATE ENTRANCE DETAIL

STA 11+83.94 RT
 NOT TO SCALE

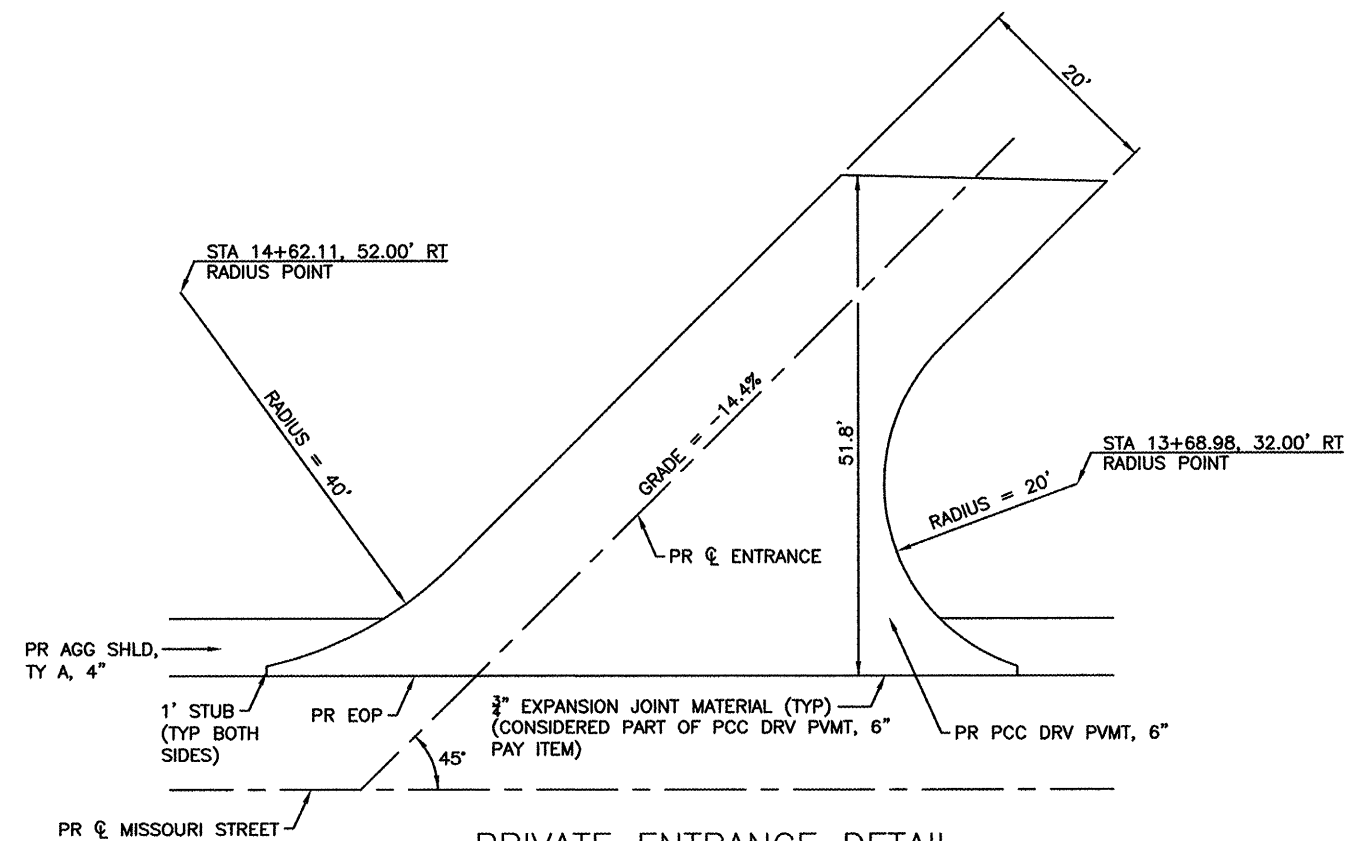

PRIVATE ENTRANCE DETAIL

STA 14+43.40 RT
 NOT TO SCALE