


ROUTE	SECTION	COUNTY	TOTAL SHEETS	SHEET NO.
FAU 9562	10-00087-00-PV	SALINE	36	30
PROJECT TCSP-IL10(101)		MISSOURI STREET		

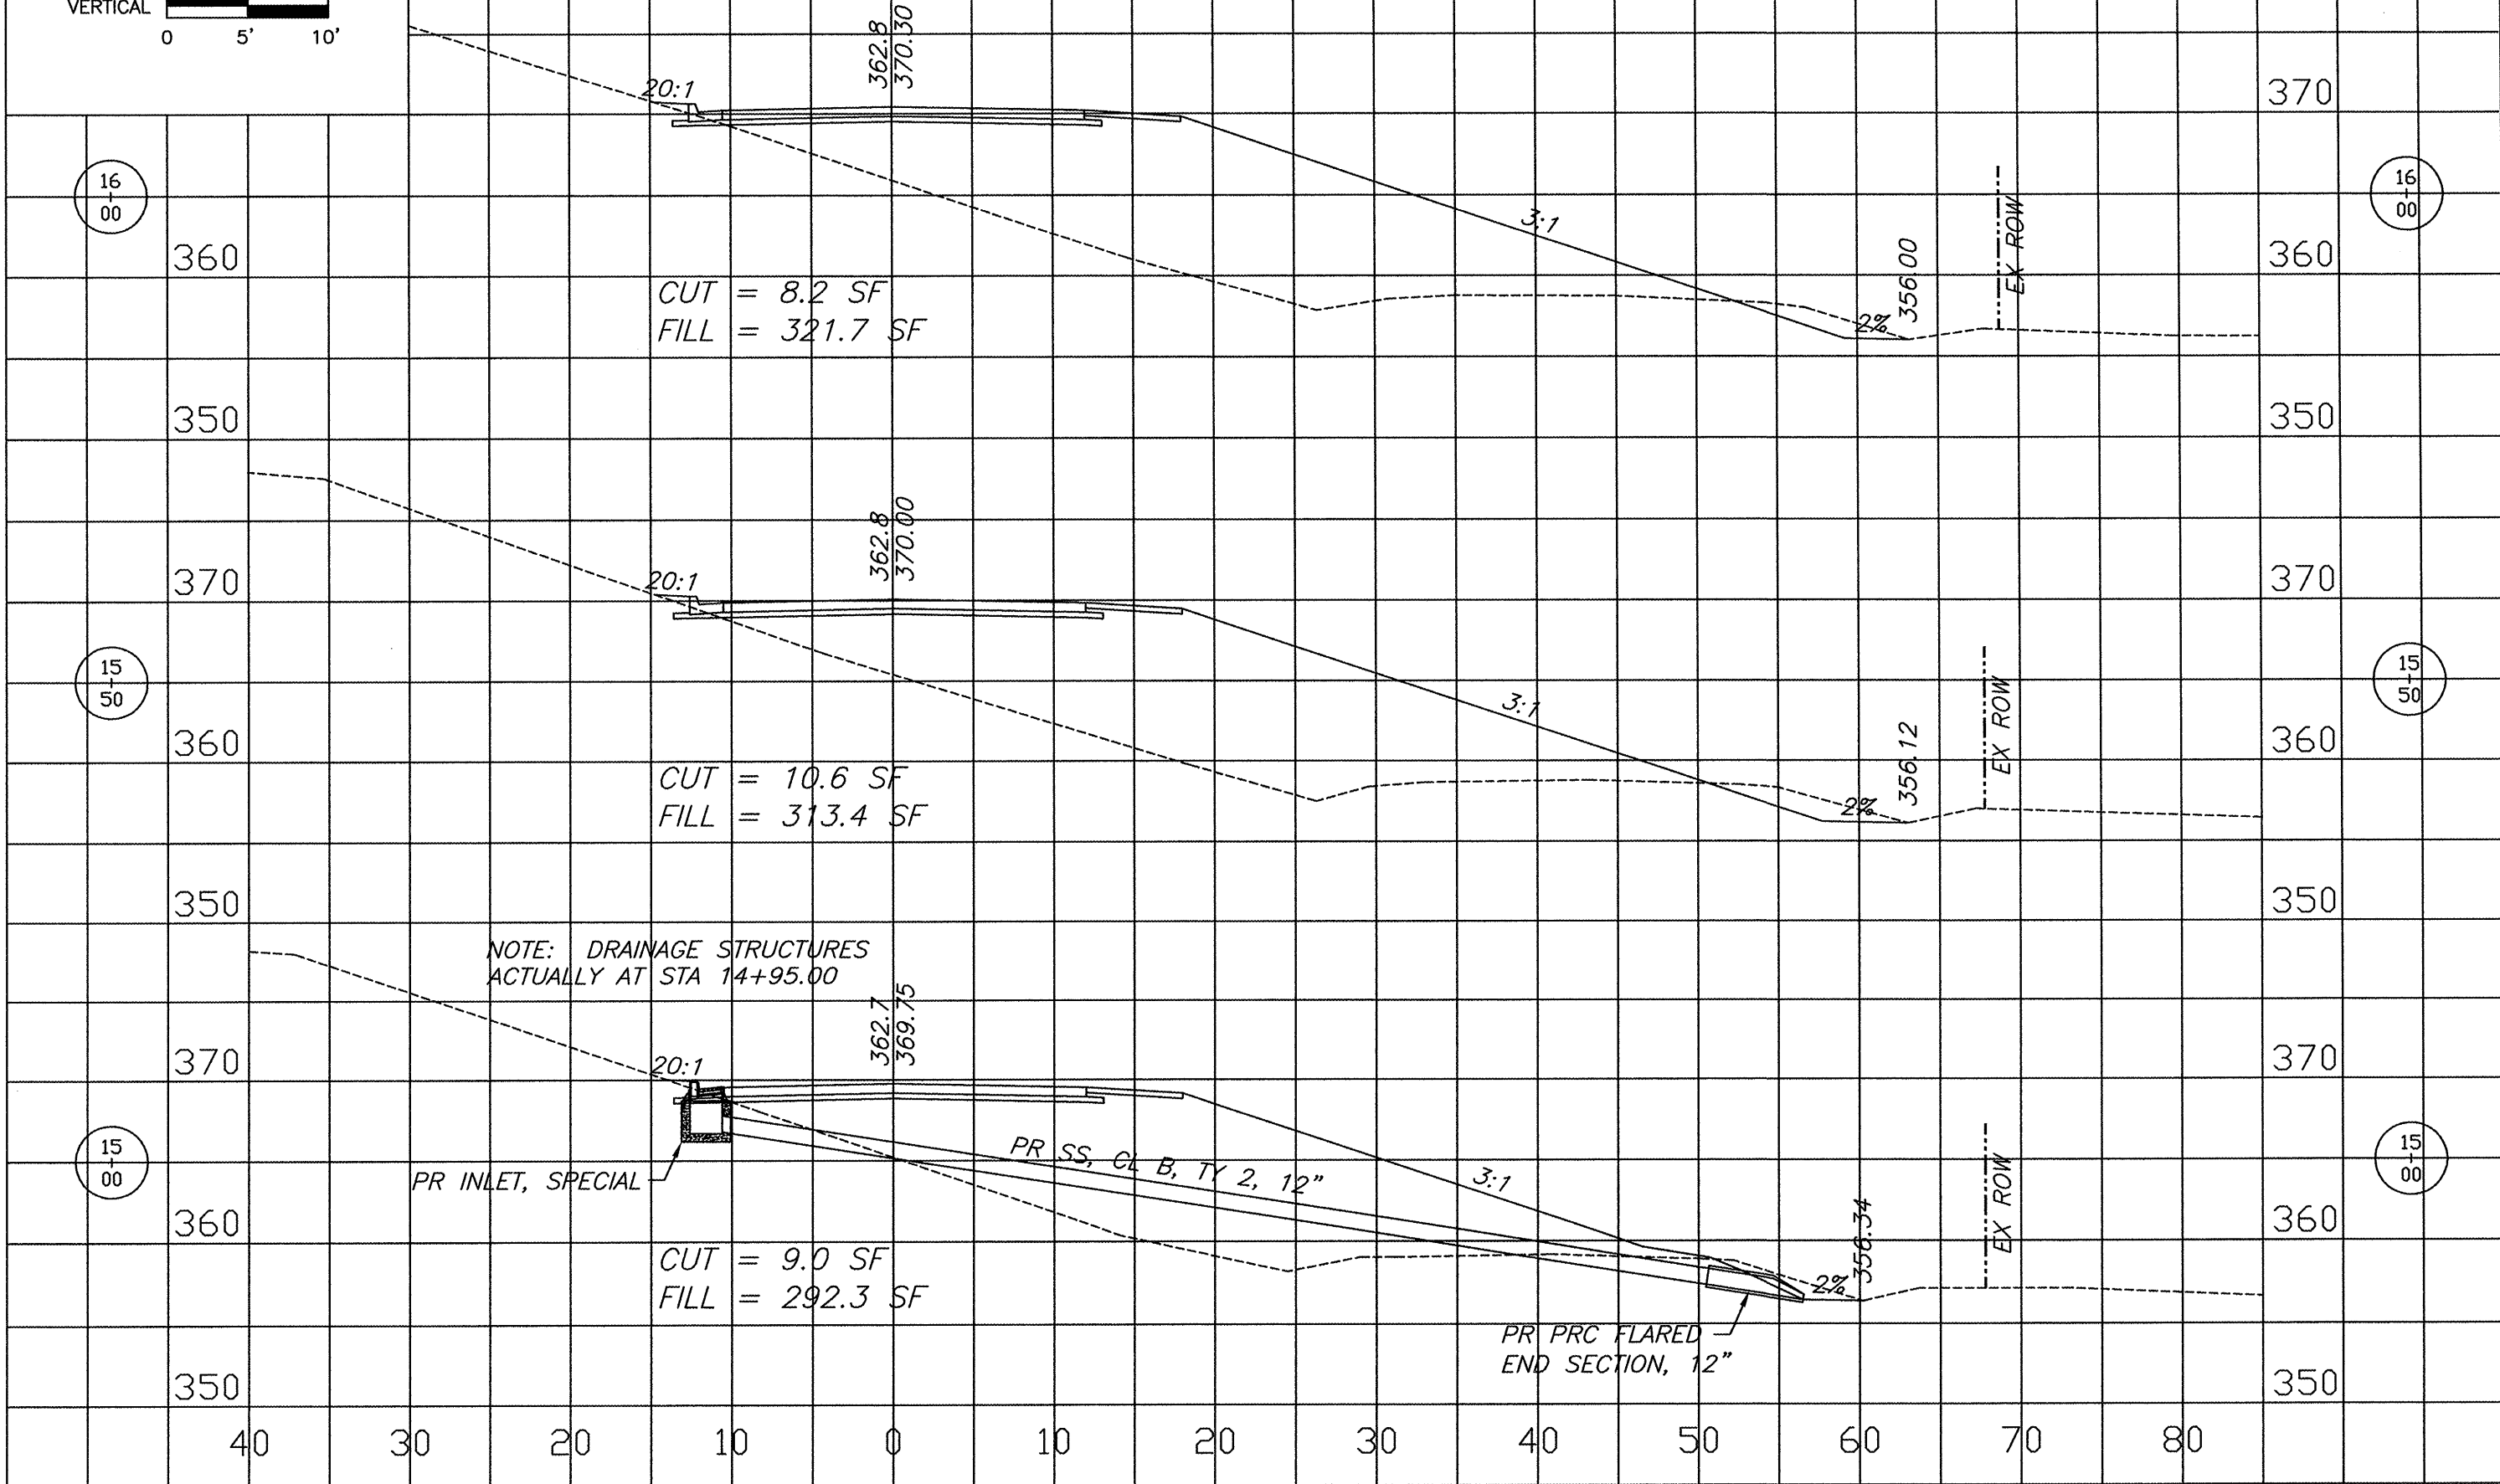

NOTE: DRAINAGE STRUCTURES ACTUALLY AT STA 14+95.00