


NOTE: DRAINAGE STRUCTURES
ACTUALLY AT STA 19+05.00

ROUTE	SECTION	COUNTY	TOTAL SHEETS	SHEET NO.
FAU 9562	10-00087-00-PV	SALINE	36	32
PROJECT TCSP-IL10(101)		MISSOURI STREET		

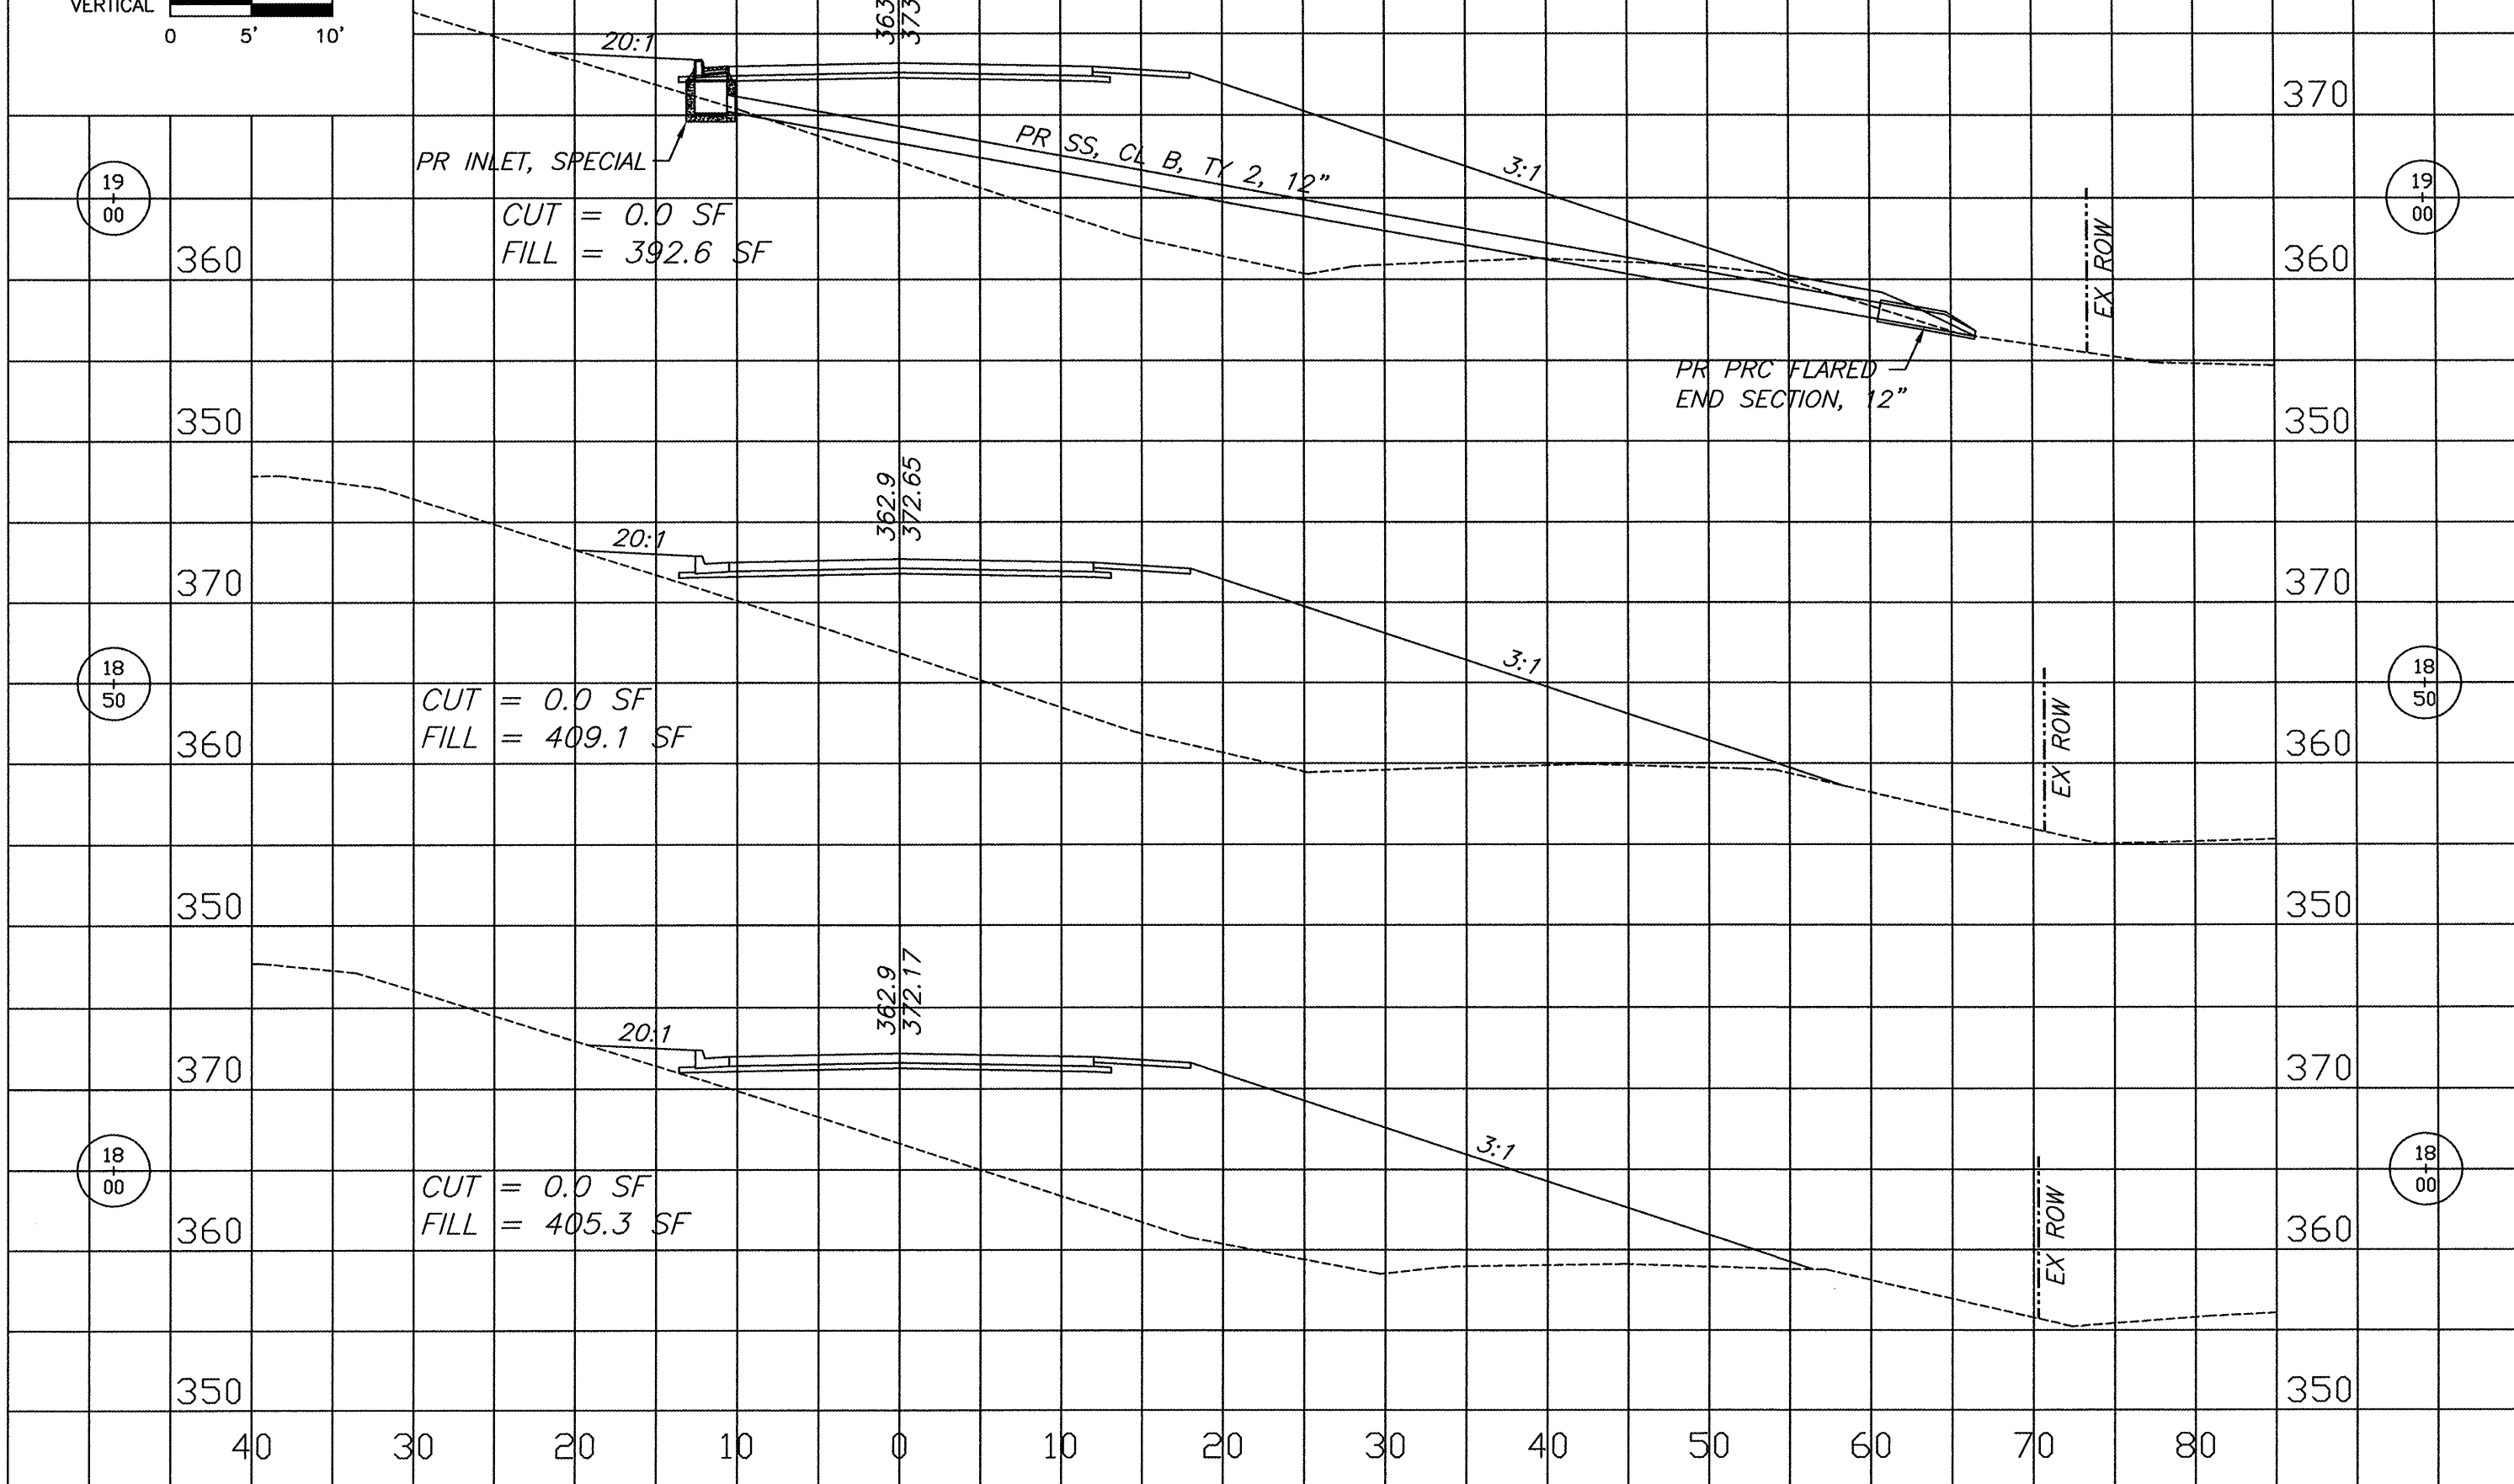

PR INLET, SPECIAL
CUT = 0.0 SF
FILL = 392.6 SF

CUT = 0.0 SF
FILL = 409.1 SF

CUT = 0.0 SF
FILL = 405.3 SF

363.4
373.13

362.9
372.65

362.9
372.17

PR SS, CL B, TY 2, 12"

PR PRC FLARED
END SECTION, 12"

EX ROW

EX ROW

EX ROW