


ROUTE	SECTION	COUNTY	TOTAL SHEETS	SHEET NO.
FAU 9562	10-00087-00-PV	SALINE	36	36
PROJECT TCSP-IL10(101)		MISSOURI STREET		

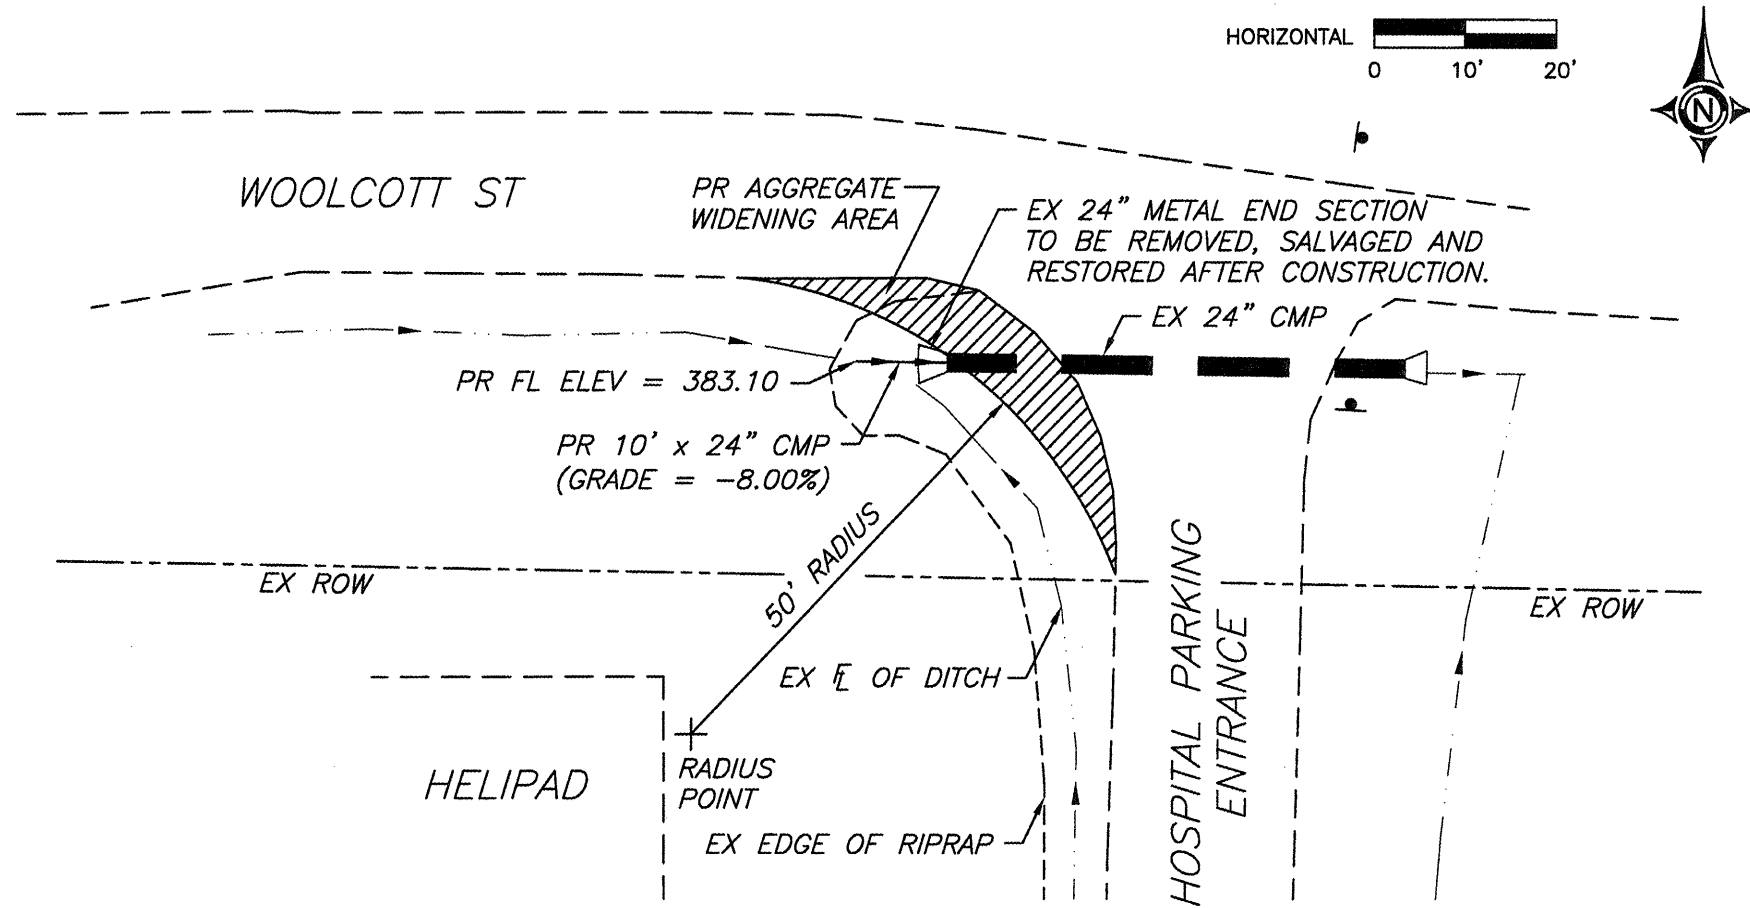

**TEMPORARY ACCESS (COMMERCIAL ENTRANCE) DETAIL**  
SEE SPECIAL PROVISIONS

