



BY _____	DATE _____
ORIGINAL SURVEY _____	SURVEYED _____
NOTE BOOK _____	PLOTTED _____
NO. _____	TEMPLATE _____
_____	AREAS CHECKED _____

BY _____	DATE _____
ORIGINAL SURVEY _____	SURVEYED _____
NOTE BOOK _____	PLOTTED _____
NO. _____	TEMPLATE _____
_____	AREAS CHECKED _____

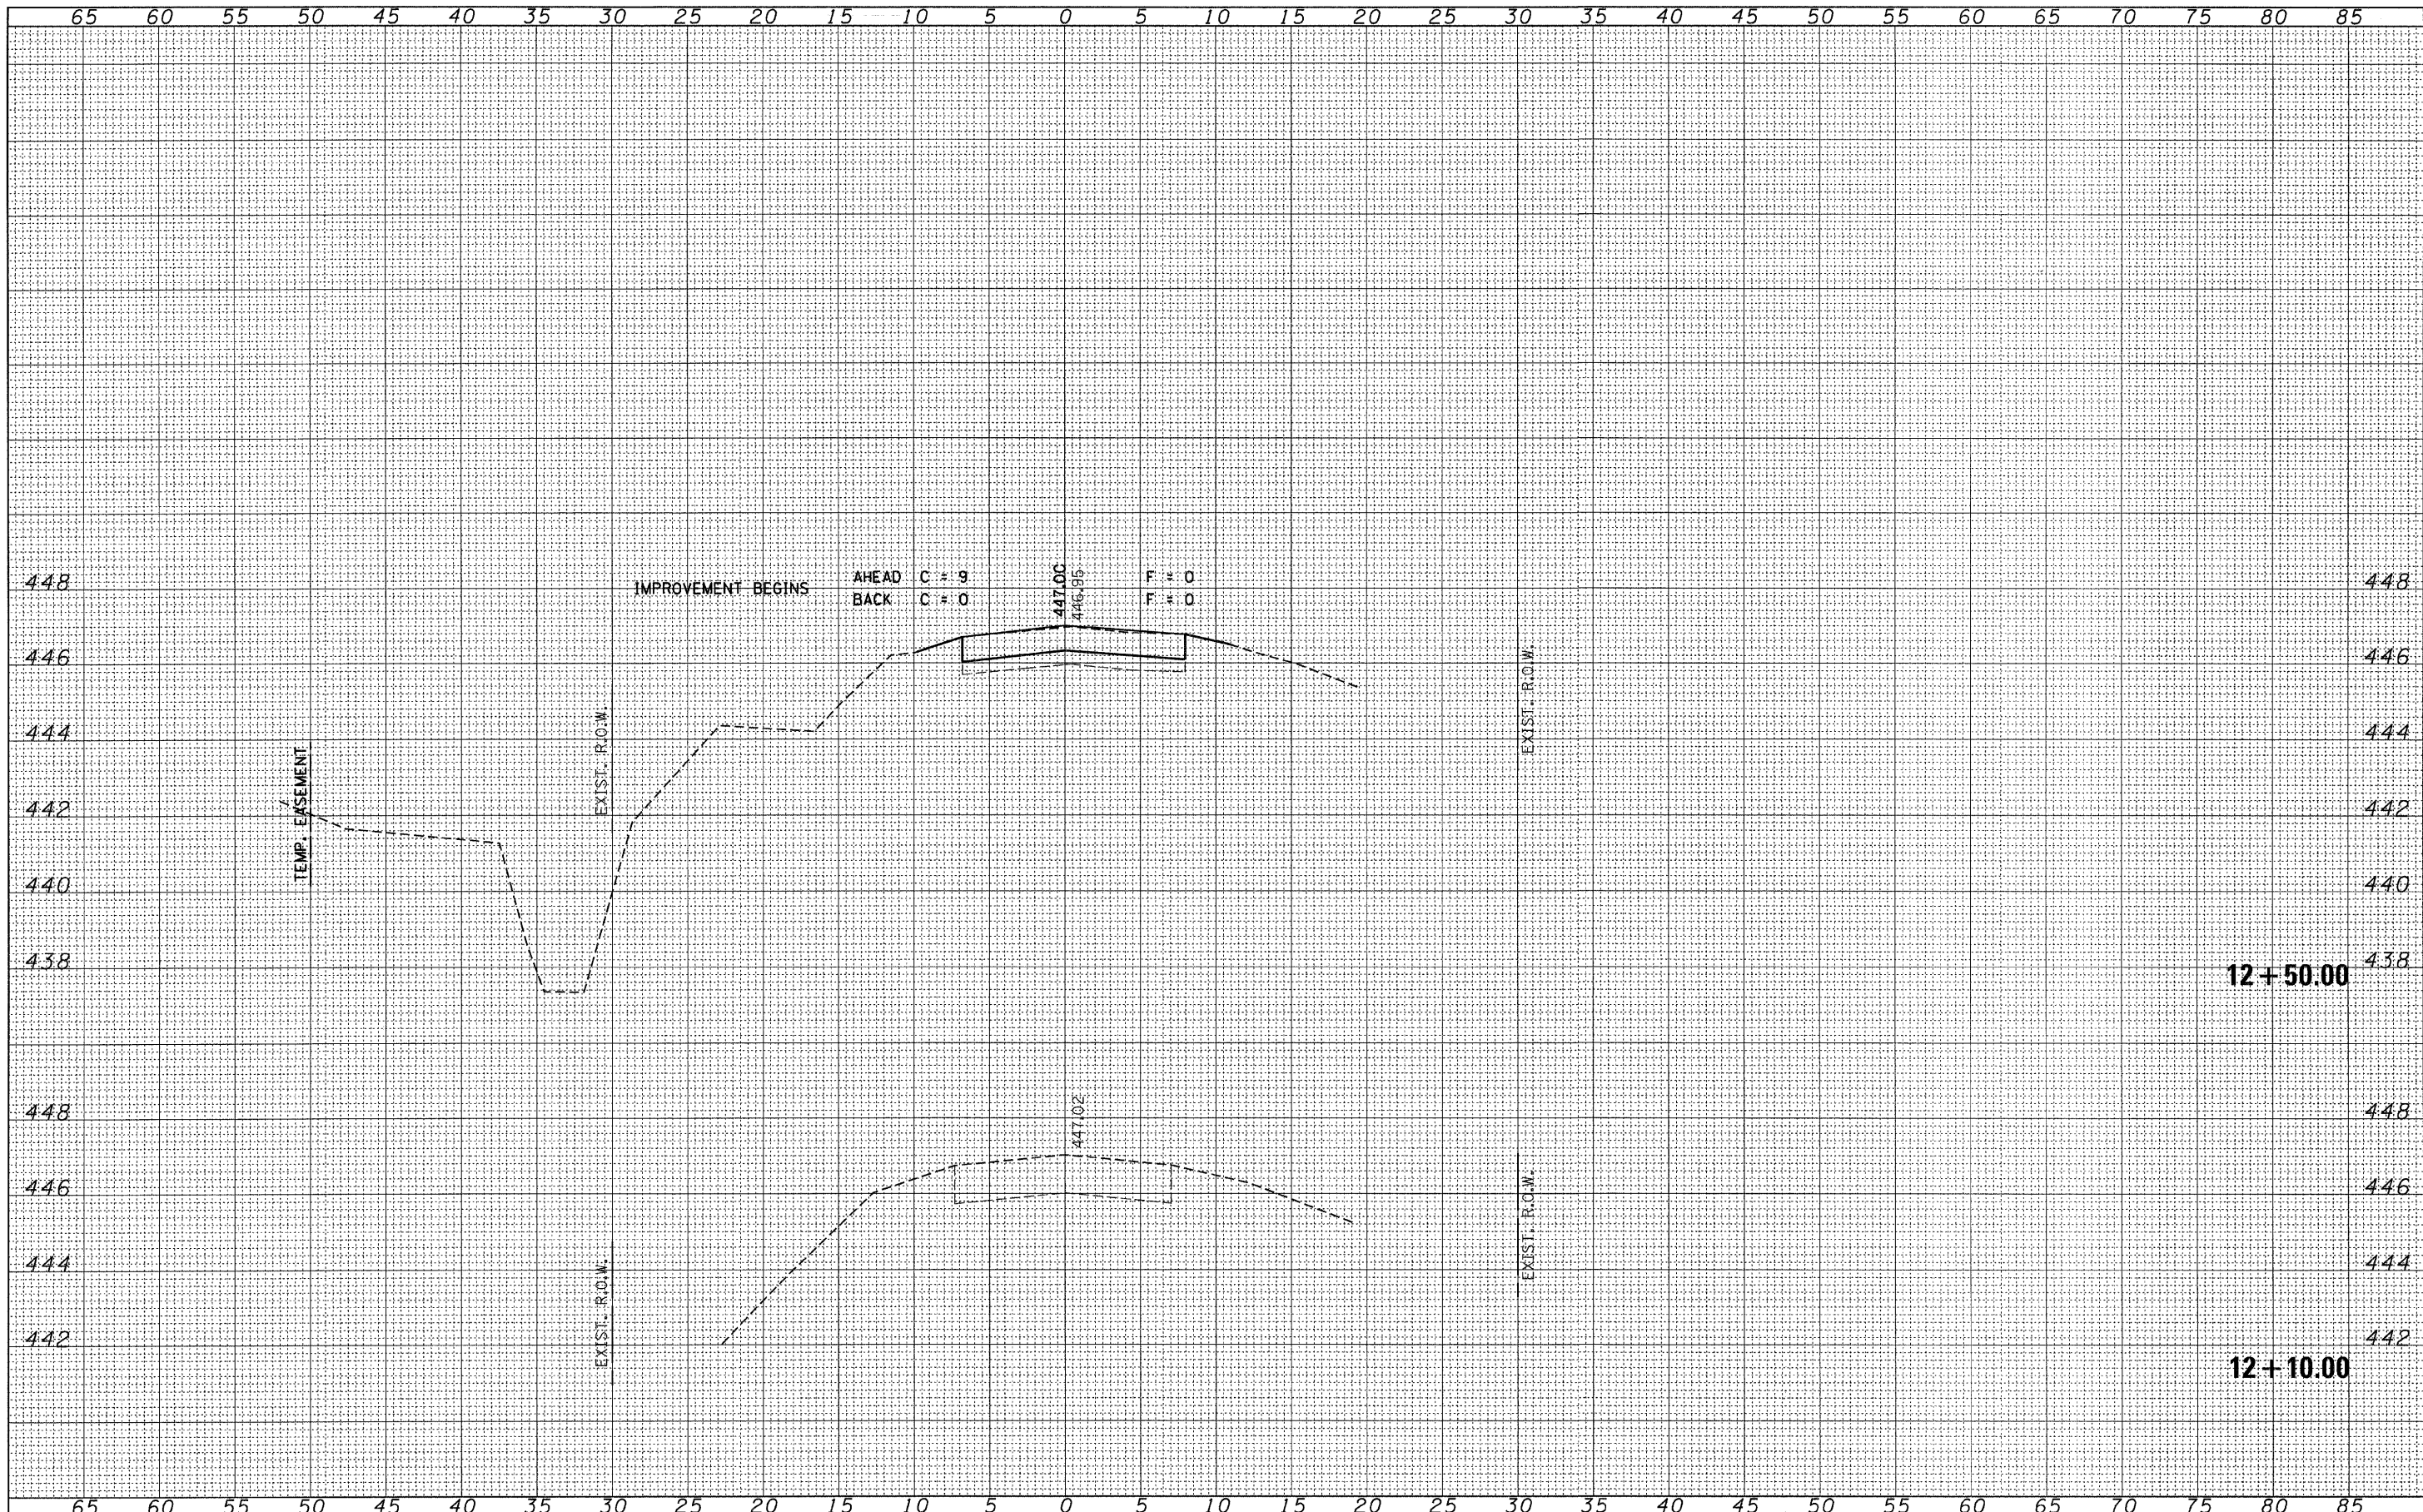

FILE NAME = 110265-aht-axs.dgn	USER NAME =	DESIGNED - J.W.F.	REVISED -	<p align="center">STATE OF ILLINOIS JEFFERSON COUNTY HIGHWAY DEPARTMENT</p> <p align="center">STATION CROSS SECTIONS MALECKI ROAD</p>	T.R.	SECTION	COUNTY	TOTAL SHEETS	SHEET NO.
HAMPTON, LENZINI AND RENWICK, INC. 386 STE. HENSON DRIVE SUITE 301 SPRINGFIELD, ILLINOIS 62703	DRAWN - D.T.M.	REVISED -			91	09-06122-00-BR	JEFFERSON	37	8
 ILLINOIS PROFESSIONAL DESIGN FIRM LS 1 / PE 7 / BS CORP. 184.000265	CHECKED - S.W.M.	REVISED -			FARRINGTON ROAD DISTRICT CONTRACT NO. 99471				
PLOT SCALE =	DATE - 02/20/12	REVISED -			SCALE: H5:V2 SHEET NO. OF SHEETS STA. 12+10.00 TO STA. 12+50.00				
PLOT DATE = 2/20/2012					[LENOX]10 PROJECT BR05-00810631 BR05-00810631				