


FINAL SURVEY	SURVEYED	BY	DATE
NOTE BOOK NO.	PLOTTED		
	TEMPLATE		
	AREAS CHECKED		

ORIGINAL SURVEY	SURVEYED	BY	DATE
NOTE BOOK NO.	PLOTTED		
	TEMPLATE		
	AREAS CHECKED		

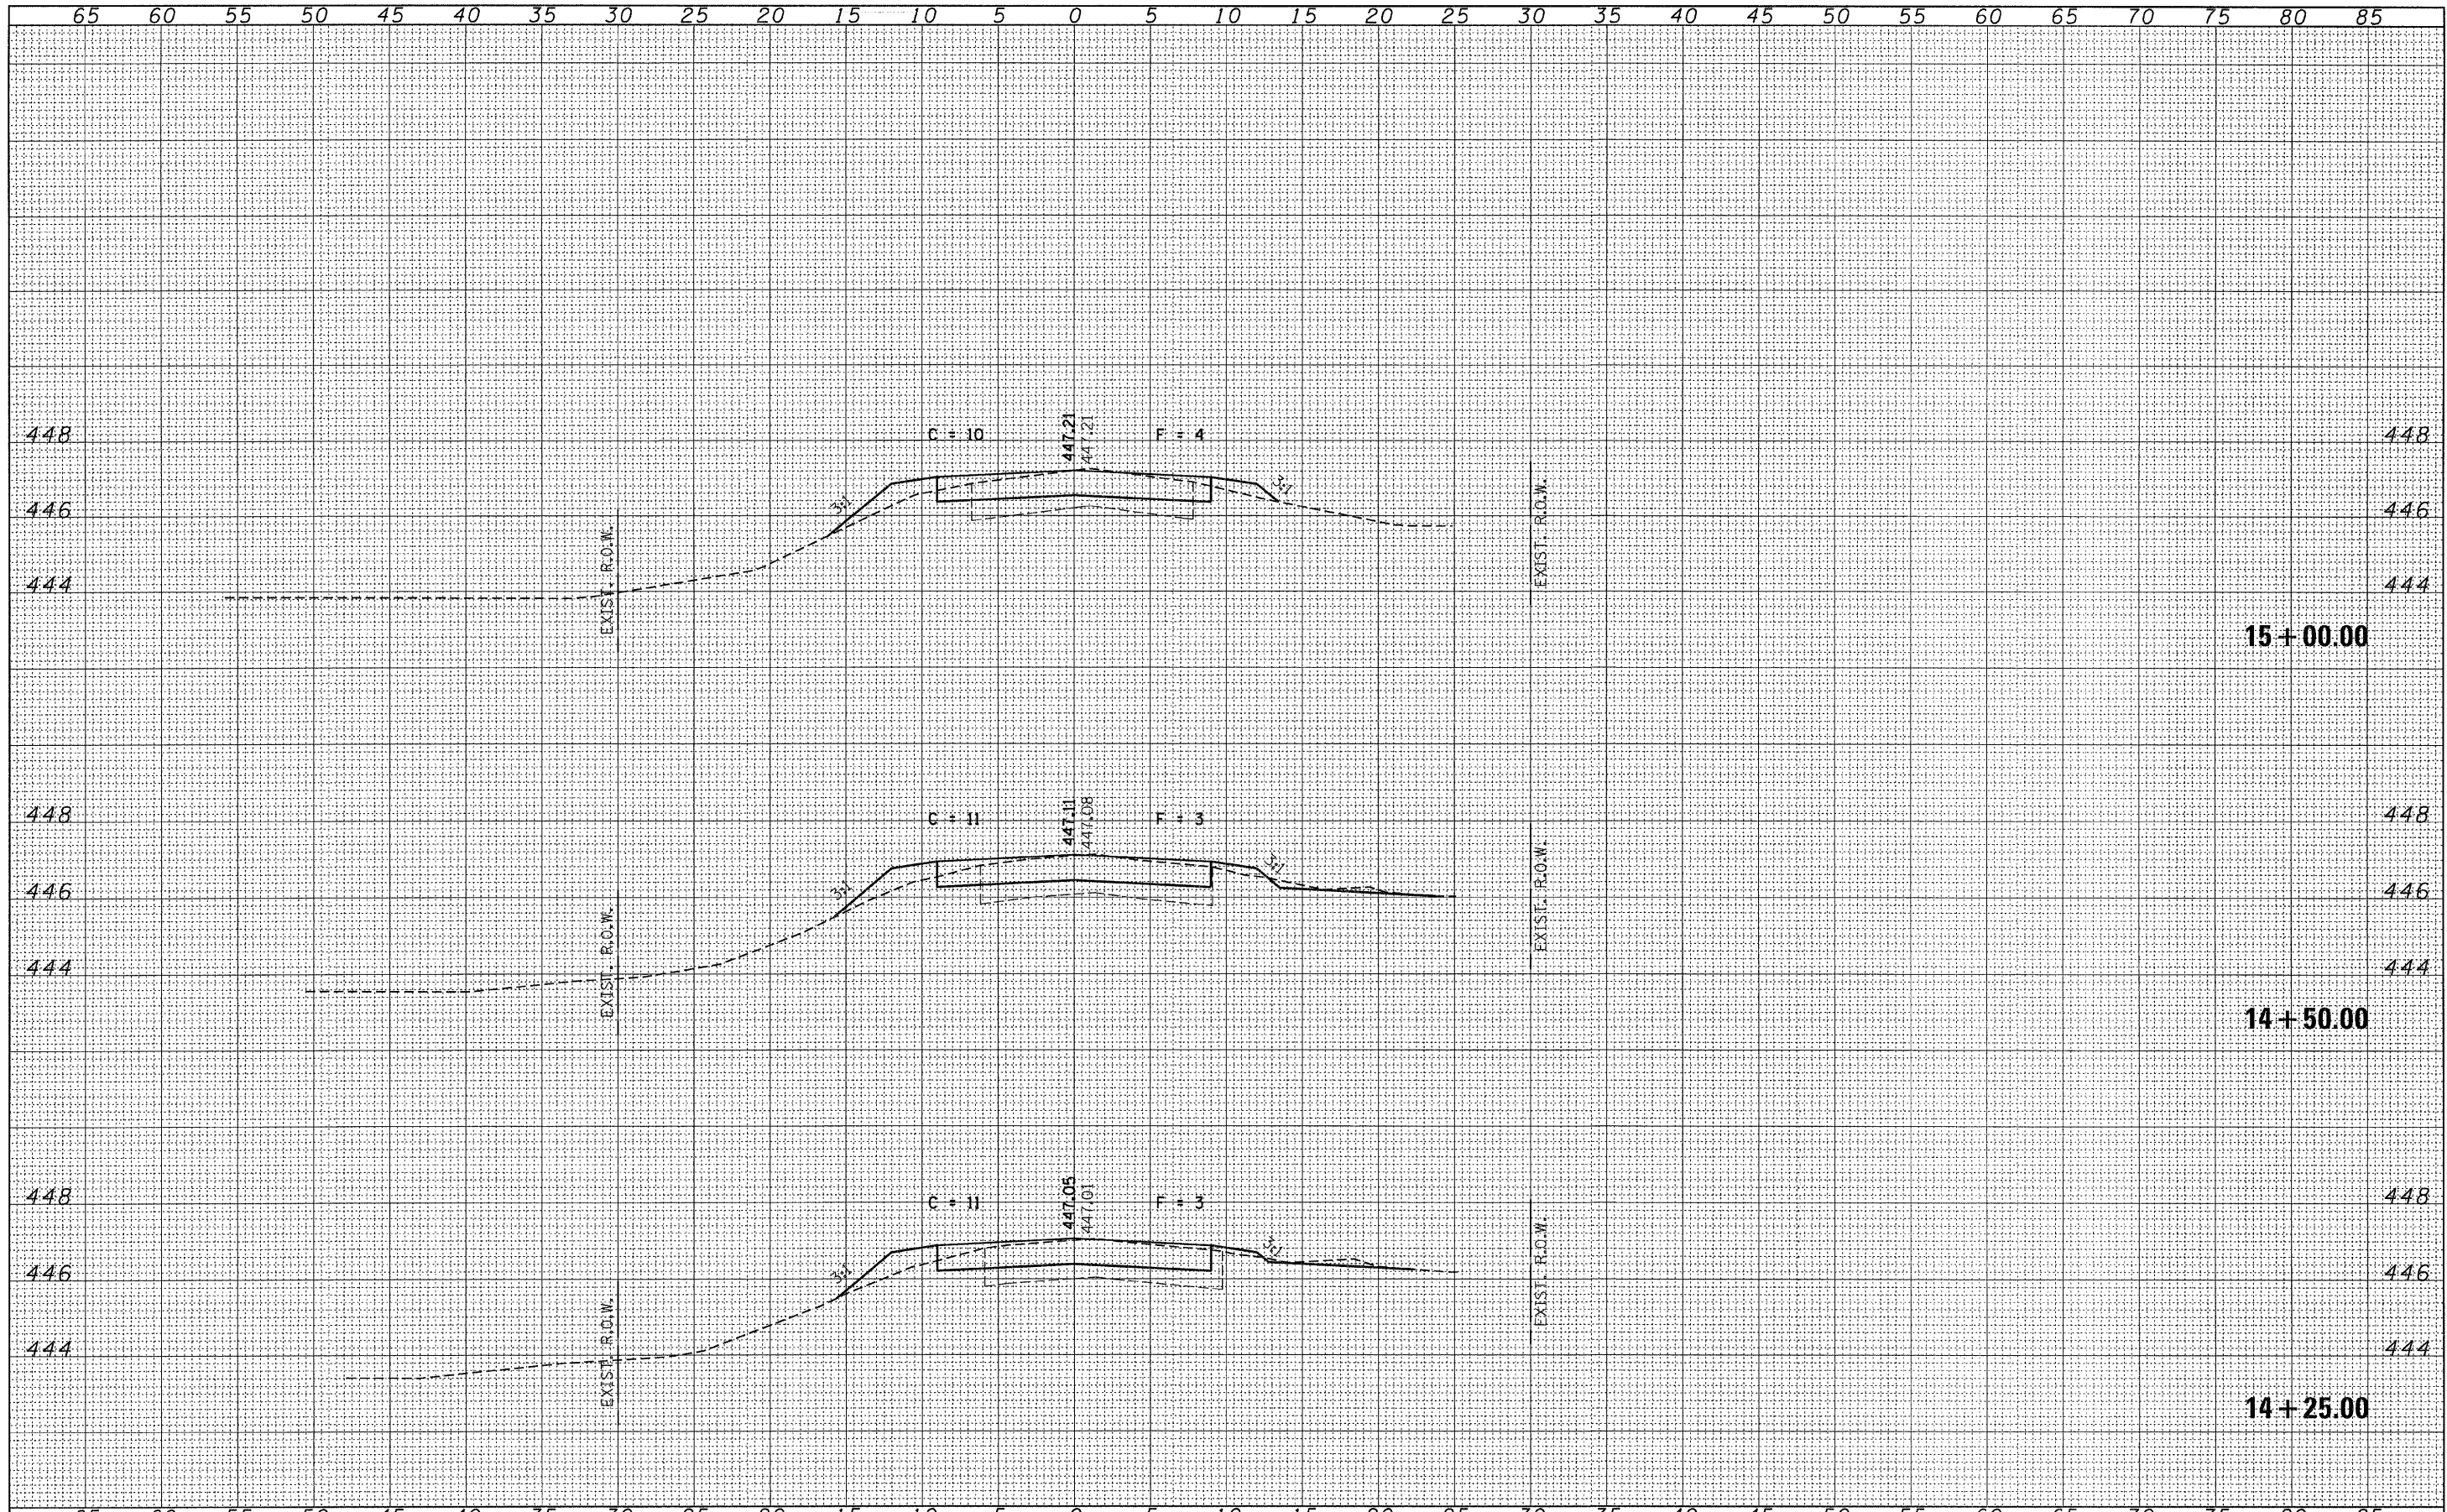

FILE NAME = 118265-sh1-ss.dgn	USER NAME =	DESIGNED - J.W.F.	REVISED -	STATE OF ILLINOIS JEFFERSON COUNTY HIGHWAY DEPARTMENT	STATION CROSS SECTIONS MALECKI ROAD				T.R.	SECTION	COUNTY	TOTAL SHEETS	SHEET NO.
HAMPTON, LENZINI AND RENWICK, INC.		DRAWN - D.T.M.	REVISED -						91	09-06122-00-BR	JEFFERSON	37	13
200 S. STEUBEN DRIVE SUITE 201 SPRINGFIELD, ILLINOIS 62703	PLOT SCALE =	CHECKED - S.W.M.	REVISED -		FARRINGTON ROAD DISTRICT				CONTRACT NO. 99471				
ILLINOIS PROFESSIONAL DESIGN FIRM LS / PE / SE CDIP 184-003995	PLOT DATE = 2/20/2012	DATE - 02/20/12	REVISED -		SCALE: H5:V2				SHEET NO.	OF SHEETS	STA. 14+25.00 TO STA. 15+00.00	ILLINOIS FED. AID PROJECT BROS-0081063J	