


DATE	
BY	
FINAL SURVEY	
PLOTTED	
TEMPLATE	
NOTE BOOK	
AREAS CHECKED	
NO.	

DATE	
BY	
ORIGINAL SURVEY	
PLOTTED	
TEMPLATE	
NOTE BOOK	
AREAS CHECKED	
NO.	

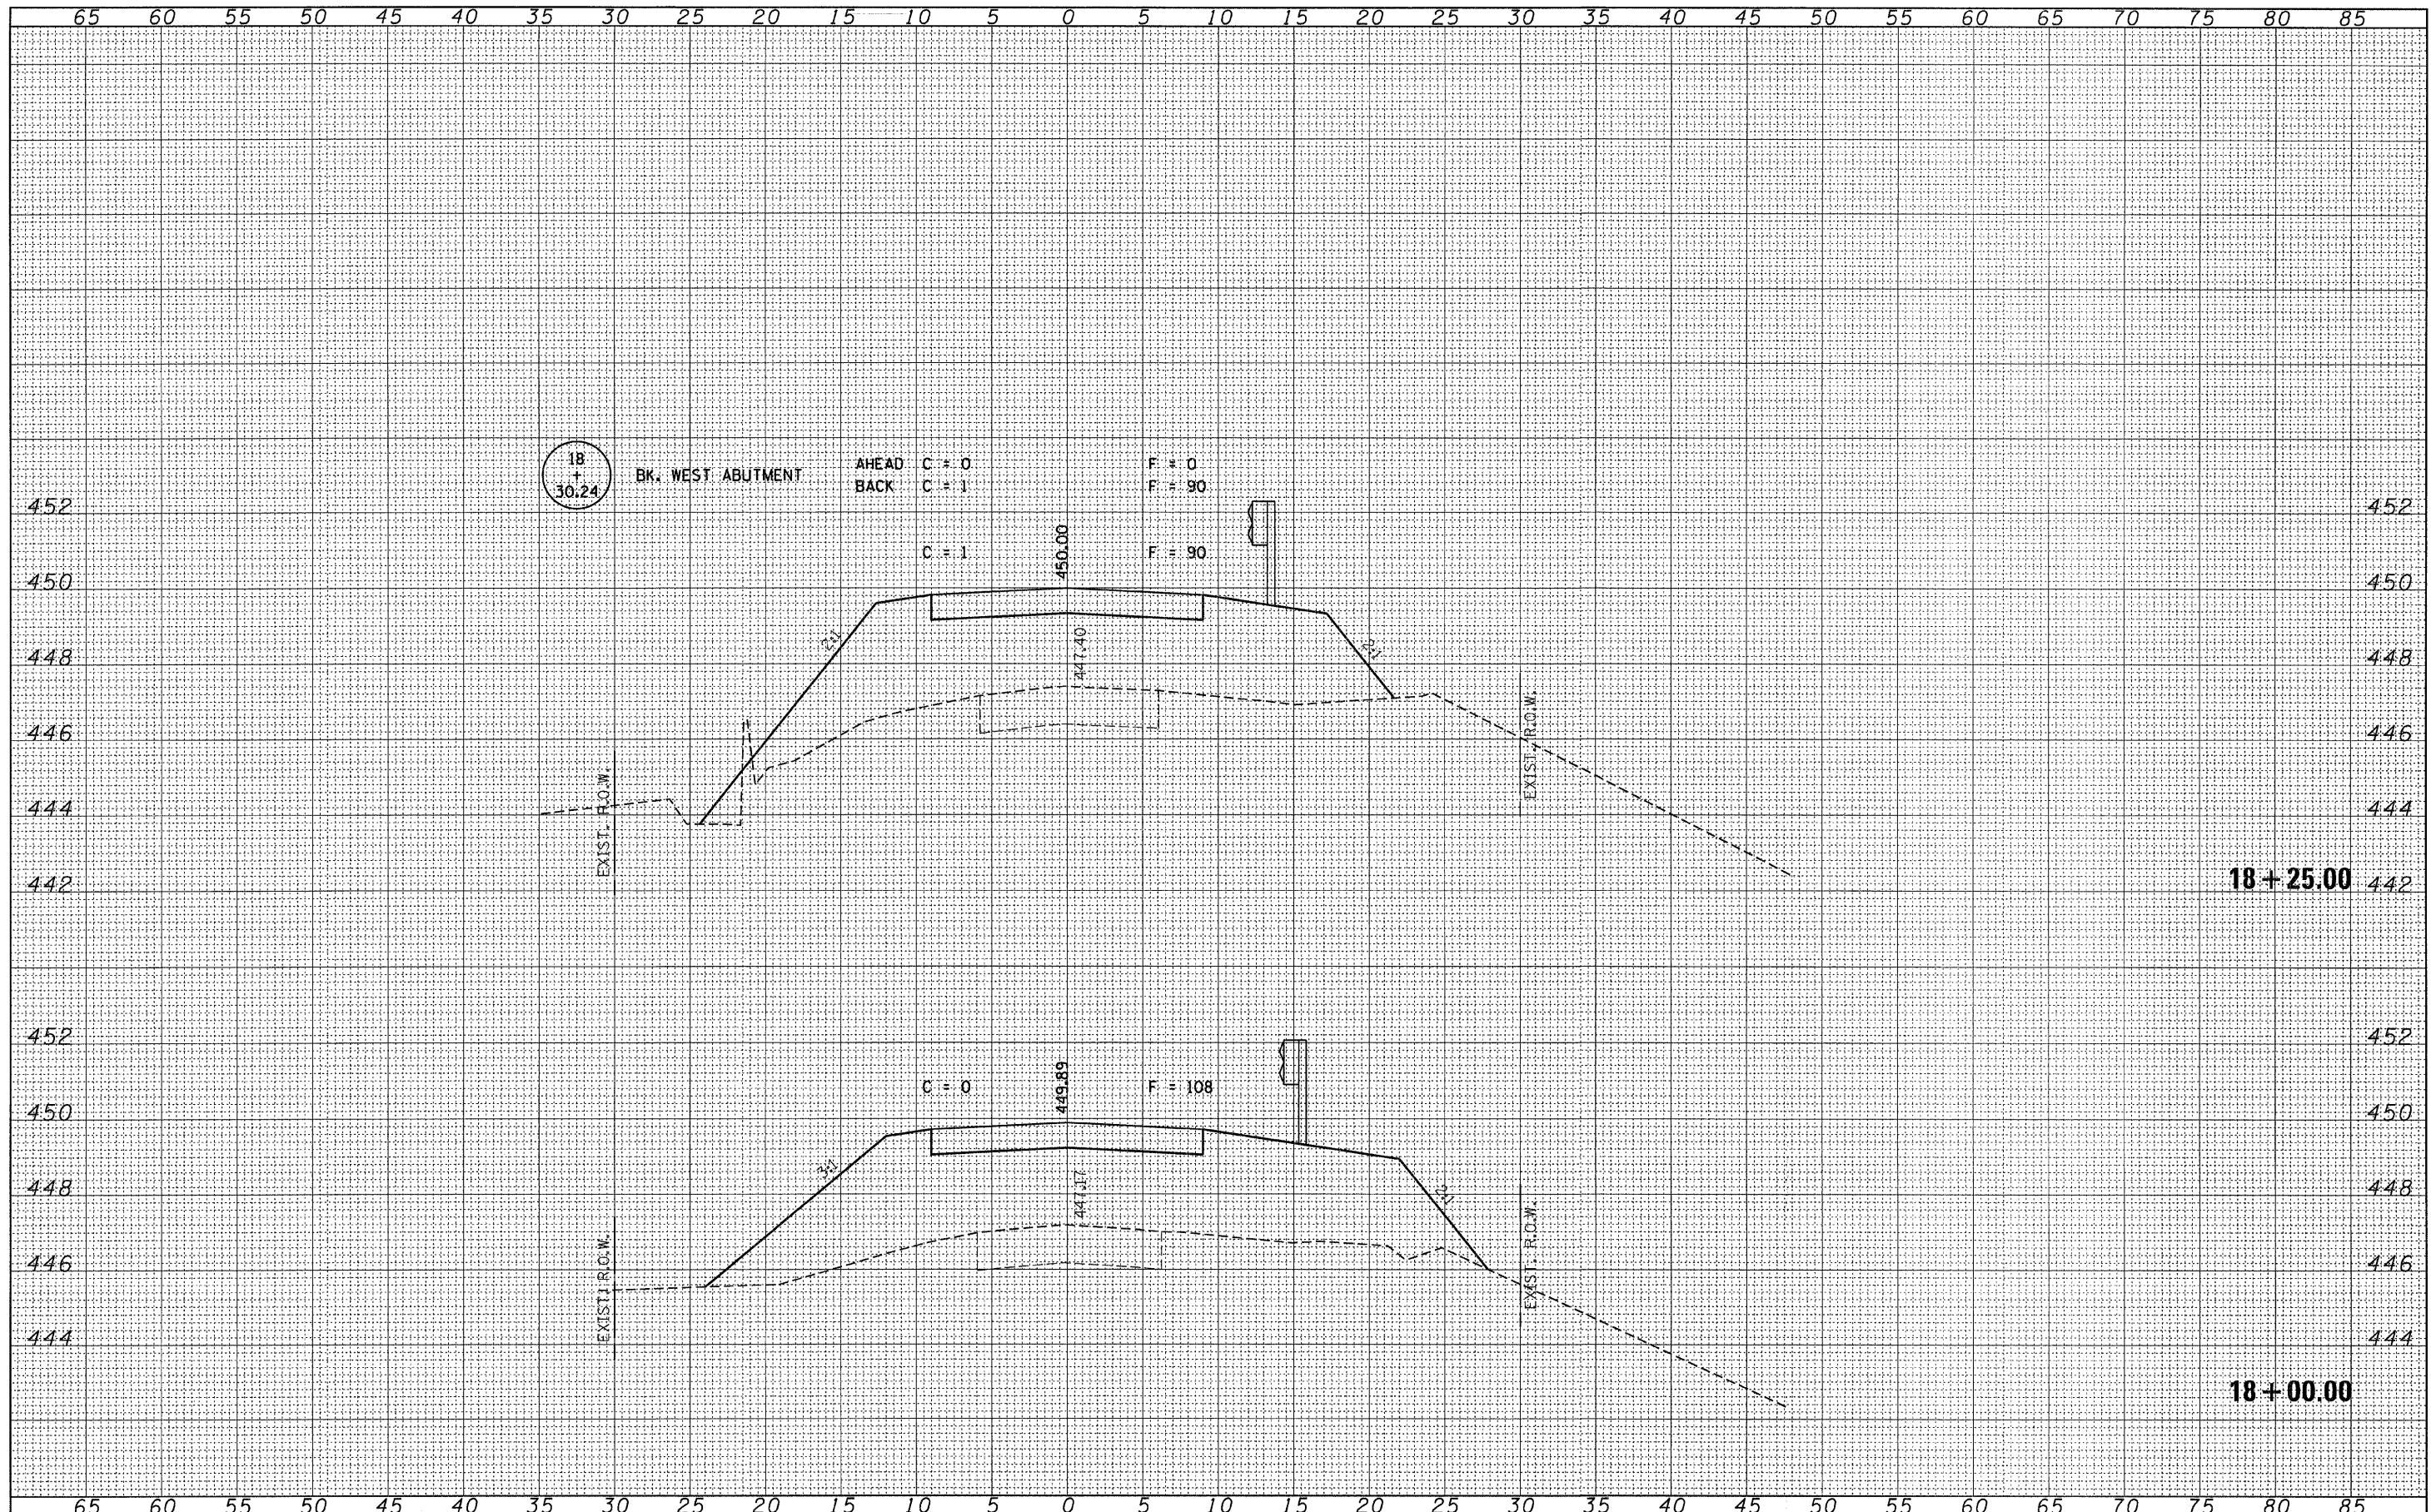

FILE NAME = 110266-ah1-sxs.dgn	USER NAME =	DESIGNED - J.W.F.	REVISED -	STATE OF ILLINOIS JEFFERSON COUNTY HIGHWAY DEPARTMENT	STATION CROSS SECTIONS MALECKI ROAD		T.R.	SECTION	COUNTY	TOTAL SHEETS	SHEET NO.
HAMPTON, LENZINI AND RENWICK, INC. <small>300 STEVENSON DRIVE SUITE 201 SPRINGFIELD, ILLINOIS 62703</small>	DRAWN - D.T.M.	REVISED -	91				09-06122-00-BR	JEFFERSON	37	16	
	CHECKED - S.W.M.	REVISED -	FARRINGTON ROAD DISTRICT				CONTRACT NO. 99471				
PLOT SCALE =	DATE - 02/20/12	REVISED -	ILLINOIS FED. AID PROJECT BR05-0081063J								
PLOT DATE = 2/20/2012			SCALE: H5:V2								
					SHEET NO.	OF	SHEETS	STA. 18+00.00	TO STA. 18+25.00		