


FINAL SURVEY	DATE
SURVEYED	
PLOTTED	
TEMPLATE	
NOTE BOOK	
AREAS CHECKED	
NO.	

ORIGINAL SURVEY	DATE
SURVEYED	
PLOTTED	
TEMPLATE	
NOTE BOOK	
AREAS CHECKED	
NO.	

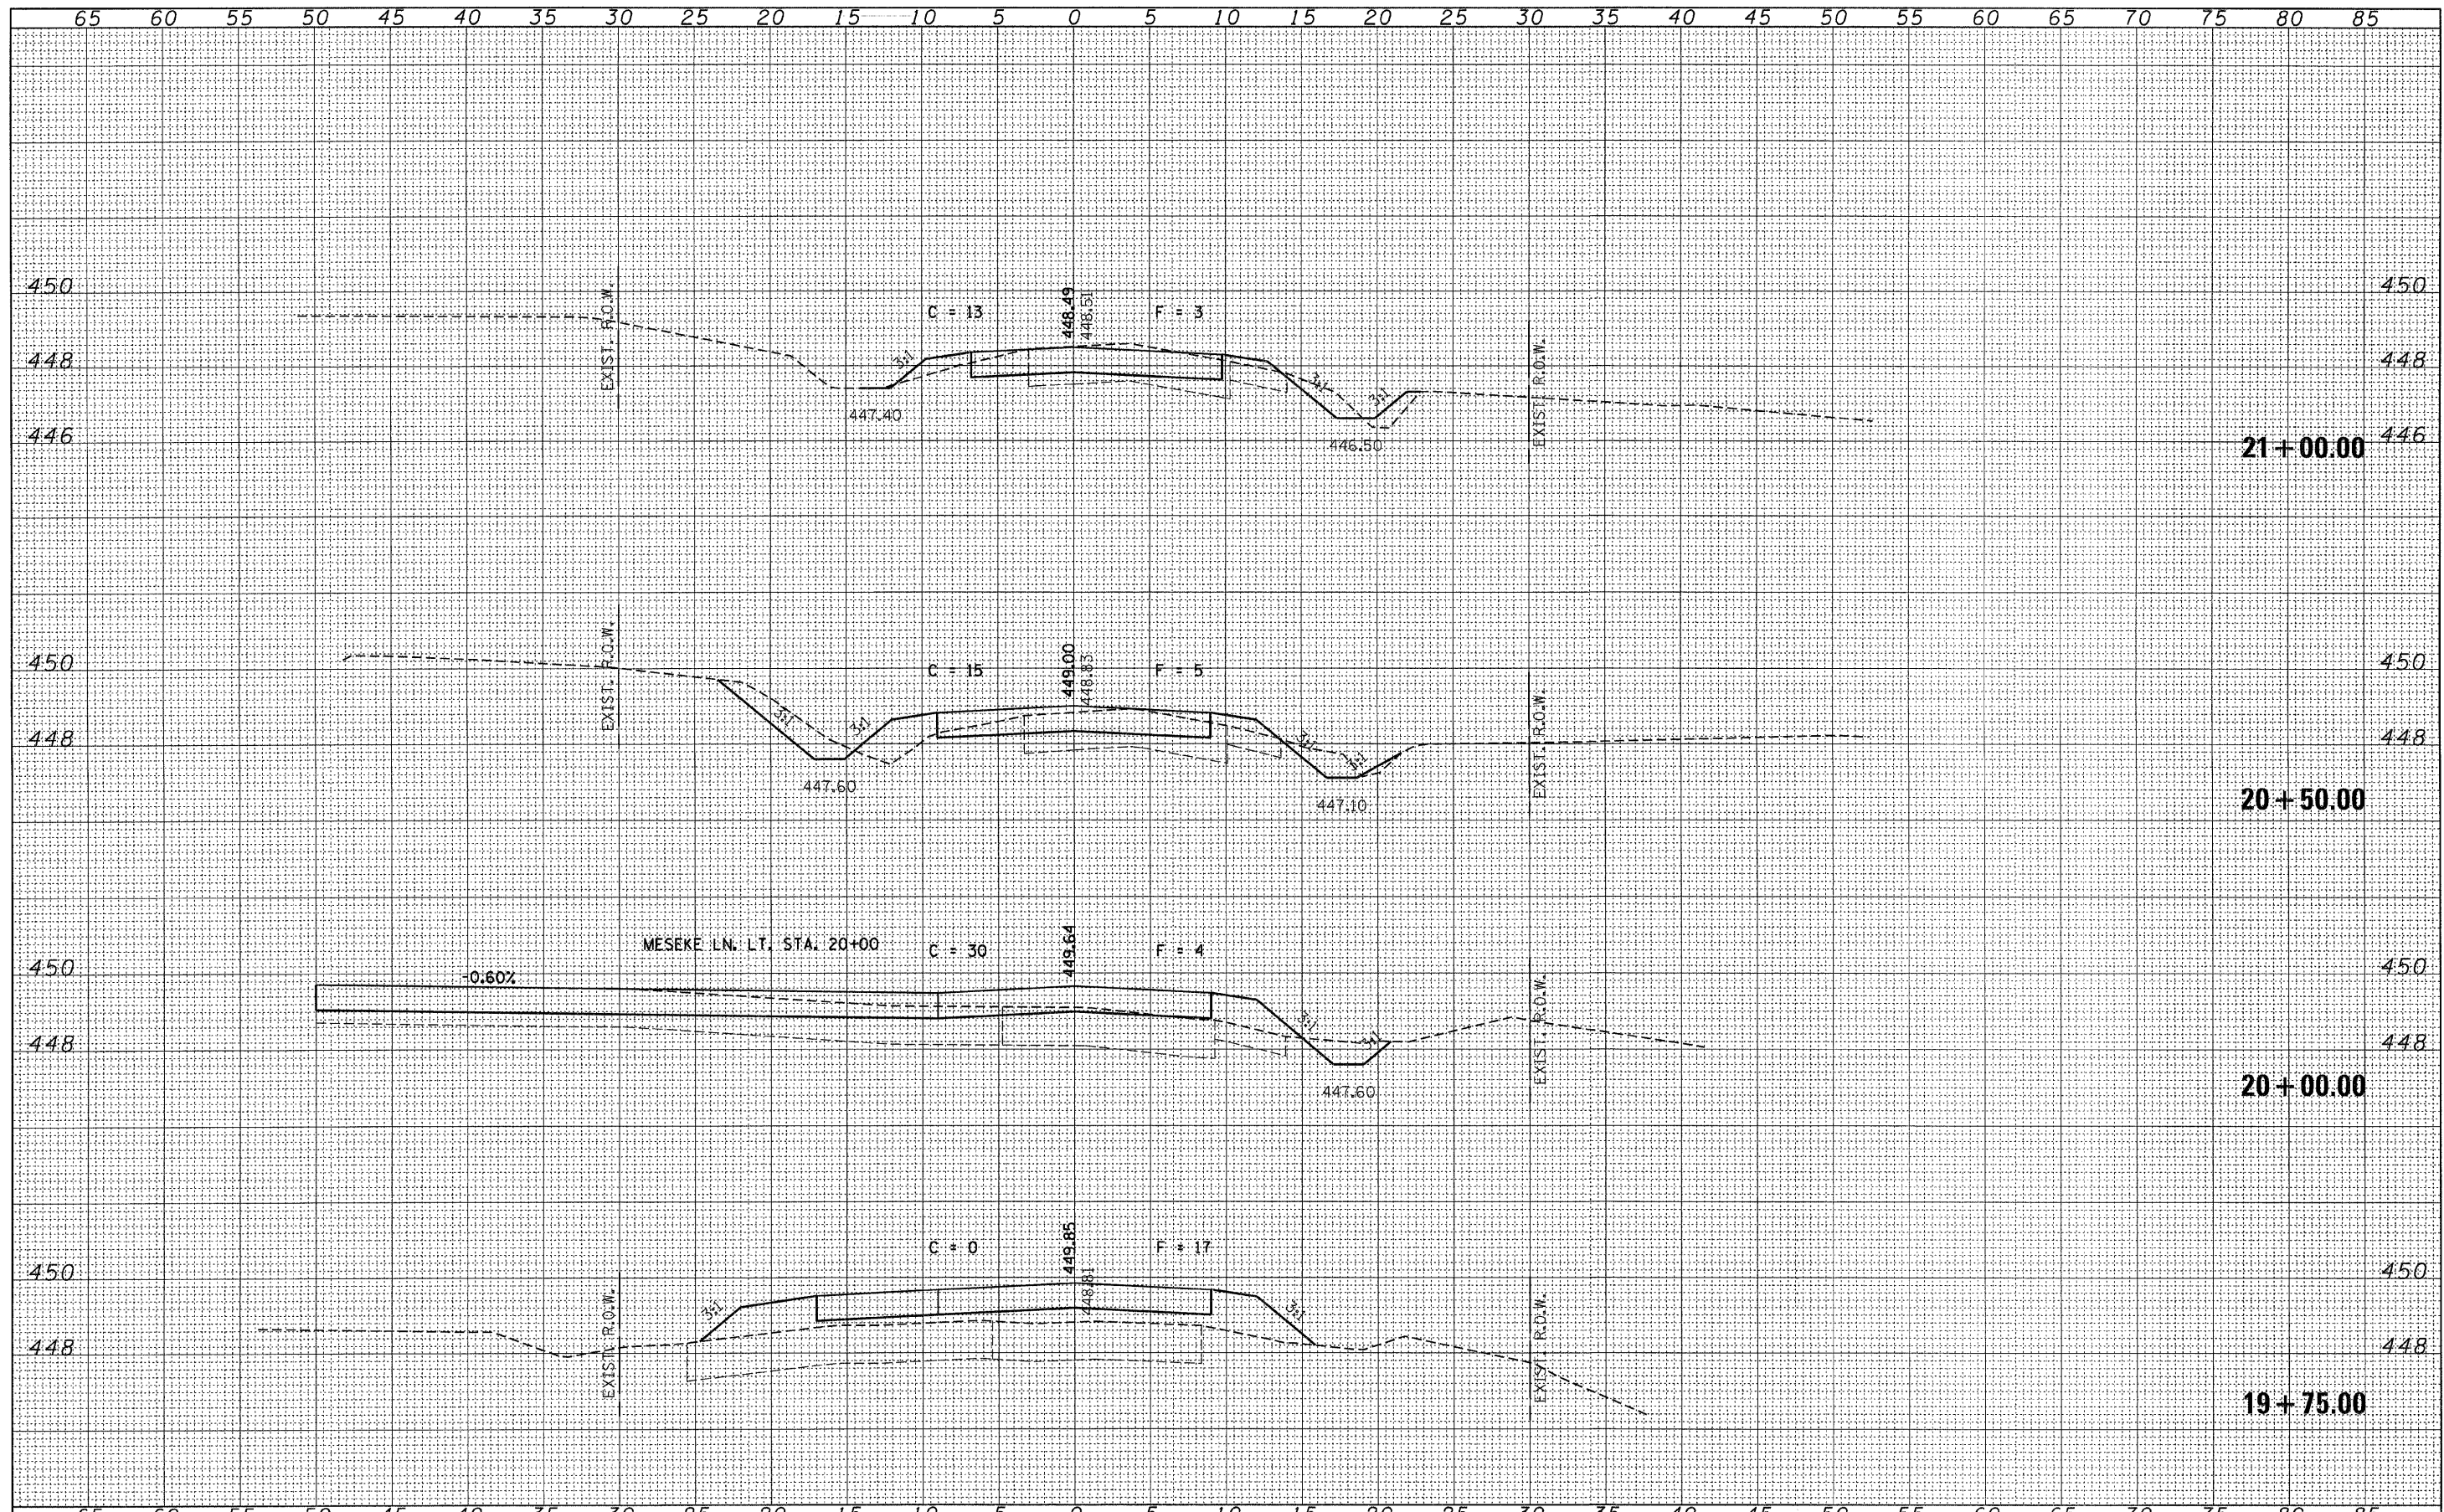

FILE NAME = 110266-sht-ex.dgn	USER NAME =	DESIGNED - J.W.F.	REVISED -	STATE OF ILLINOIS JEFFERSON COUNTY HIGHWAY DEPARTMENT	STATION CROSS SECTIONS MALECKI ROAD			T.R.	SECTION	COUNTY	TOTAL SHEETS	SHEET NO.
HAMPTON, LENZINI AND RENWICK, INC.		DRAWN - D.T.M.	REVISED -					91	09-06122-00-BR	JEFFERSON	37	20
2045 STEVENSON DRIVE, SUITE 201 SPRINGFIELD, ILLINOIS 62703		CHECKED - S.W.M.	REVISED -					FARRINGTON ROAD DISTRICT CONTRACT NO. 99471				
ILLINOIS PROFESSIONAL DESIGN FIRM L5 / P5 / SE CORP. 184-000099		DATE - 02/20/12	REVISED -					ILLINOIS FED. AID PROJECT BR05-00810631				
PLOT SCALE = 2/20/2012				SCALE: H5:V2	SHEET NO.	OF	SHEETS	STA. 19+75.00	TO STA. 21+00.00			