
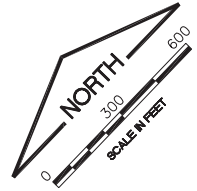
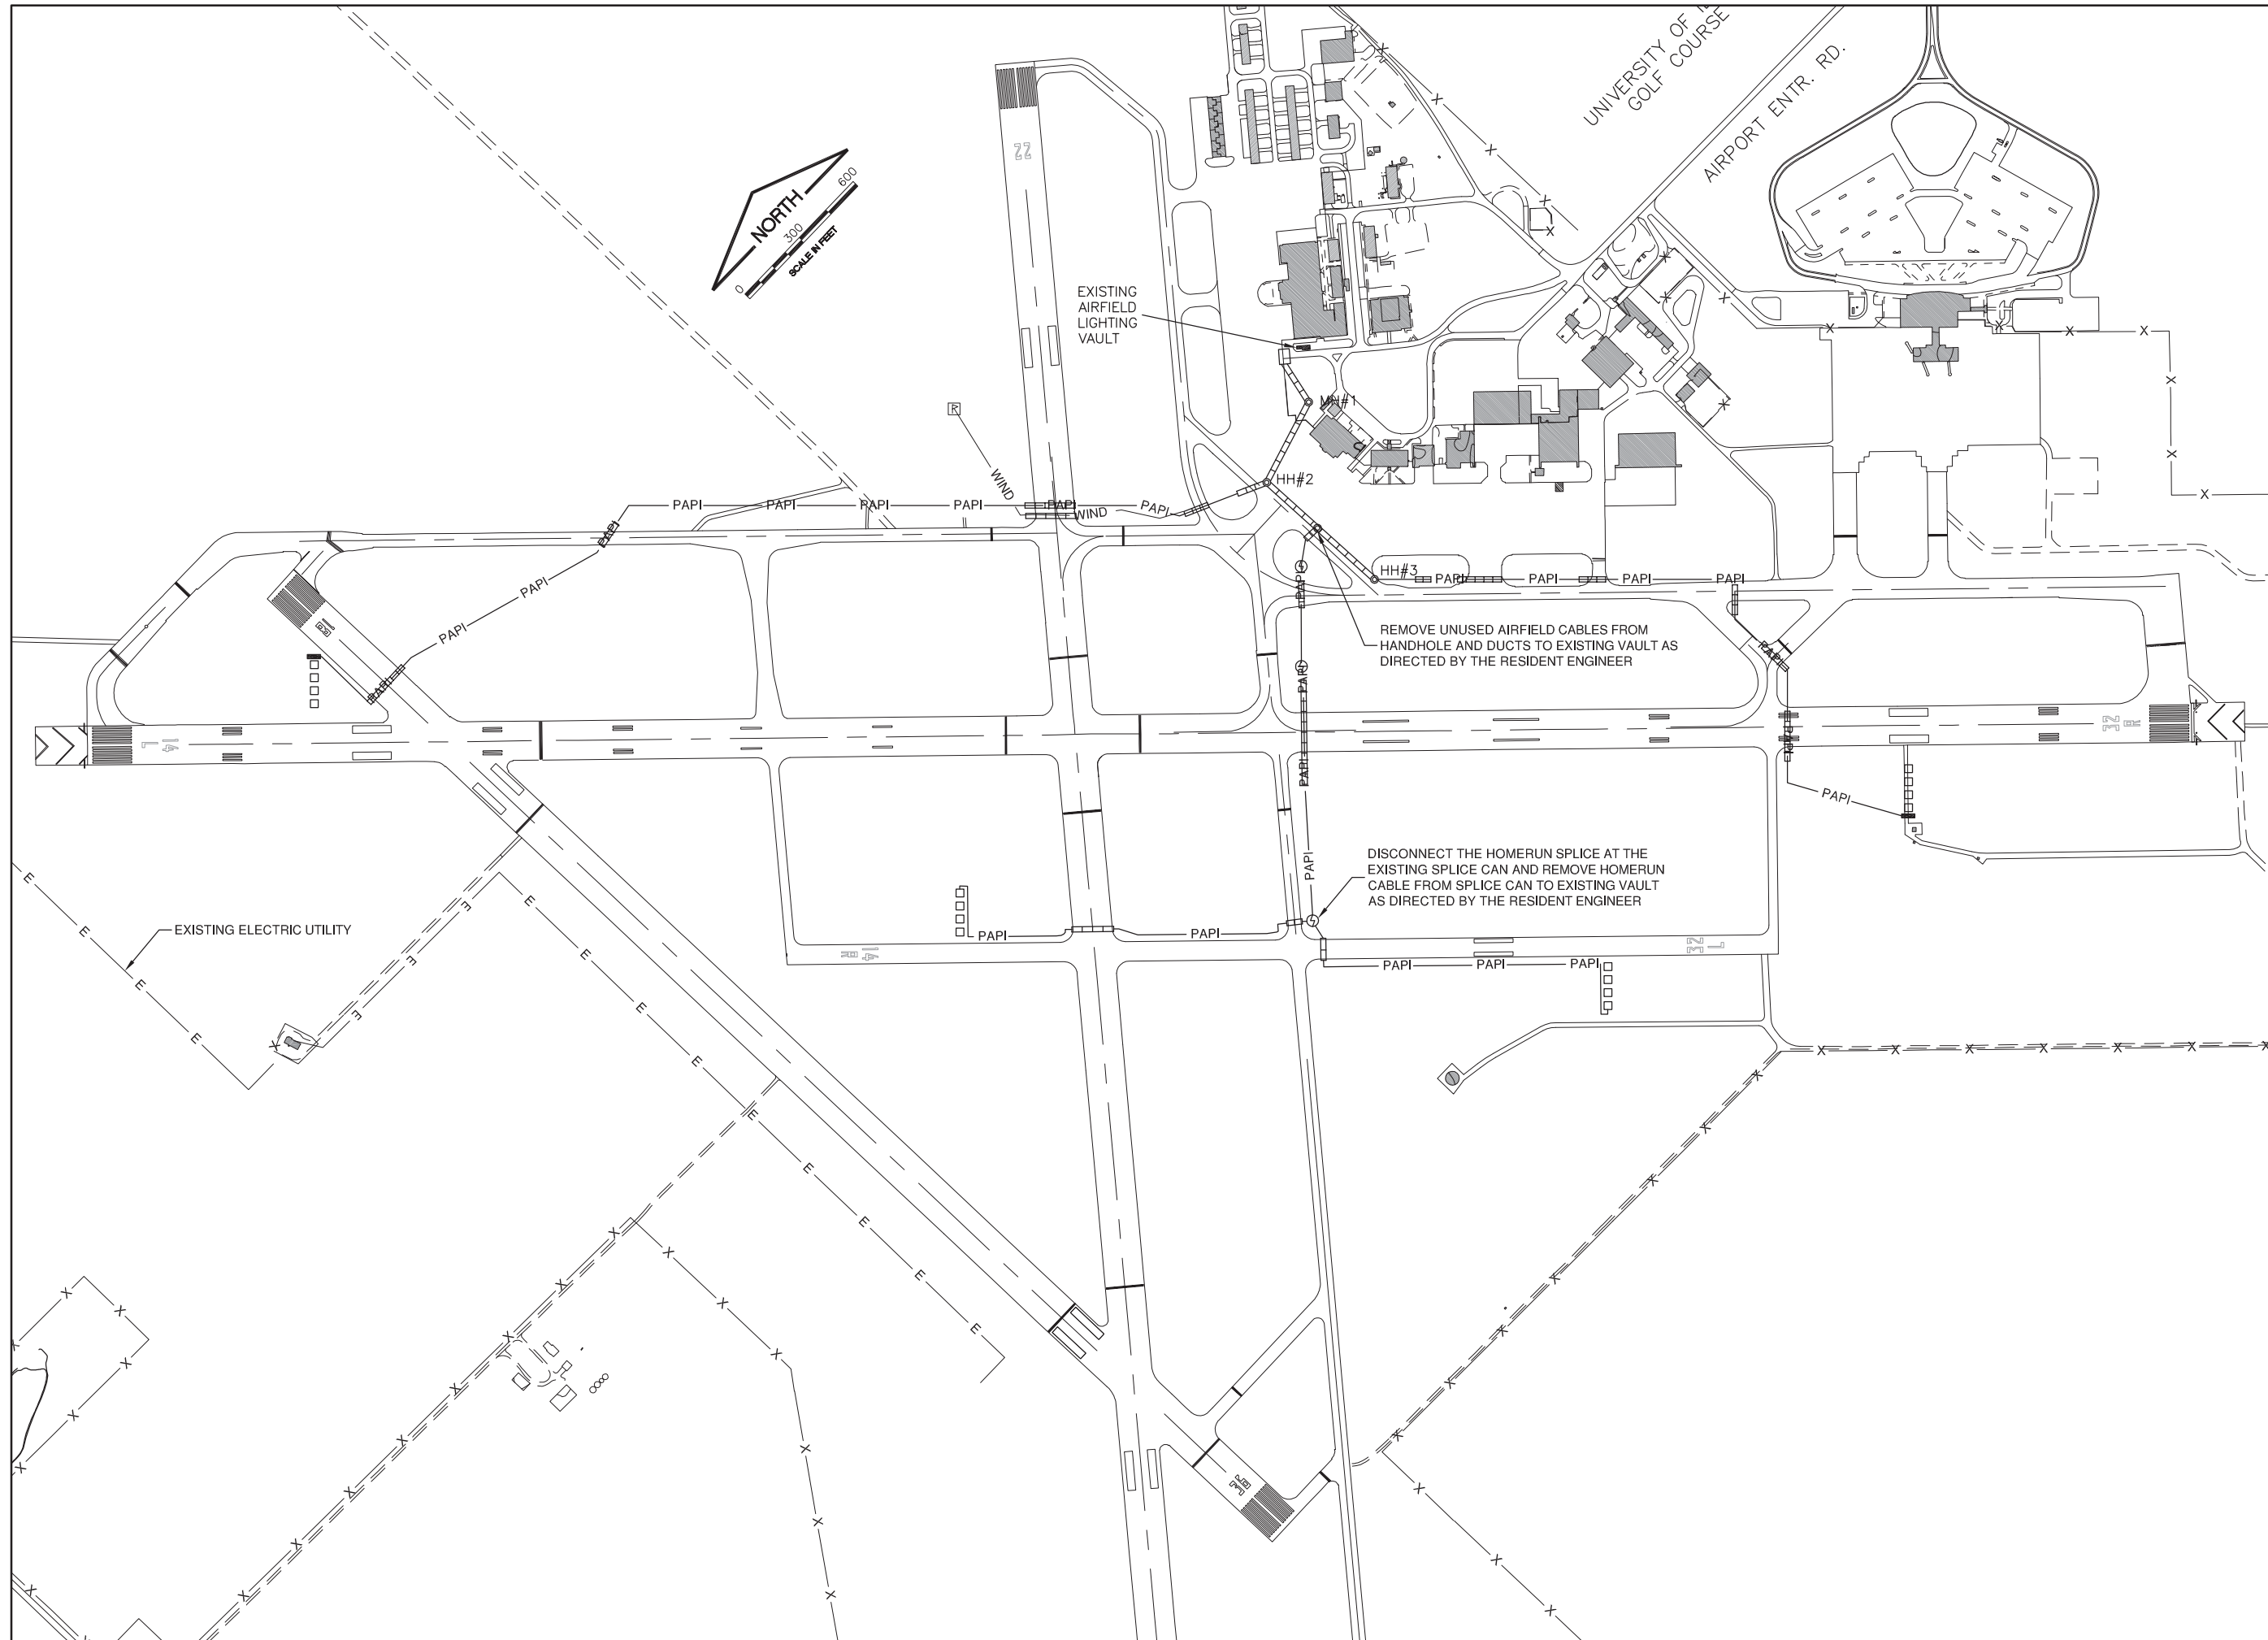


**UN051**

REVISIONS		
NUMBER	BY	DATE

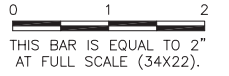

**WILLARD AIRPORT  
 UNIVERSITY OF ILLINOIS**

**NEW AIRFIELD LIGHTING VAULT  
 EXISTING CONDITIONS & REMOVALS SHEET 1**

© Copyright CMT, Inc.  
**CMT**  
 CRAWFORD, MURPHY & TILLY, INC.  
 CONSULTING ENGINEERS  
 License No. 184-000613

DESIGN BY:	KLB/WDP
DRAWN BY:	CMT
CHECKED BY:	CBG
APPROVED BY:	CET
DATE:	APRIL 20, 2012
JOB No:	11059-03
IL. PROJ. NO. CMI-4100 AIP PROJ. NO. 3-17-0016-XX	
SHEET 12 OF 60 SHEETS	