
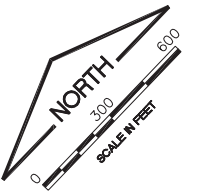


UN051

REVISIONS

NUMBER	BY	DATE

0 1 2
 THIS BAR IS EQUAL TO 2"
 AT FULL SCALE (34X22).

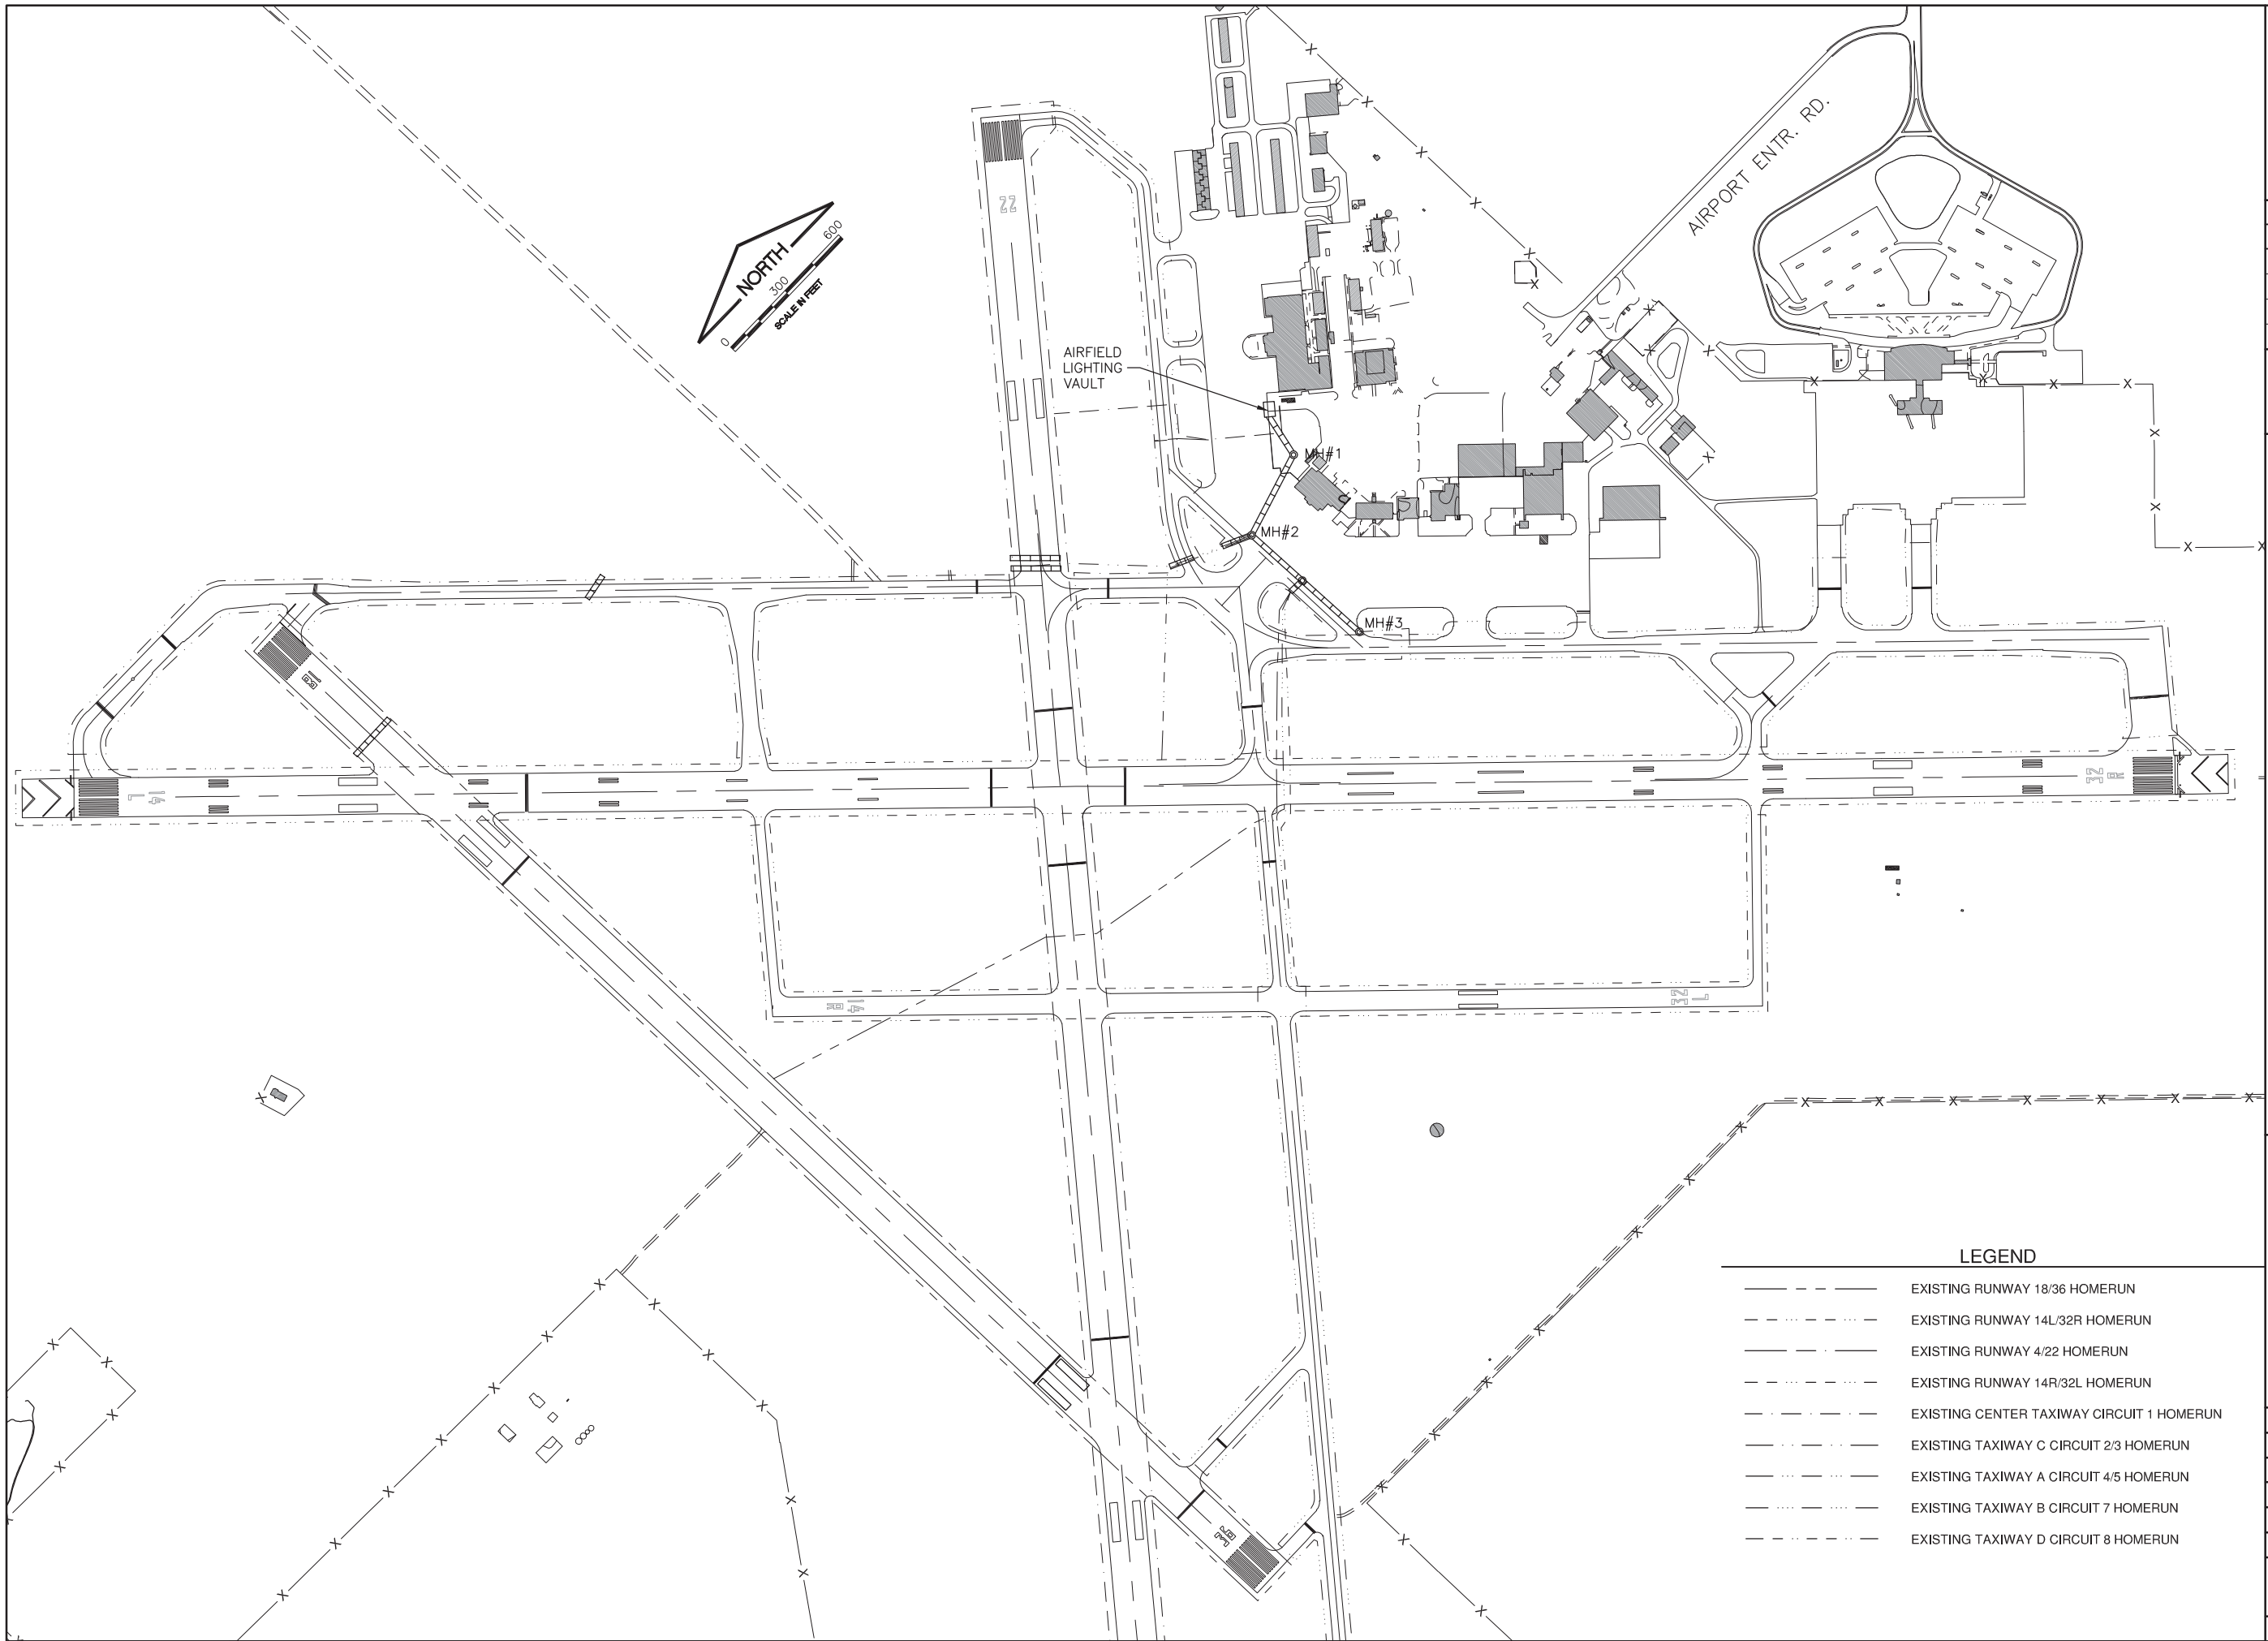

WILLARD AIRPORT
 UNIVERSITY OF ILLINOIS

NEW AIRFIELD LIGHTING VAULT
 EXISTING CONDITIONS
 RUNWAY AND TAXIWAY CIRCUITS

LEGEND

- — — — — EXISTING RUNWAY 18/36 HOMERUN
- - - - - EXISTING RUNWAY 14L/32R HOMERUN
- — — — — EXISTING RUNWAY 4/22 HOMERUN
- - - - - EXISTING RUNWAY 14R/32L HOMERUN
- — — — — EXISTING CENTER TAXIWAY CIRCUIT 1 HOMERUN
- - - - - EXISTING TAXIWAY C CIRCUIT 2/3 HOMERUN
- — — — — EXISTING TAXIWAY A CIRCUIT 4/5 HOMERUN
- - - - - EXISTING TAXIWAY B CIRCUIT 7 HOMERUN
- — — — — EXISTING TAXIWAY D CIRCUIT 8 HOMERUN

© Copyright CMT, Inc.

CMT
 CRAWFORD, MURPHY & TILLY, INC.
 CONSULTING ENGINEERS
 License No. 184-000613



DESIGN BY:	CBG
DRAWN BY:	CMT
CHECKED BY:	CET
APPROVED BY:	CET
DATE:	APRIL 20, 2012
JOB No:	11059-03

IL PROJ. NO. CMI-4100
 AIP PROJ. NO. 3-17-0016-XX