


Note: Proposed Borrow Area is to be excavated down to an Elevation of 433 Ft. Excavated Slopes shall be no steeper than 4H:1V.

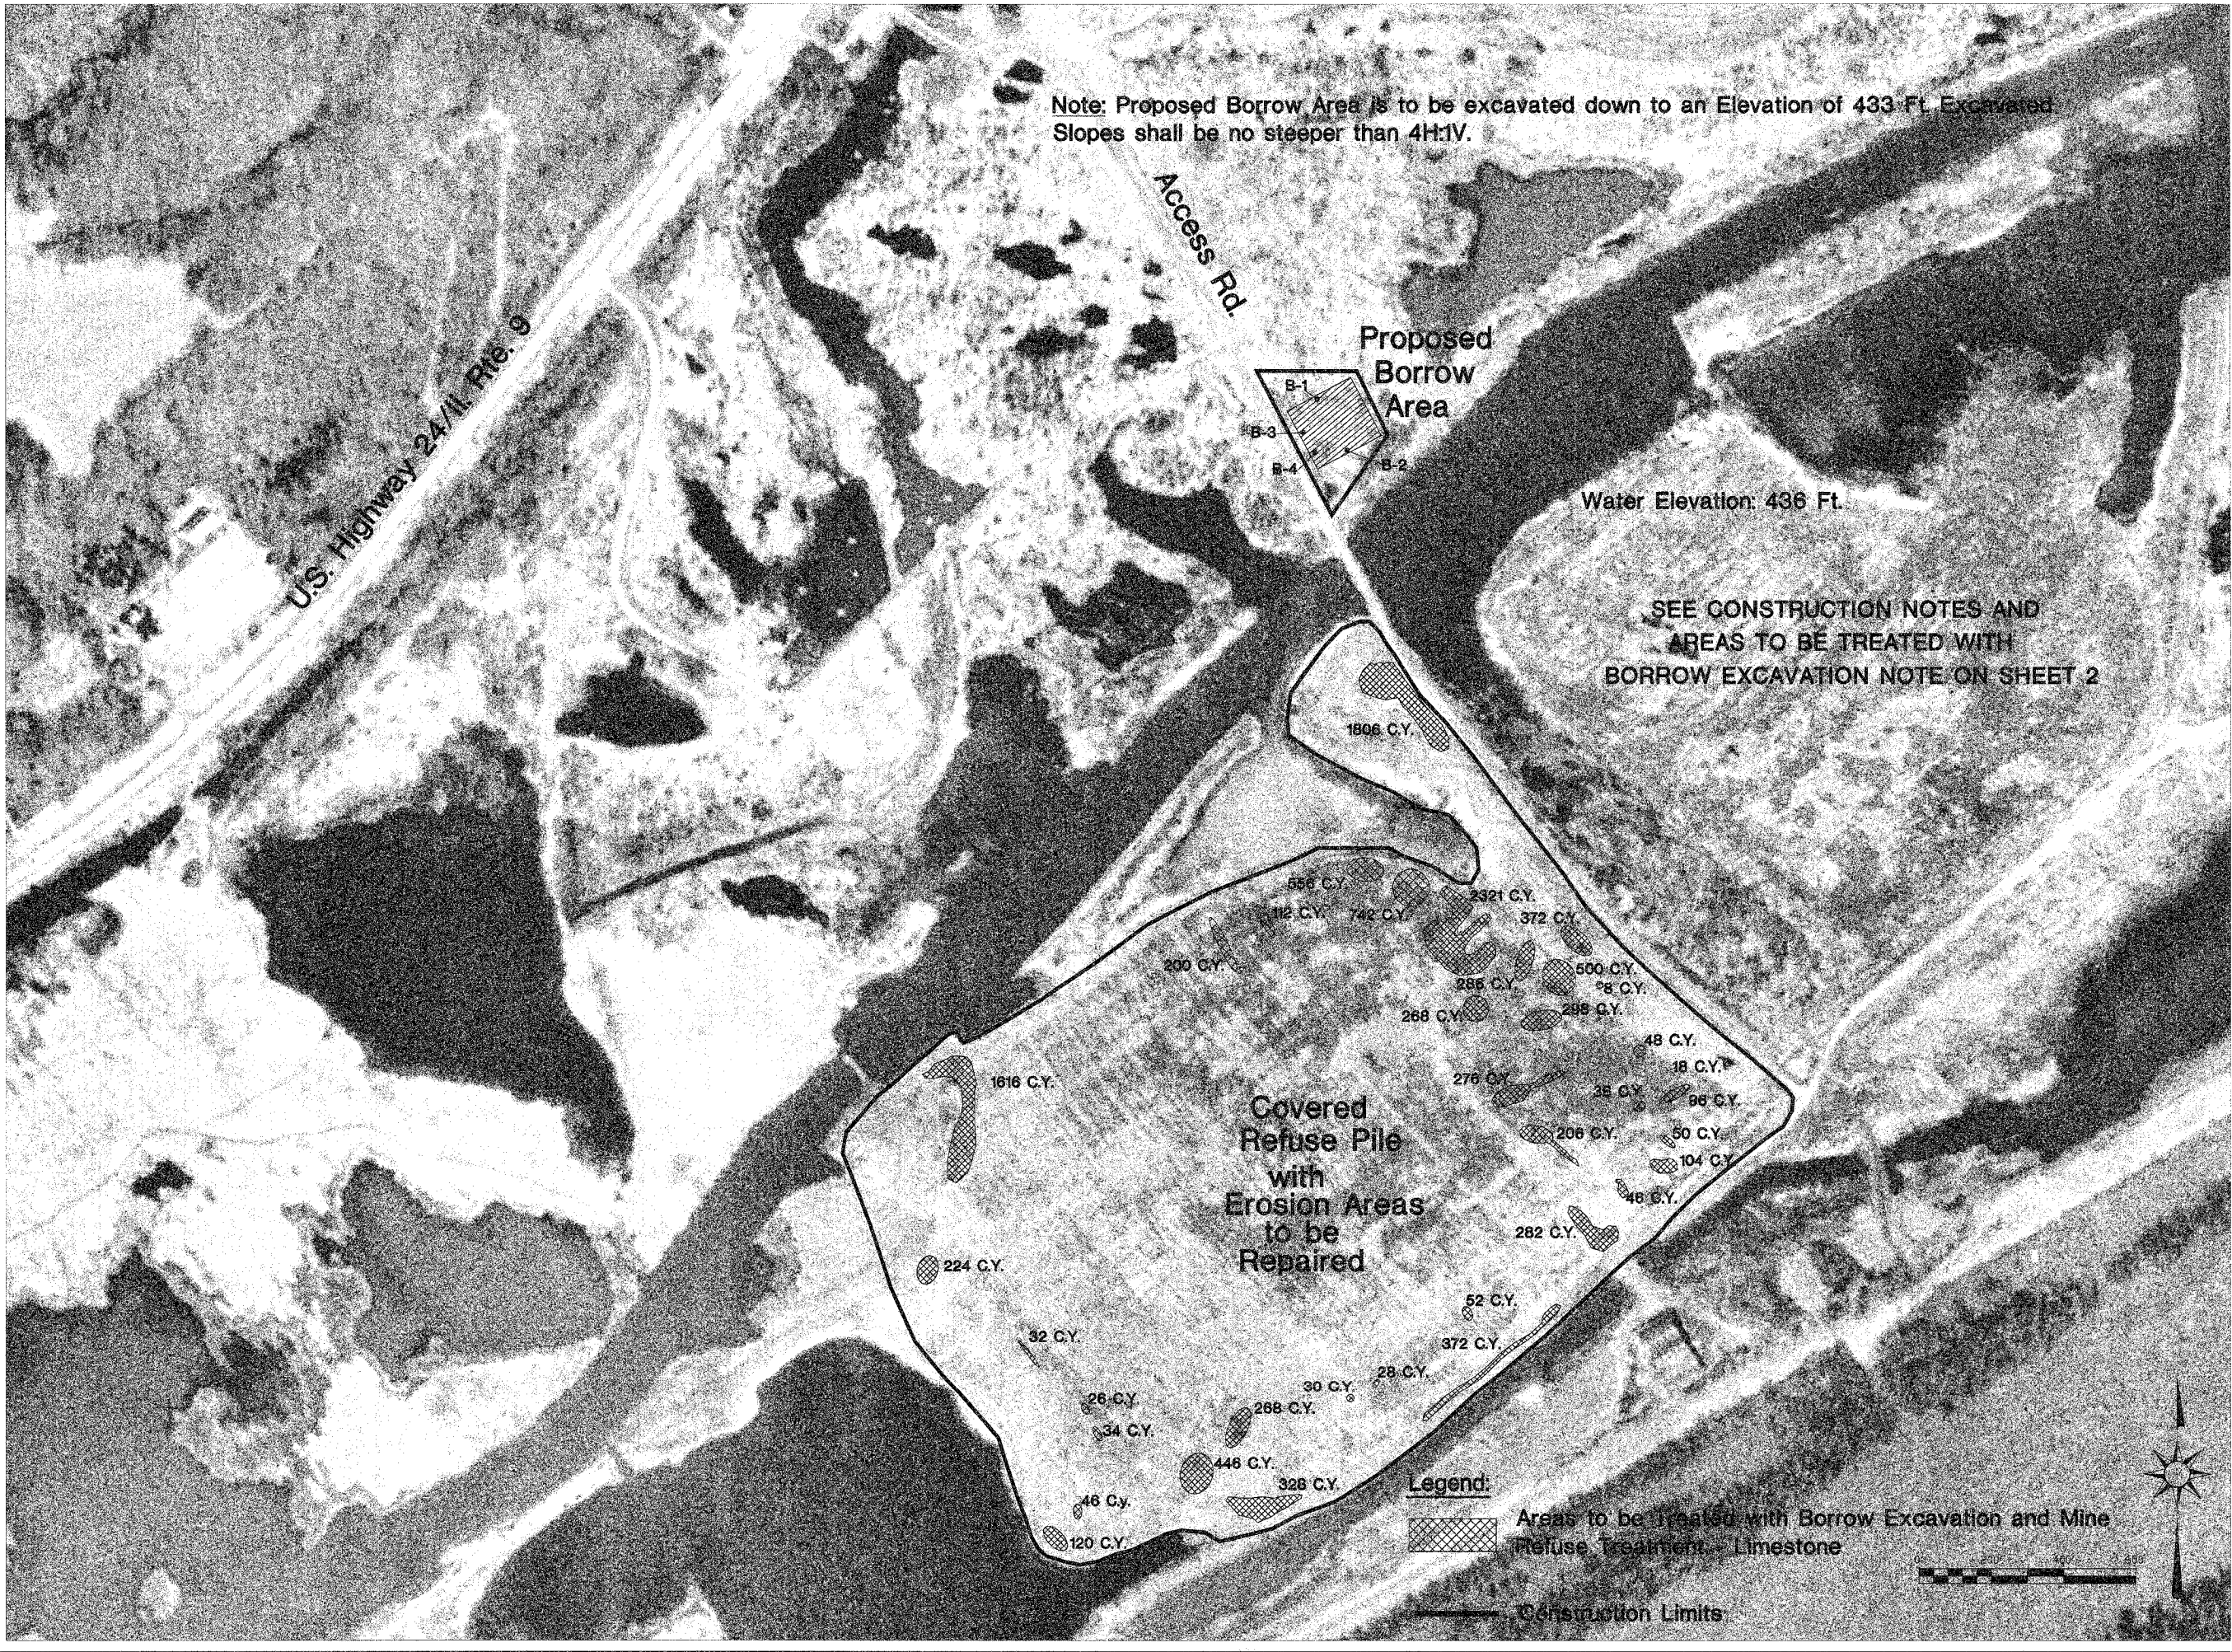

Drawn By: T.M. Date: 5/12/06
Checked By: J.A.S. 5/17/06