


P. & S. SHE.	SECTION	COUNTY	TOTAL SHEETS	SHEET NO.
1349 (1/17/05) 451	ASH	COOK	20	9
STA.		TO STA.		
FED. ROAD DIST NO. 7		ILLINOIS		FED. AID PROJECT

CONTRACT NO.: 00722


**TRAFFIC SIGNAL LEGEND**

- CONTROLLER
- SERVICE INSTALLATION
- SIGNAL HEAD AND POST
- SIGNAL HEAD AND BACKPLATE
- SIGNAL HEAD, PEDESTRIAN
- SIGNAL POST
- MAST ARM ASSEMBLY AND POLE, STEEL
- MAST ARM ASSEMBLY AND POLE, ALUMINUM
- COMMON TRENCH
- UNIT DUCT
- HANDHOLE
- HEAVY DUTY HANDHOLE
- DOUBLE HANDHOLE
- GALVANIZED STEEL CONDUIT IN TRENCH OR PUSHED

- | PROPOSED | EXISTING | PROPOSED | EXISTING |
|----------|----------|----------|----------|
|          |          |          |          |
|          |          |          |          |
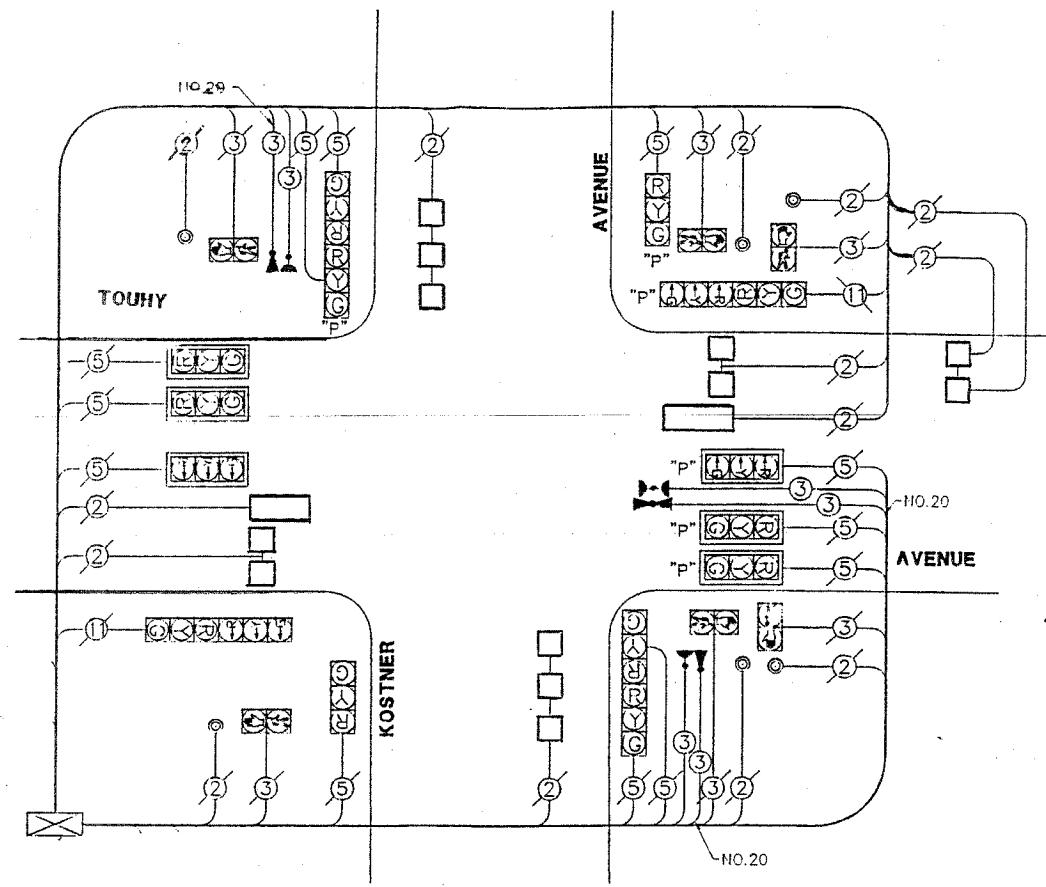

CABLE PLAN

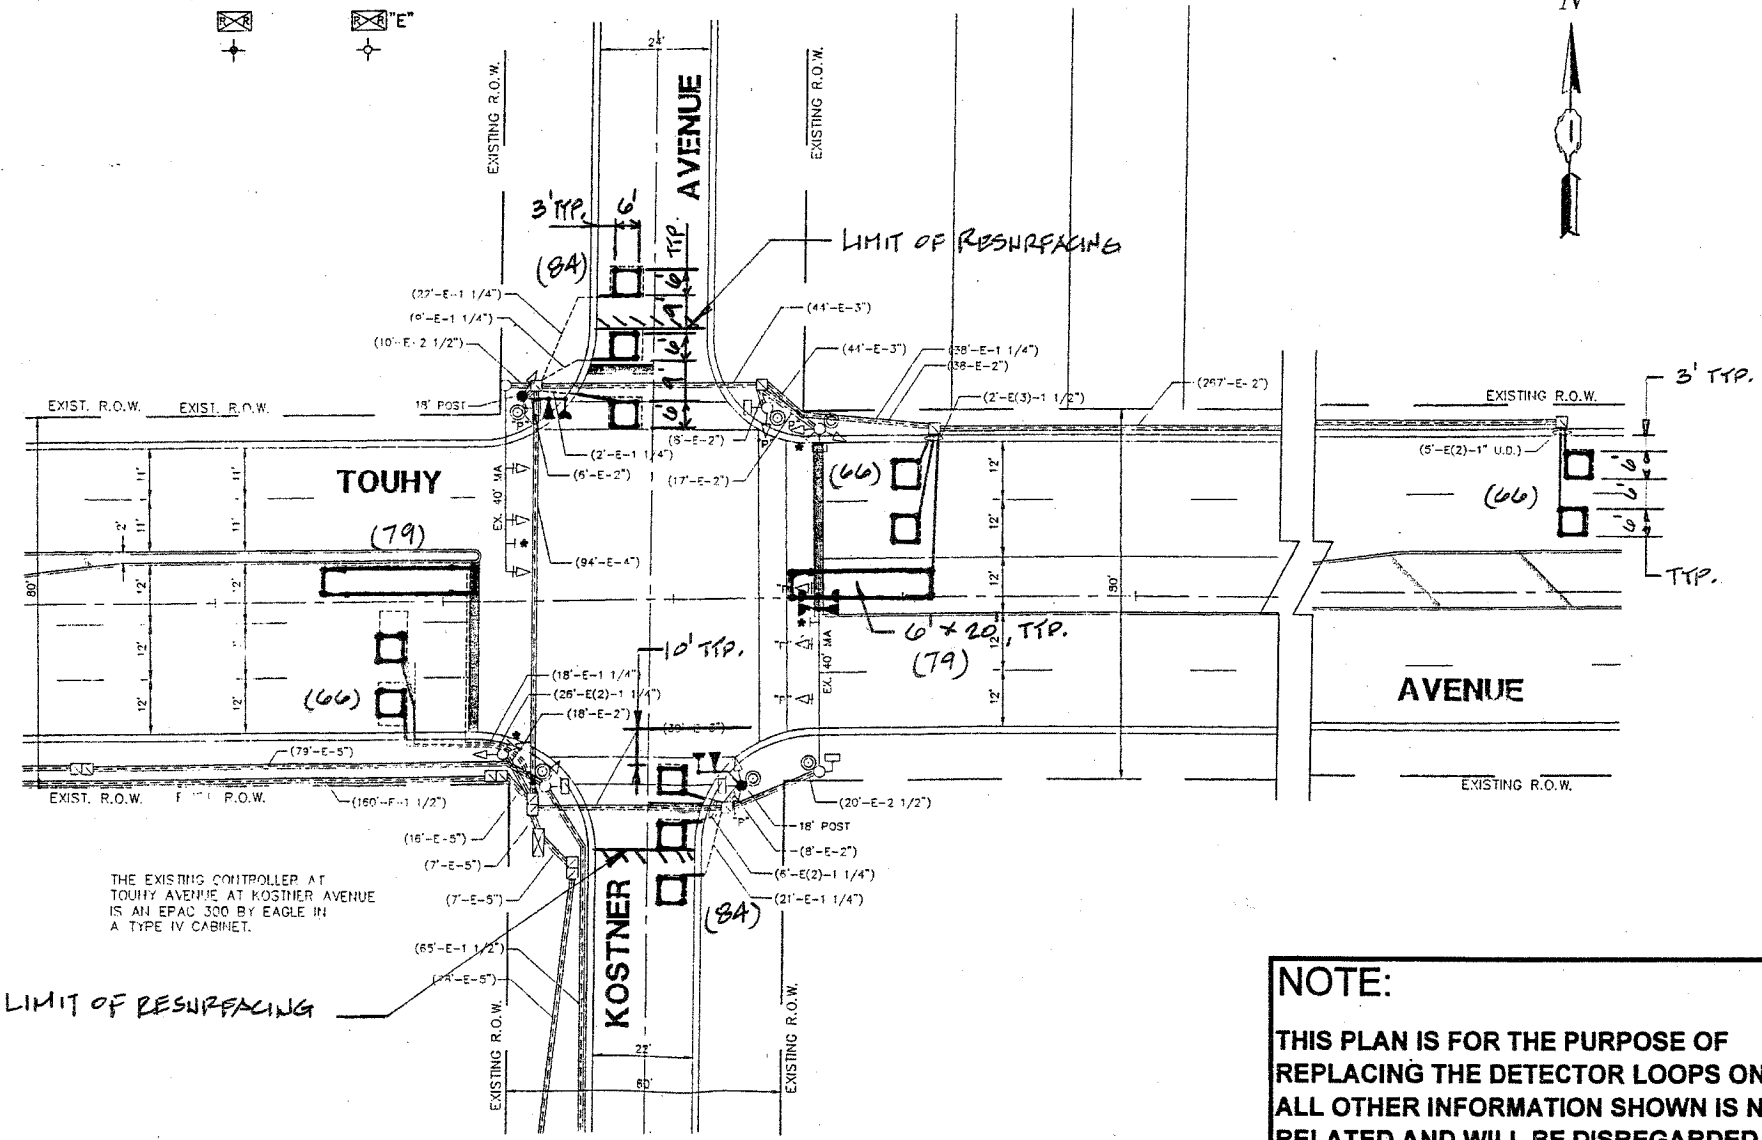

THE EXISTING CONTROLLER AT TOUHY AVENUE AT KOSTNER AVENUE IS AN EPAC 300 BY EAGLE IN A TYPE IV CABINET.

**NOTE:**  
THIS PLAN IS FOR THE PURPOSE OF REPLACING THE DETECTOR LOOPS ONLY. ALL OTHER INFORMATION SHOWN IS NOT RELATED AND WILL BE DISREGARDED.

**REPLACE ALL DETECTOR LOOPS AS SHOWN**  
(WITHIN THE RESURFACING LIMITS)

CODE NO.	QUANTITY	UNIT	ITEM
524	524	Foot	Detector Loop Replacement

REVISIONS	
NAME	DATE

ILLINOIS DEPARTMENT OF TRANSPORTATION  
**DETECTOR LOOP REPLACEMENT**  
TOUHY AVE. @ KOSTNER AVE  
SCALE: 1" = 20'  
DATE: APRIL, 2005  
DRAWN BY: JHE  
DESIGNED BY: JHE  
CHECKED BY: JHE