
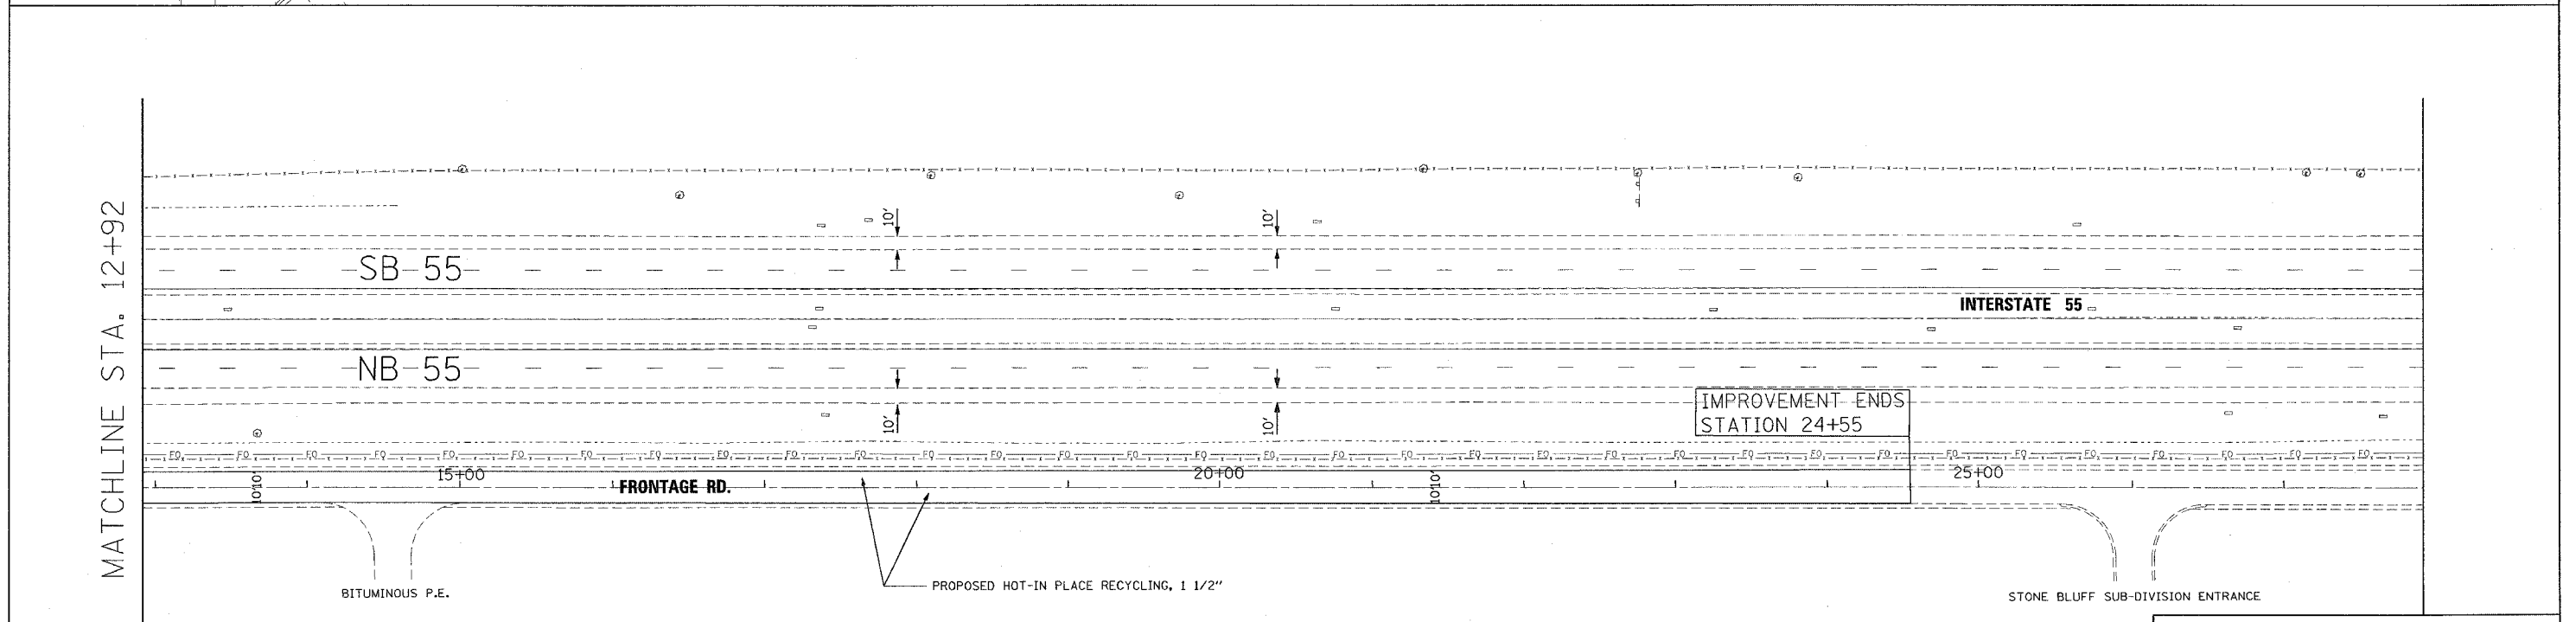


F.A.I. RTE.	SECTION	COUNTY	TOTAL SHEETS	SHEET NO.
55	2006-017 RS	DUPAGE & WILL	17	10
STA. 0+00		TO STA. 24+55		
FED. ROAD DIST. NO. 1		ILLINOIS HIGHWAY PROJECT		

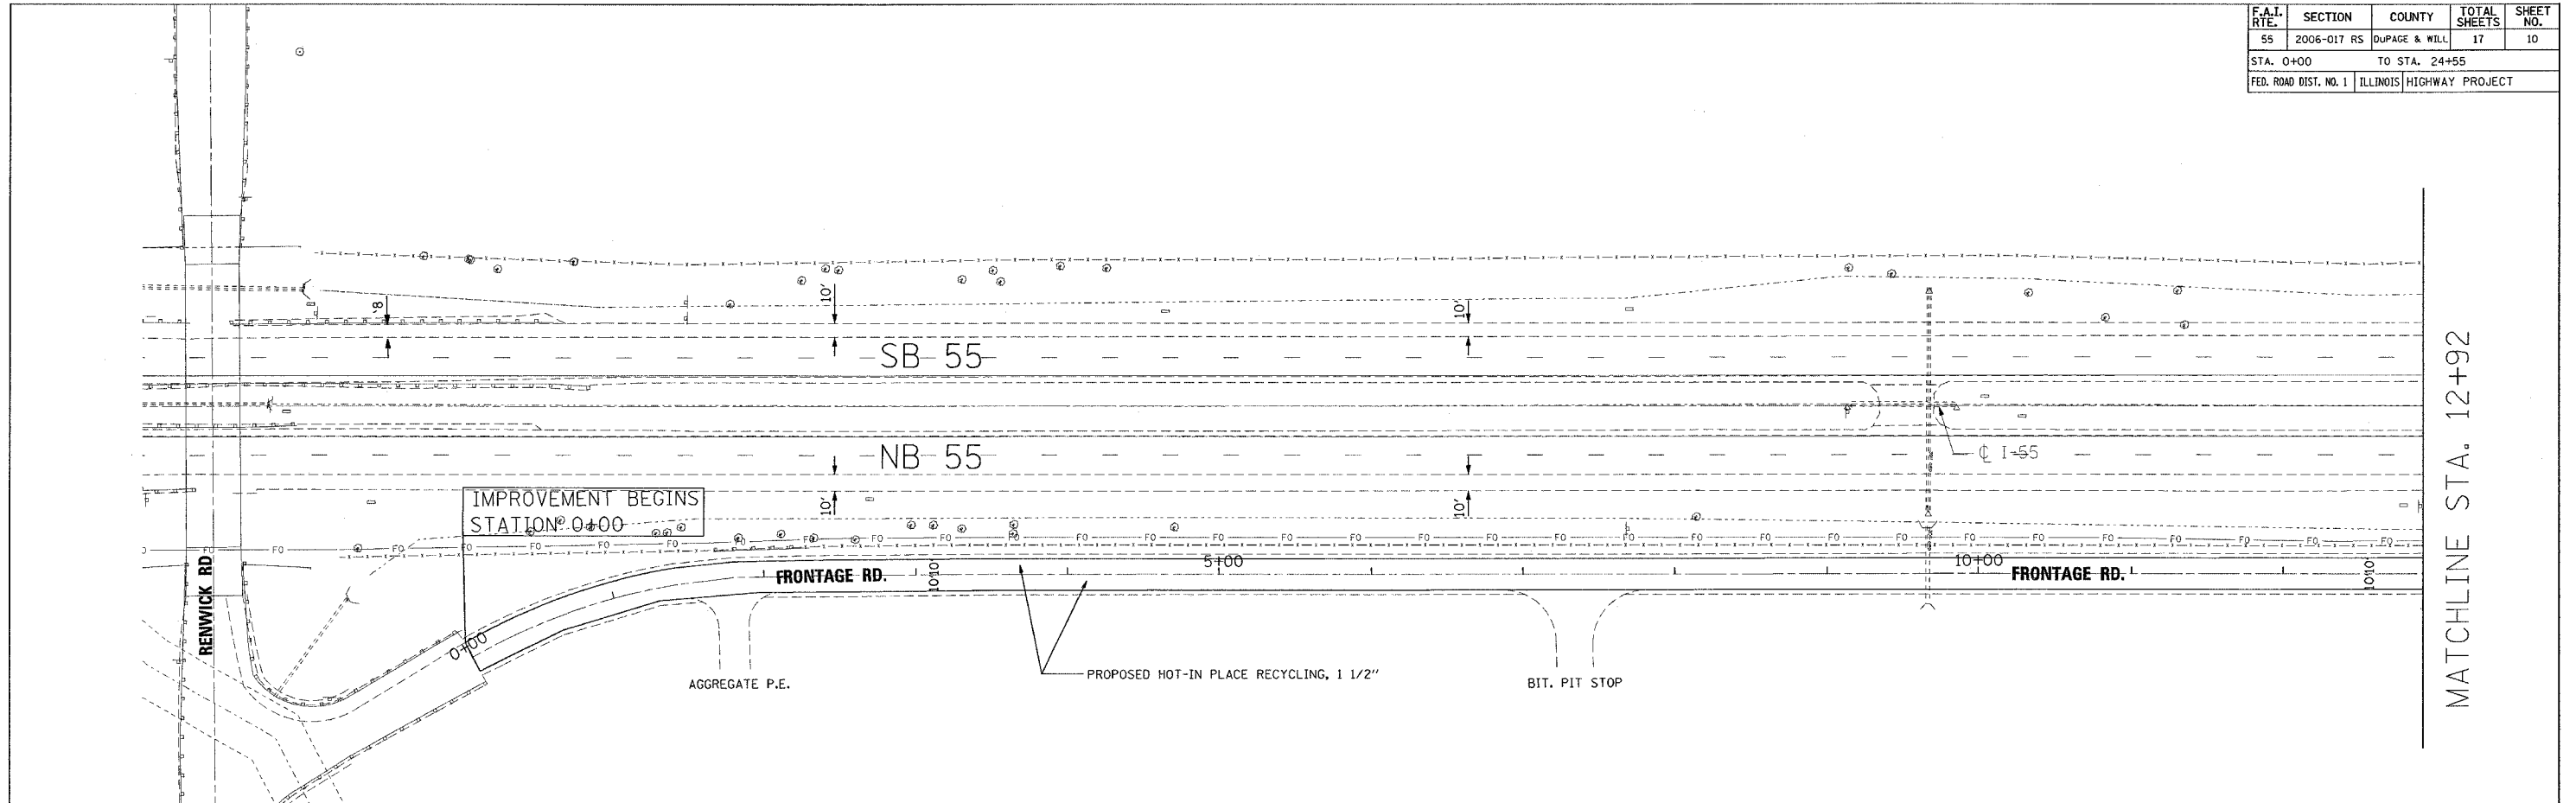

NOTE: AGGREGATE SHOULDERS TO BE DONE BY OTHERS.

REVISIONS	
NAME	DATE

ILLINOIS DEPARTMENT OF TRANSPORTATION

LOCATION 3: PLAINFIELD/AIRPORT/LOCKPORT RD. TO RENWICK RD. (EAST FRONTAGE RD.)

SCALE: VERT. 1"=50'
HORIZ. 1"=50'

DATE 5/4/2006

DRAWN BY
CHECKED BY

5/4/2006
c:\projects\60133106\design-aa.dgn
*REF-
*REF-