


SECTION	COUNTY	TOTAL SHEETS	SHEET NO.
112 (M&B) 25-2	Will	26	11
STA. TO STA.			
FED. ROAD DIST NO. 7		ILLINOIS	
		FED AID PROJECT	

62616

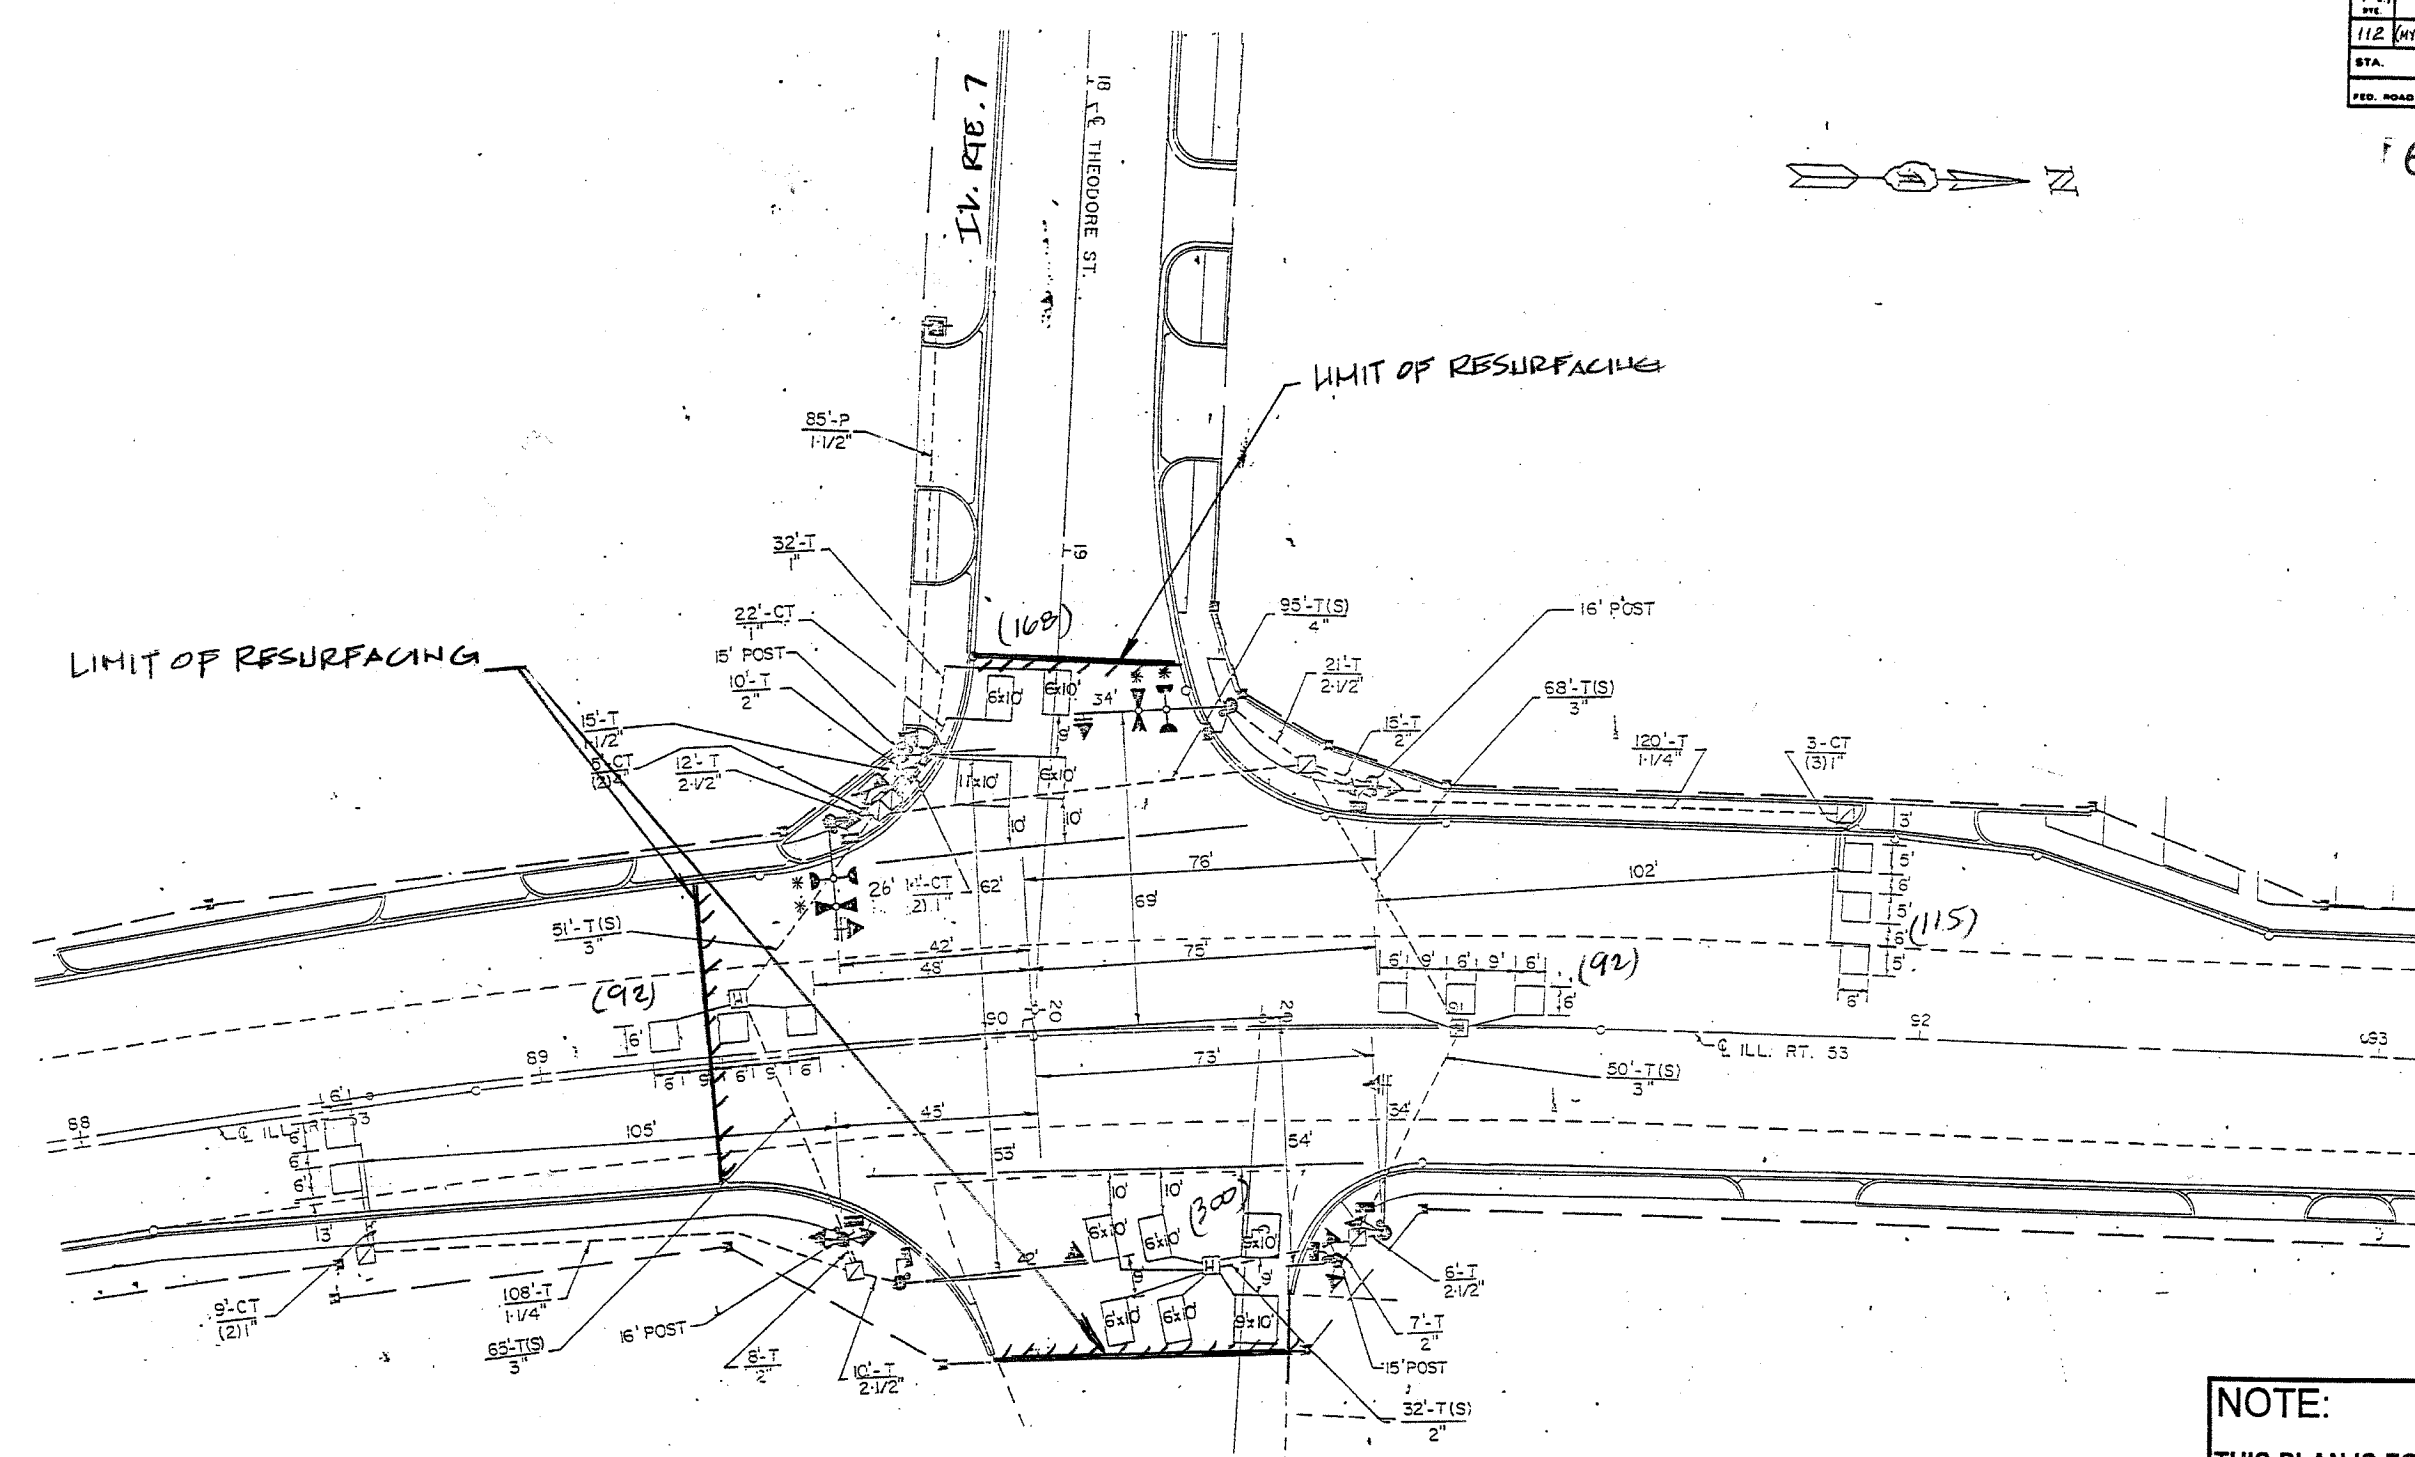

NOTE:
 THIS PLAN IS FOR THE PURPOSE OF REPLACING THE DETECTOR LOOPS ONLY. ALL OTHER INFORMATION SHOWN IS NOT RELATED AND WILL BE DISREGARDED.

REPLACE ALL DETECTOR LOOPS AS SHOWN
 (WITHIN THE RESURFACING LIMITS)

CODE NO.	QUANTITY	UNIT	ITEM
86600600	675	Foot	Detector Loop Replacement

REVISIONS	
NAME	DATE

ILLINOIS DEPARTMENT OF TRANSPORTATION
DETECTOR LOOP REPLACEMENT
 ILL. RTE. 53 AT ILL. RTE. 7
 SCALE: NONE
 DATE: JAN. 2006
 DRAWN BY: JHE
 DESIGNED BY: JHE
 CHECKED BY: DAD.