



FAP ROUTE	SECTION	COUNTY	TOTAL SHEETS	SHEET NUMBER
305	1920.01-1	COOK	12	5

CONTRACT 62772

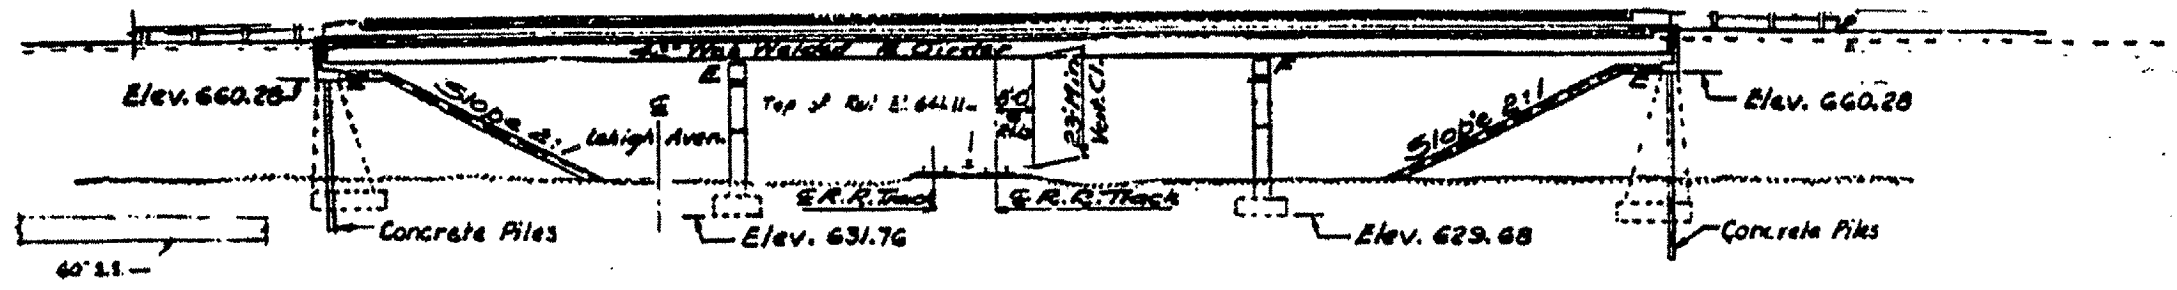

ELEVATION

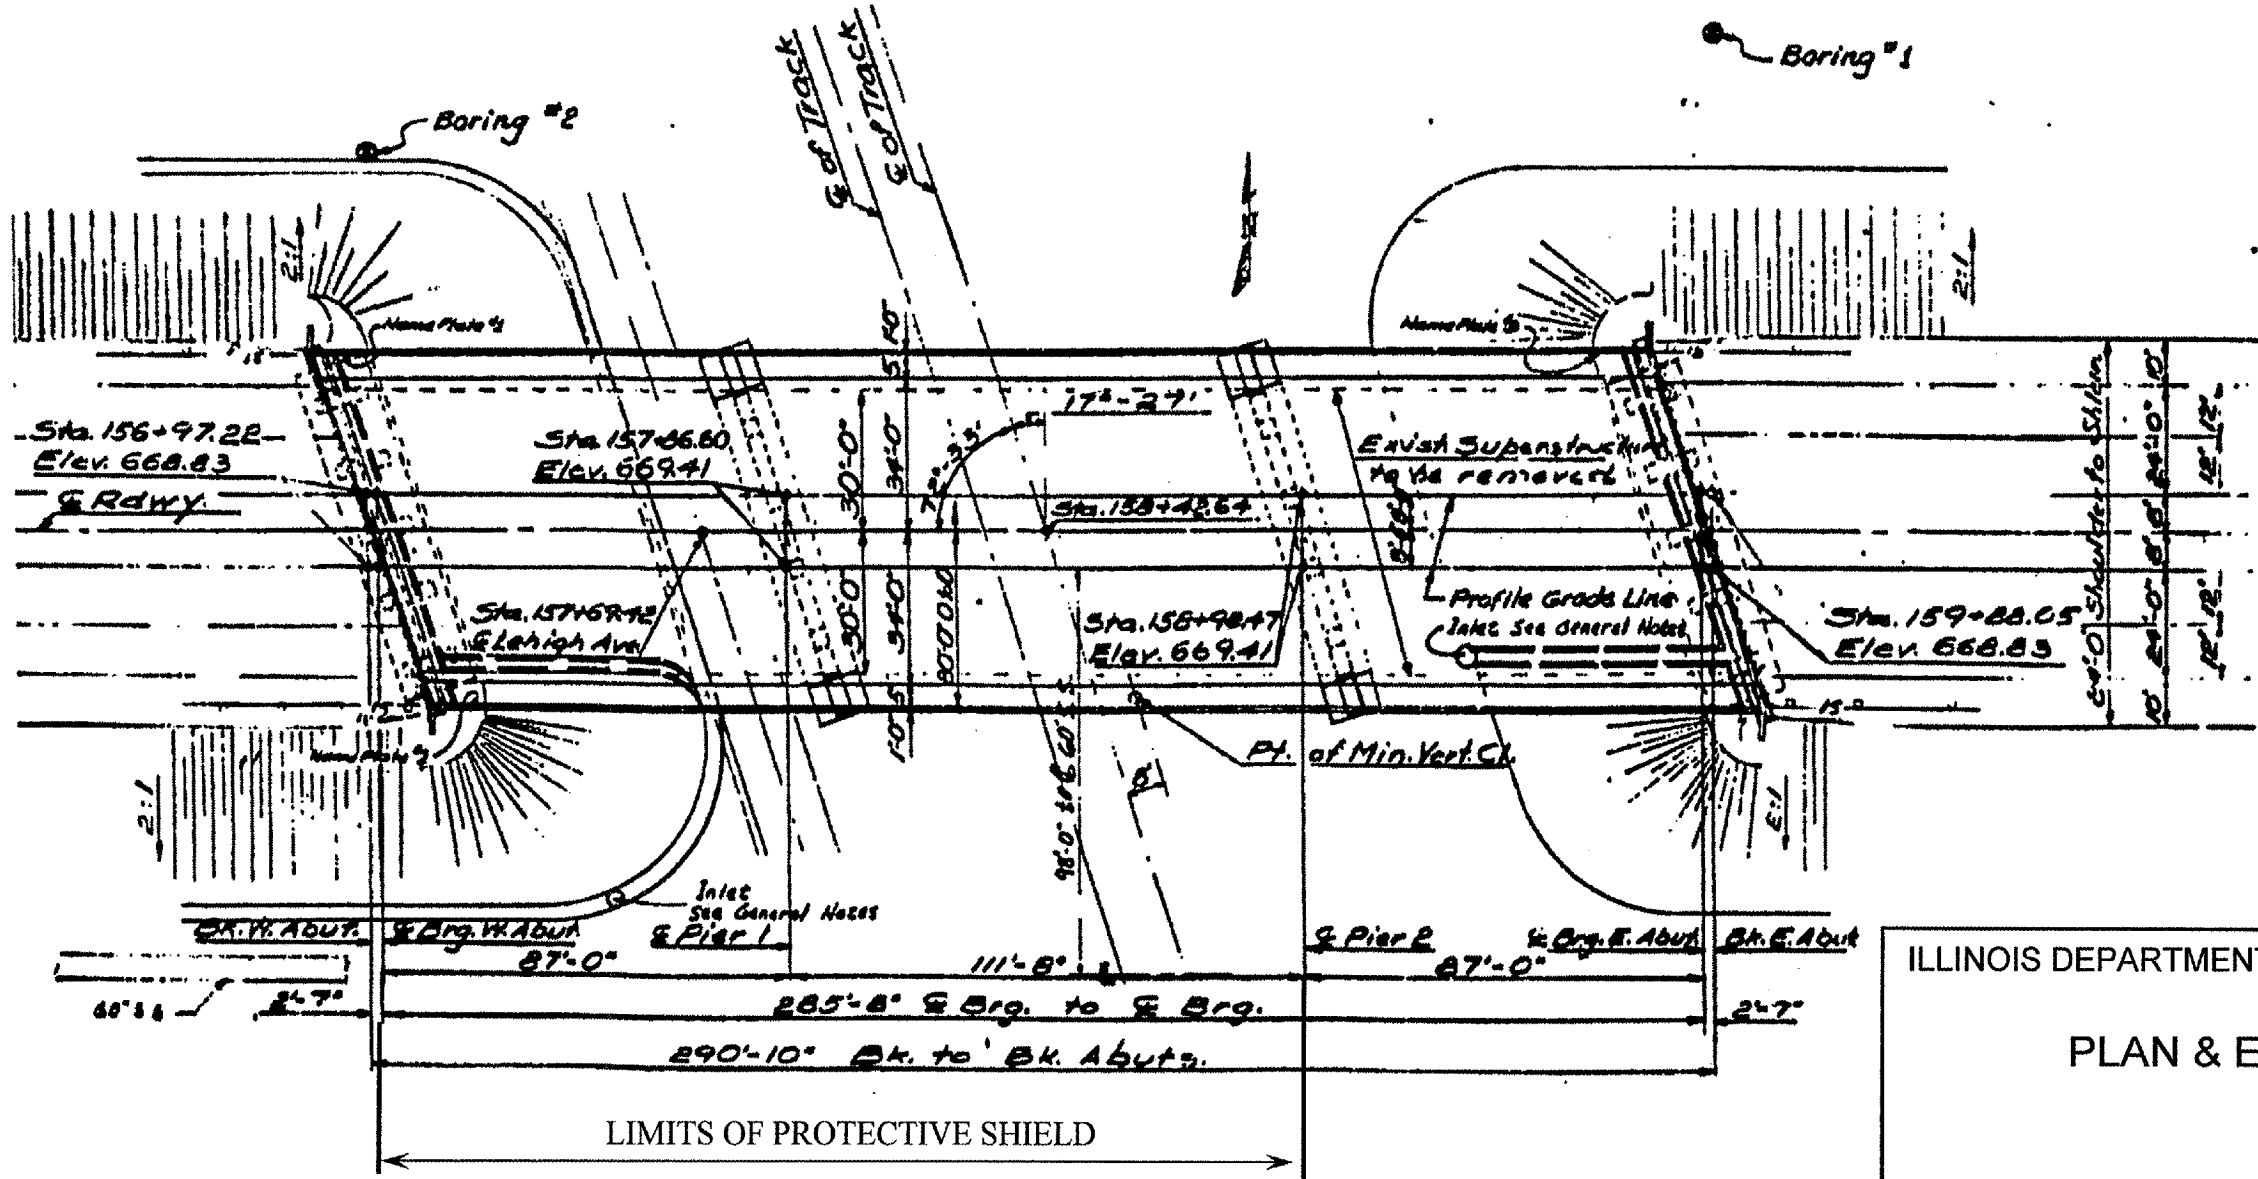

ILLINOIS DEPARTMENT OF TRANSPORTATION  
PLAN & ELEVATION