



FAP ROUTE	SECTION	COUNTY	TOTAL SHEETS	SHEET NUMBER
305	1920.01-I	COOK	12	6


CONTRACT 62772

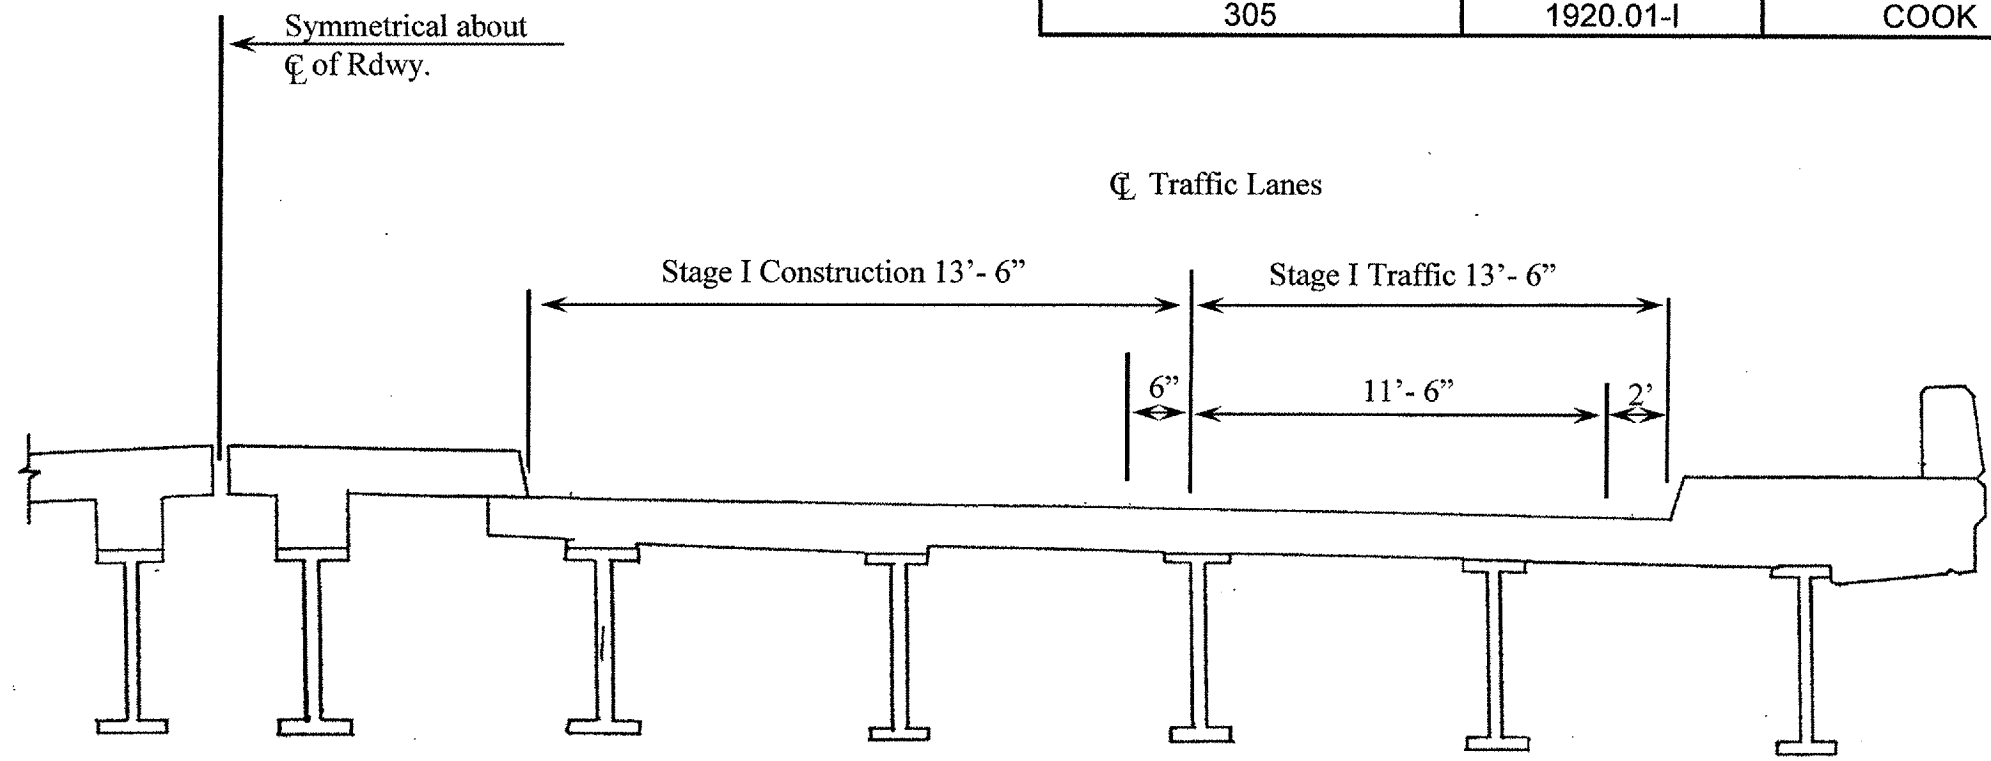

STAGE I TRAFFIC STAGING

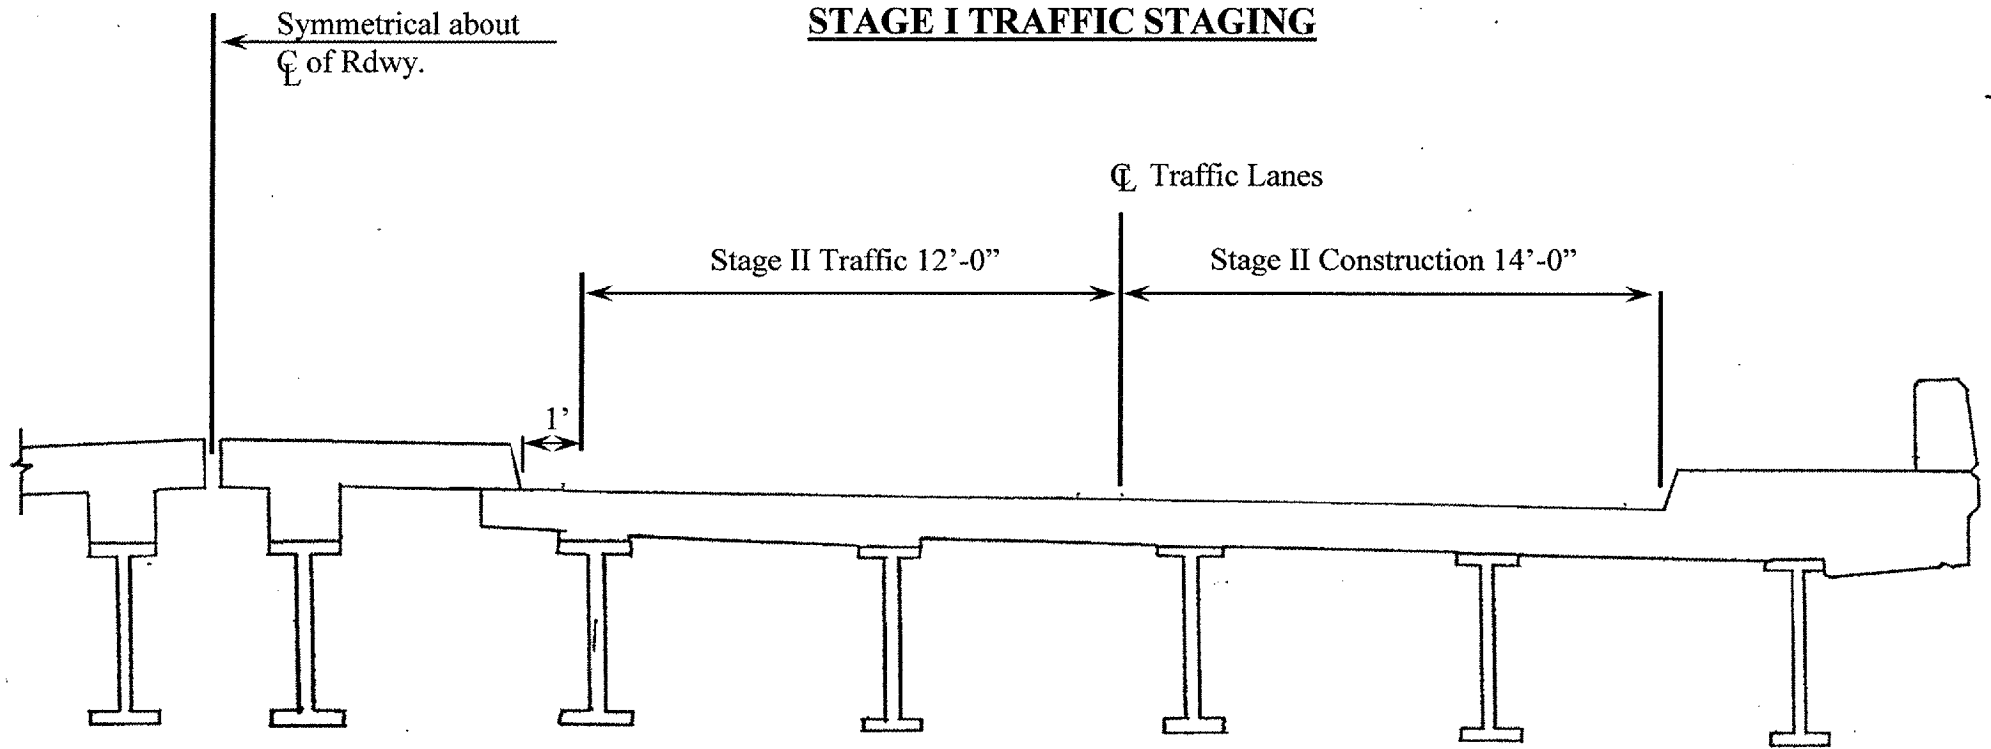

STAGE II TRAFFIC STAGING

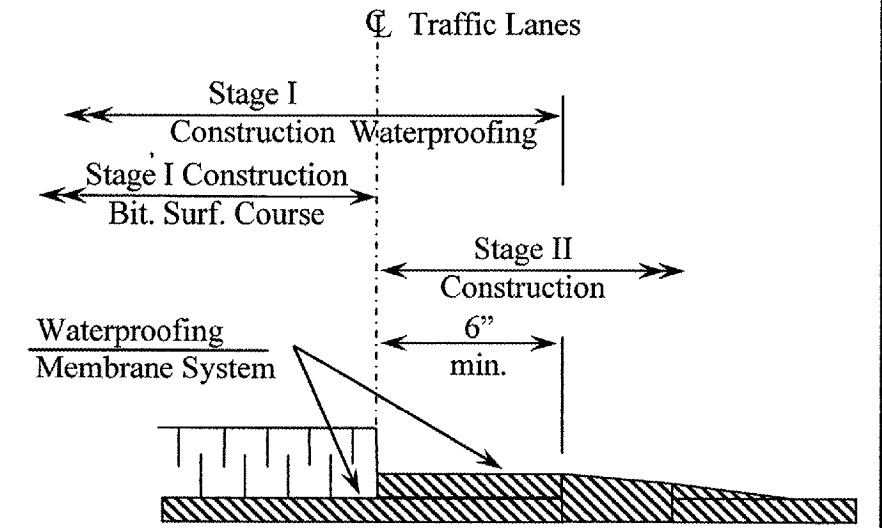

WATERPROOFING SYSTEM AT STAGE CONSTRUCTION

ILLINOIS DEPARTMENT OF TRANSPORTATION
TRAFFIC STAGING