


FAP ROUTE	SECTION	COUNTY	TOTAL SHEETS	SHEET NUMBER
305	1920.01-1	COOK	12	8

CONTRACT 62772

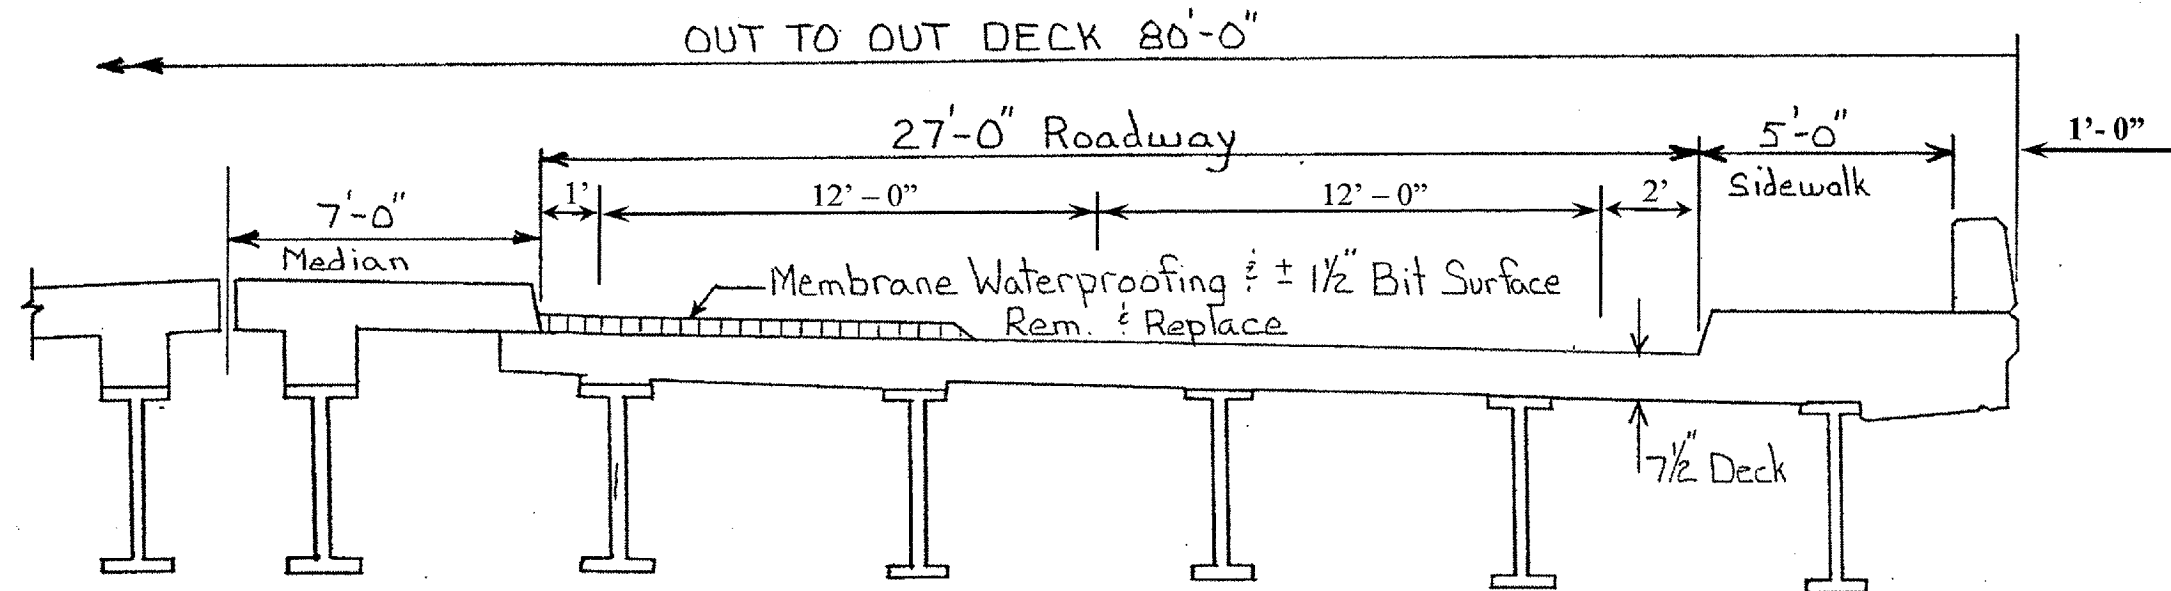

ILLINOIS DEPARTMENT OF TRANSPORTATION

TYPICAL SECTION