

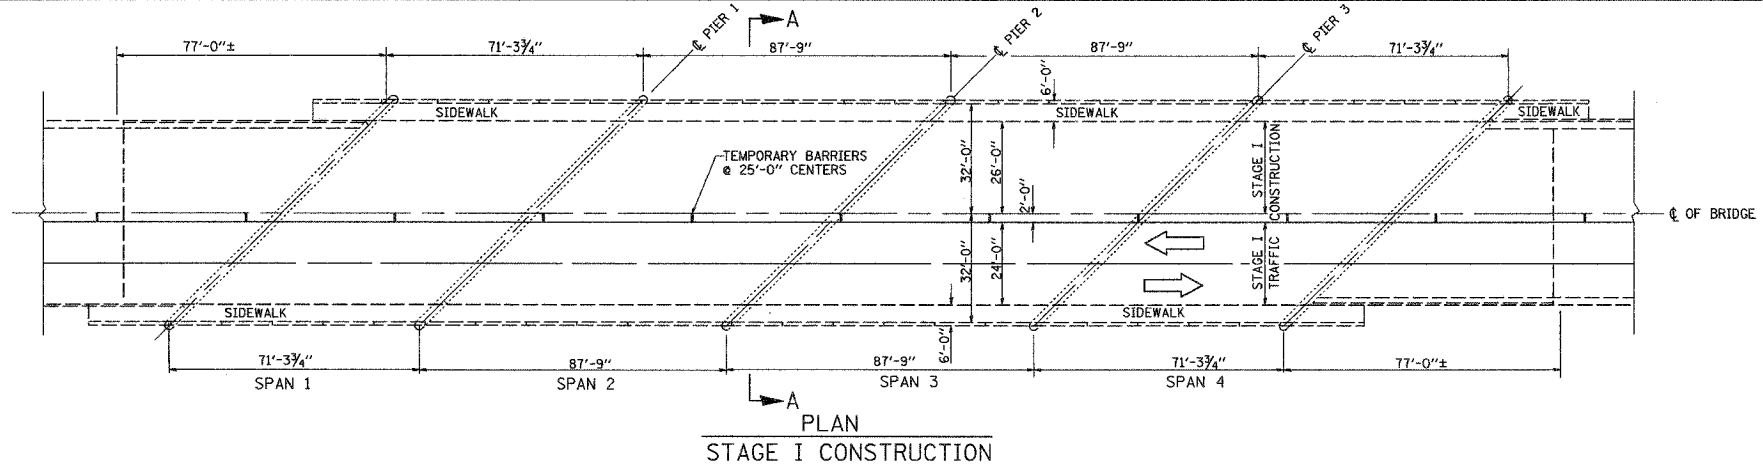


F.A.U. RTE.	SECTION	COUNTY	TOTAL SHEETS	SHEET NO.
3520	2005-001 RS	COOK	37	20
STA.	TO STA.			
FED. ROAD DIST. NO. 1		ILLINOIS		FED. AID PROJECT
CONTRACT NO. 62903				


SHEET 58 OF 510

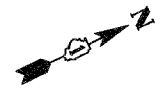


PLAN  
STAGE I CONSTRUCTION

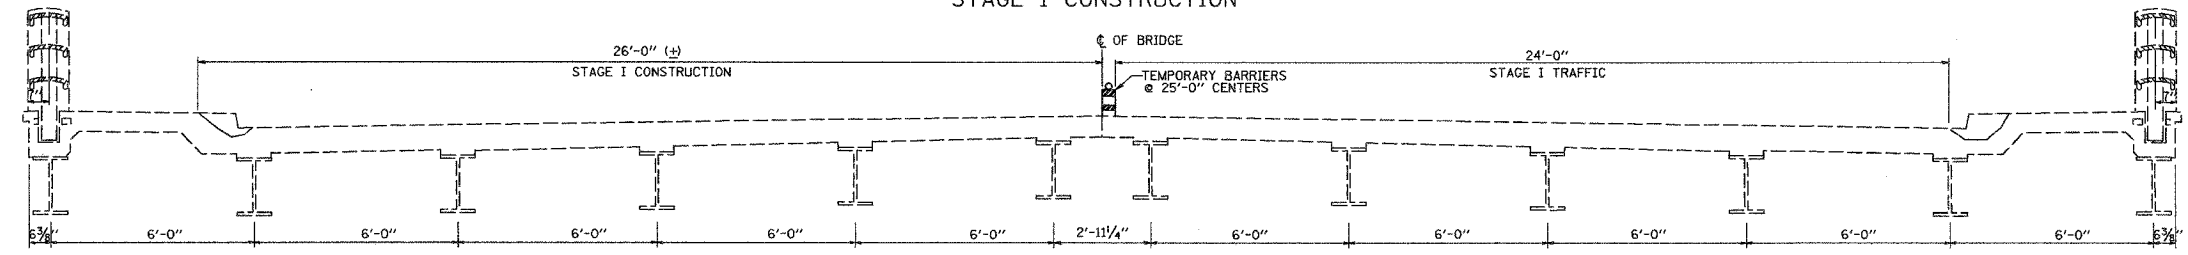

BRIDGE CROSS SECTION (ON A-A)  
STAGE I CONSTRUCTION

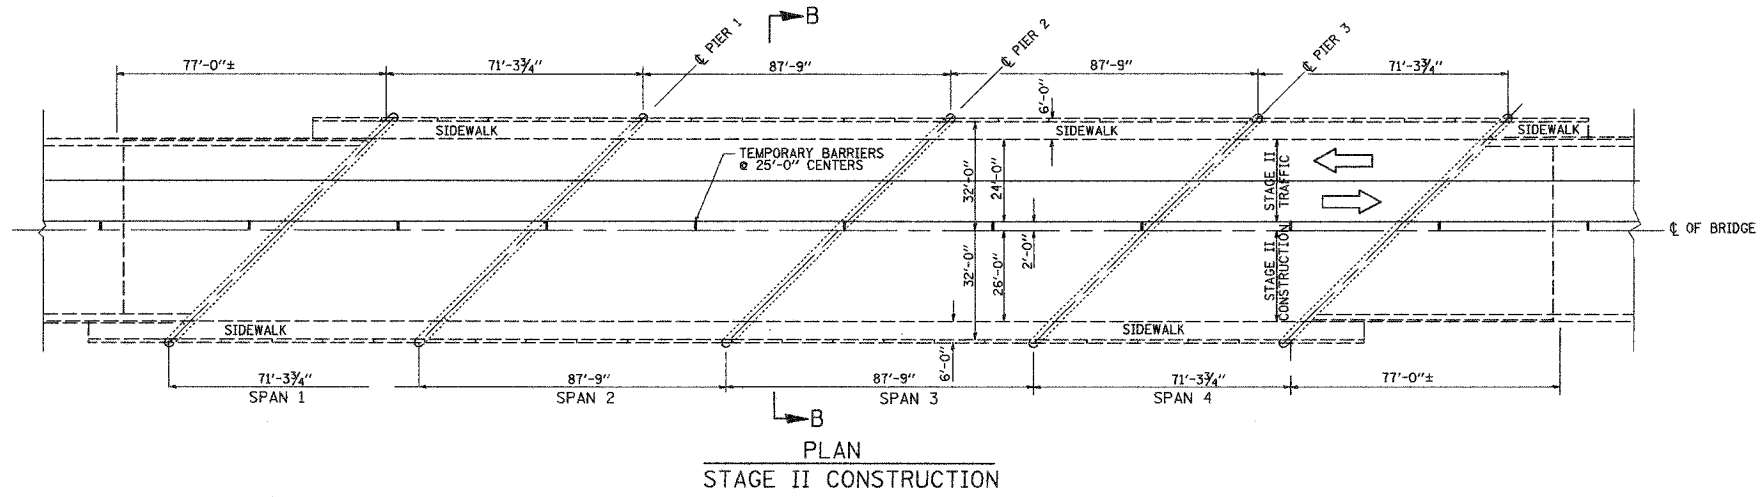

PLAN  
STAGE II CONSTRUCTION

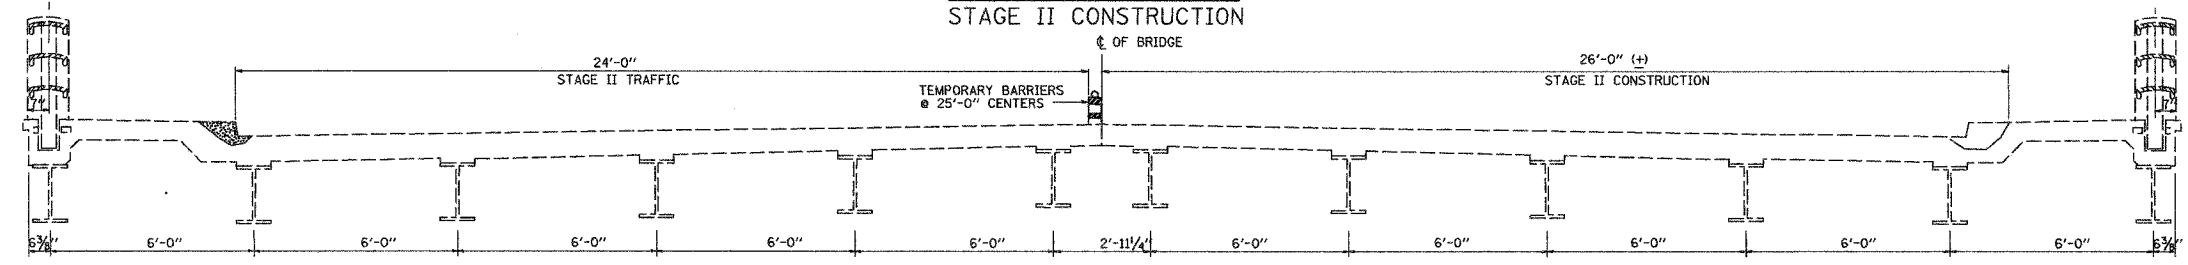

BRIDGE CROSS SECTION (ON B-B)  
STAGE II CONSTRUCTION

DISTRICT ONE - DESIGN  
PLAN PREPARATION ENGINEER JOHN FORTMANN / RUSS SINHA (847) 705-4209 / ATTENTION MARK V. TINIAKOS (847) 705-4266

REVISIONS	
NAME	DATE

ILLINOIS DEPARTMENT OF TRANSPORTATION  
GROSS POINT ROAD OVER I-94  
SUGGESTED STAGE  
CONSTRUCTION  
S.N 016-0725  
SCALE: VERT. 1" = 20'  
HORIZ. DATE: MAY, 2005  
DRAWN BY  
CHECKED BY: RSS