

F.A.U. RTE.	SECTION	COUNTY	TOTAL SHEETS	SHEET NO.
3520	2005-001 RS	COOK	37	23
STA.		TO STA.		
FED. ROAD DIST. NO. 1		ILLINOIS FED. AID PROJECT		

CONTRACT NO. 62903




GROSS POINT ROAD

LIMIT OF RESURFACING

DRILL EXISTING HANDHOLE (2)

HOWARD STREET DRILL EXISTING HANDHOLE (2)

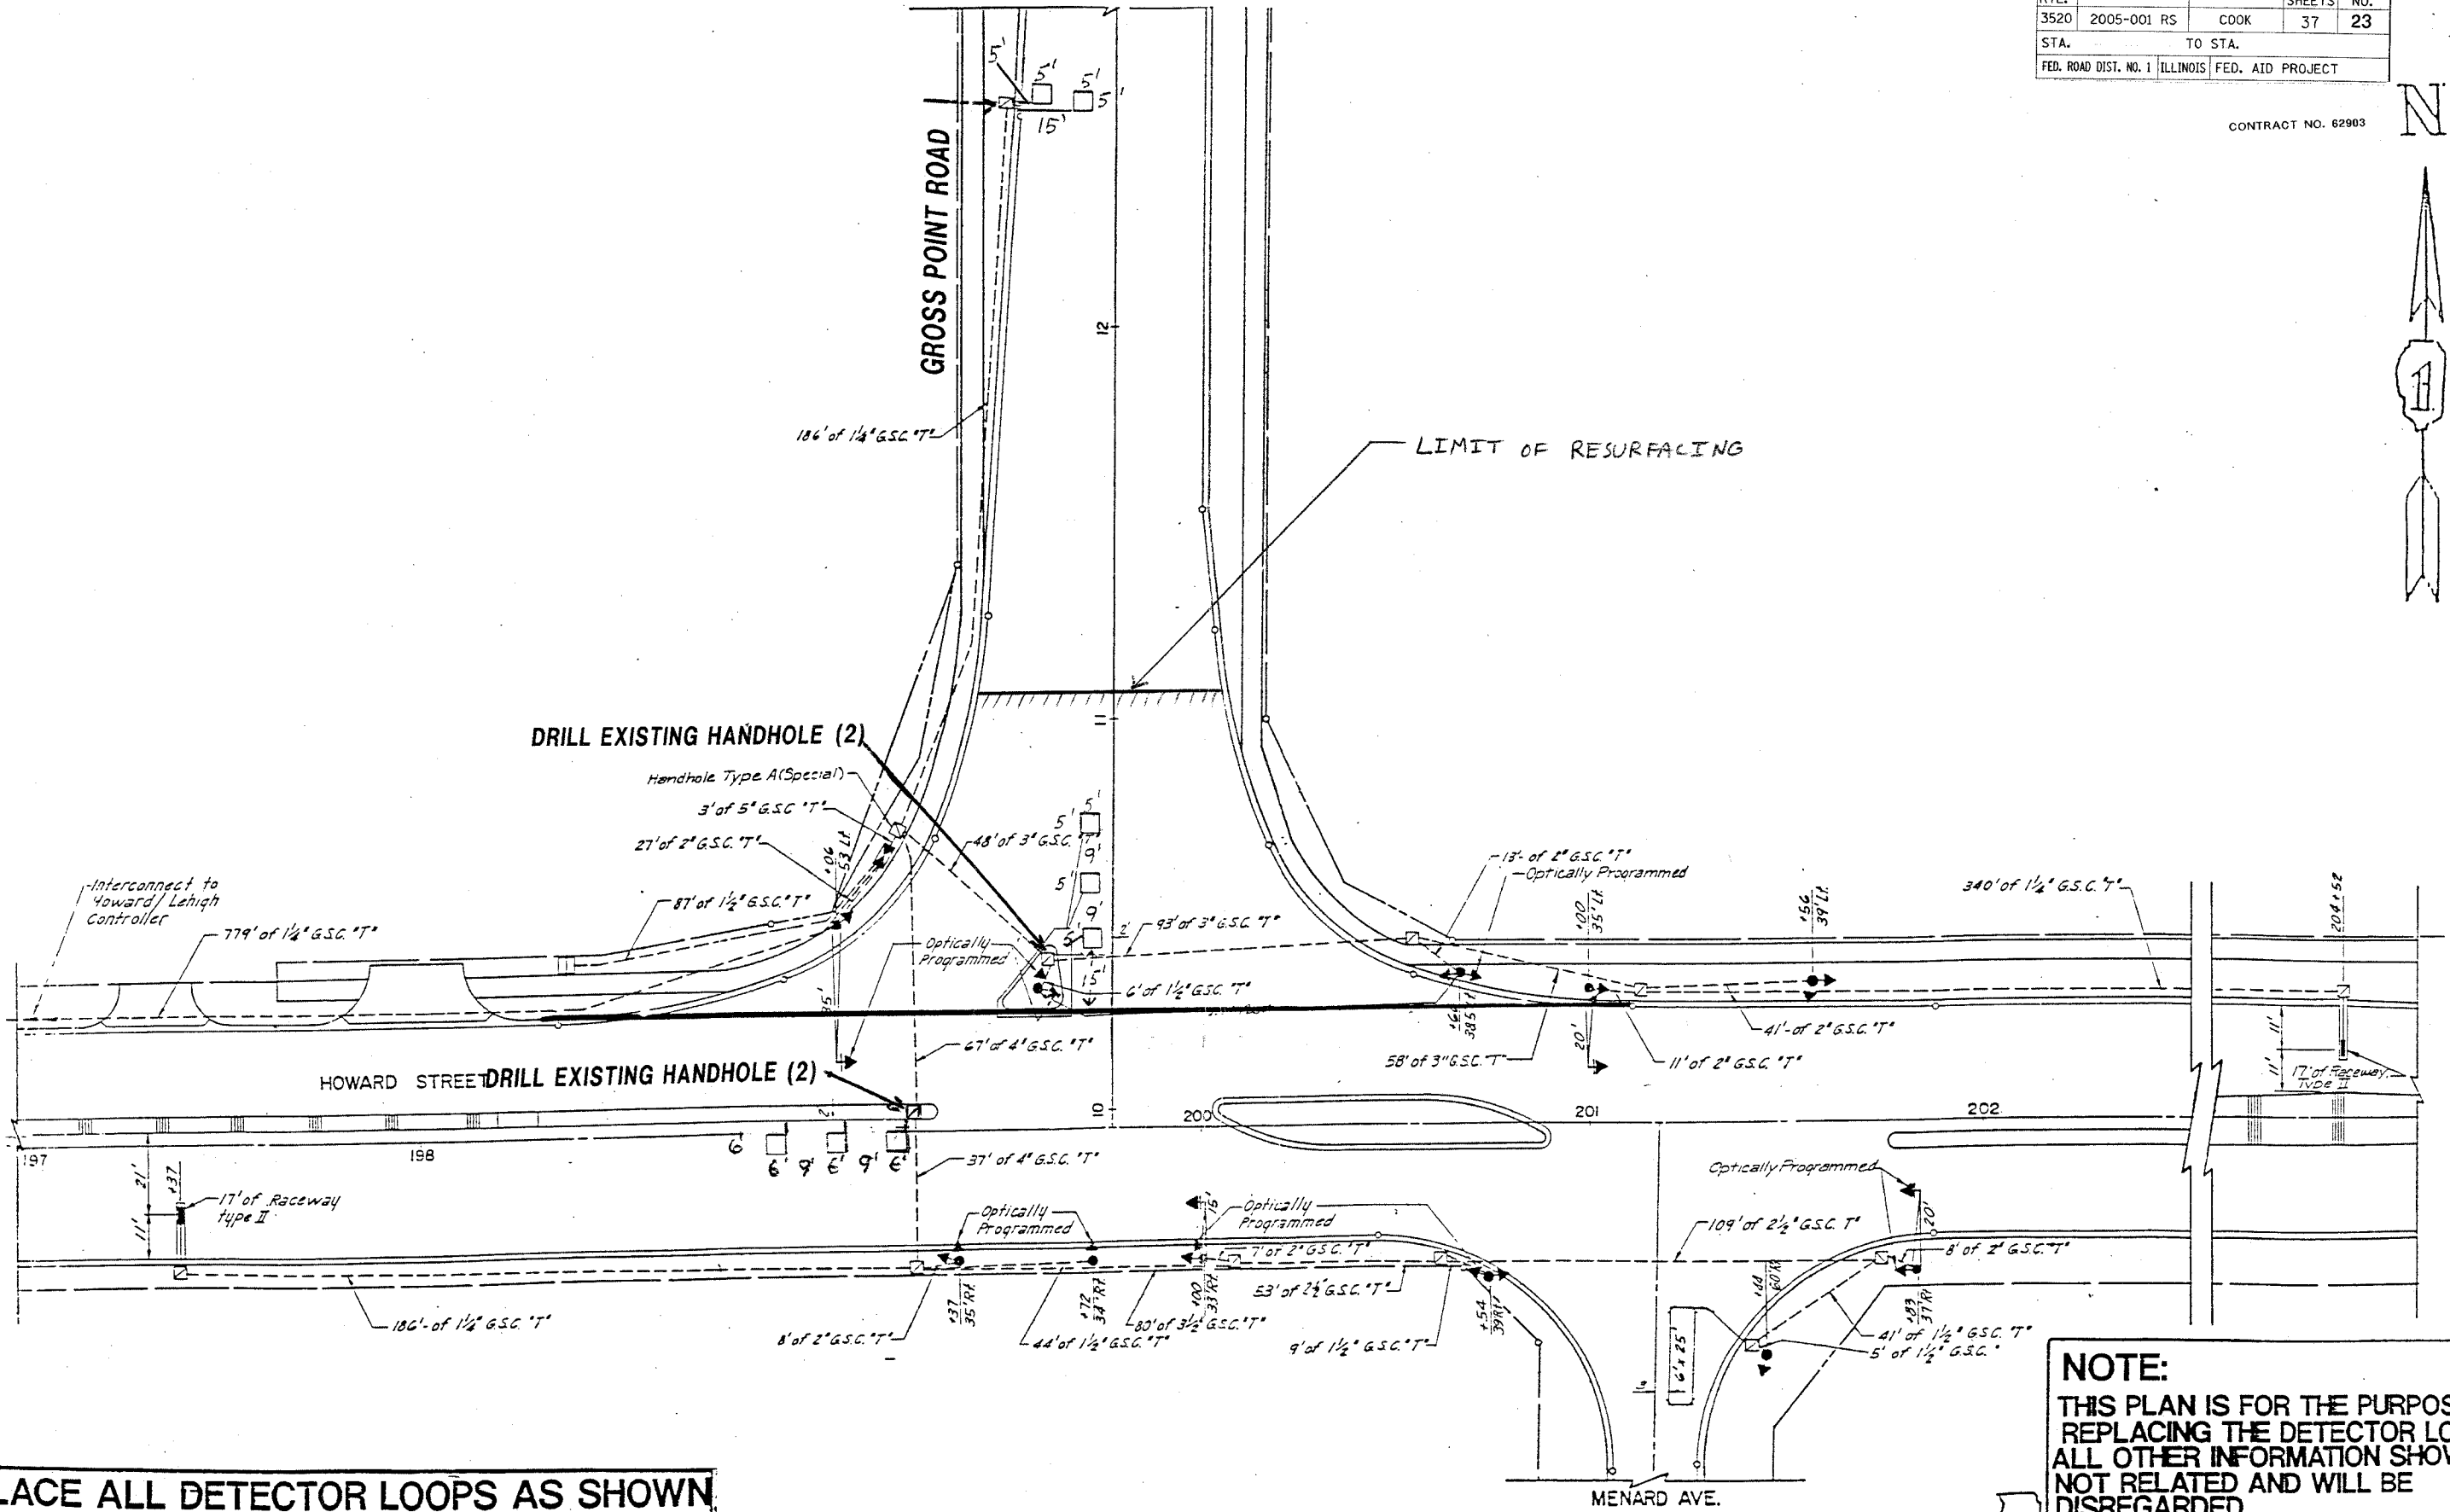

**NOTE:**  
 THIS PLAN IS FOR THE PURPOSE OF REPLACING THE DETECTOR LOOPS. ALL OTHER INFORMATION SHOWN IS NOT RELATED AND WILL BE DISREGARDED.

**REPLACE ALL DETECTOR LOOPS AS SHOWN**

(WITHIN THE RESURFACING LIMITS)

CODE NO.	QUANTITY	UNIT	ITEM
88600600	60'	FOOT	DETECTOR LOOP REPLACEMENT

SCALE: 1" =  
DATE

DESIGNED BY:  
DRAWN BY:  
CHECKED BY:



ILLINOIS DEPARTMENT OF TRANSPORTATION  
 DETECTOR LOOPS AT:  
 HOWARD ST. & GROSS POINT RD.