


F.A.U. RTE.	SECTION	COUNTY	TOTAL SHEETS	SHEET NO.
5839	116TS	ROCK ISLAND	9	5
STA.		TO STA.		
FED. ROAD DIST. NO.	ILLINOIS	FED. AID PROJECT		

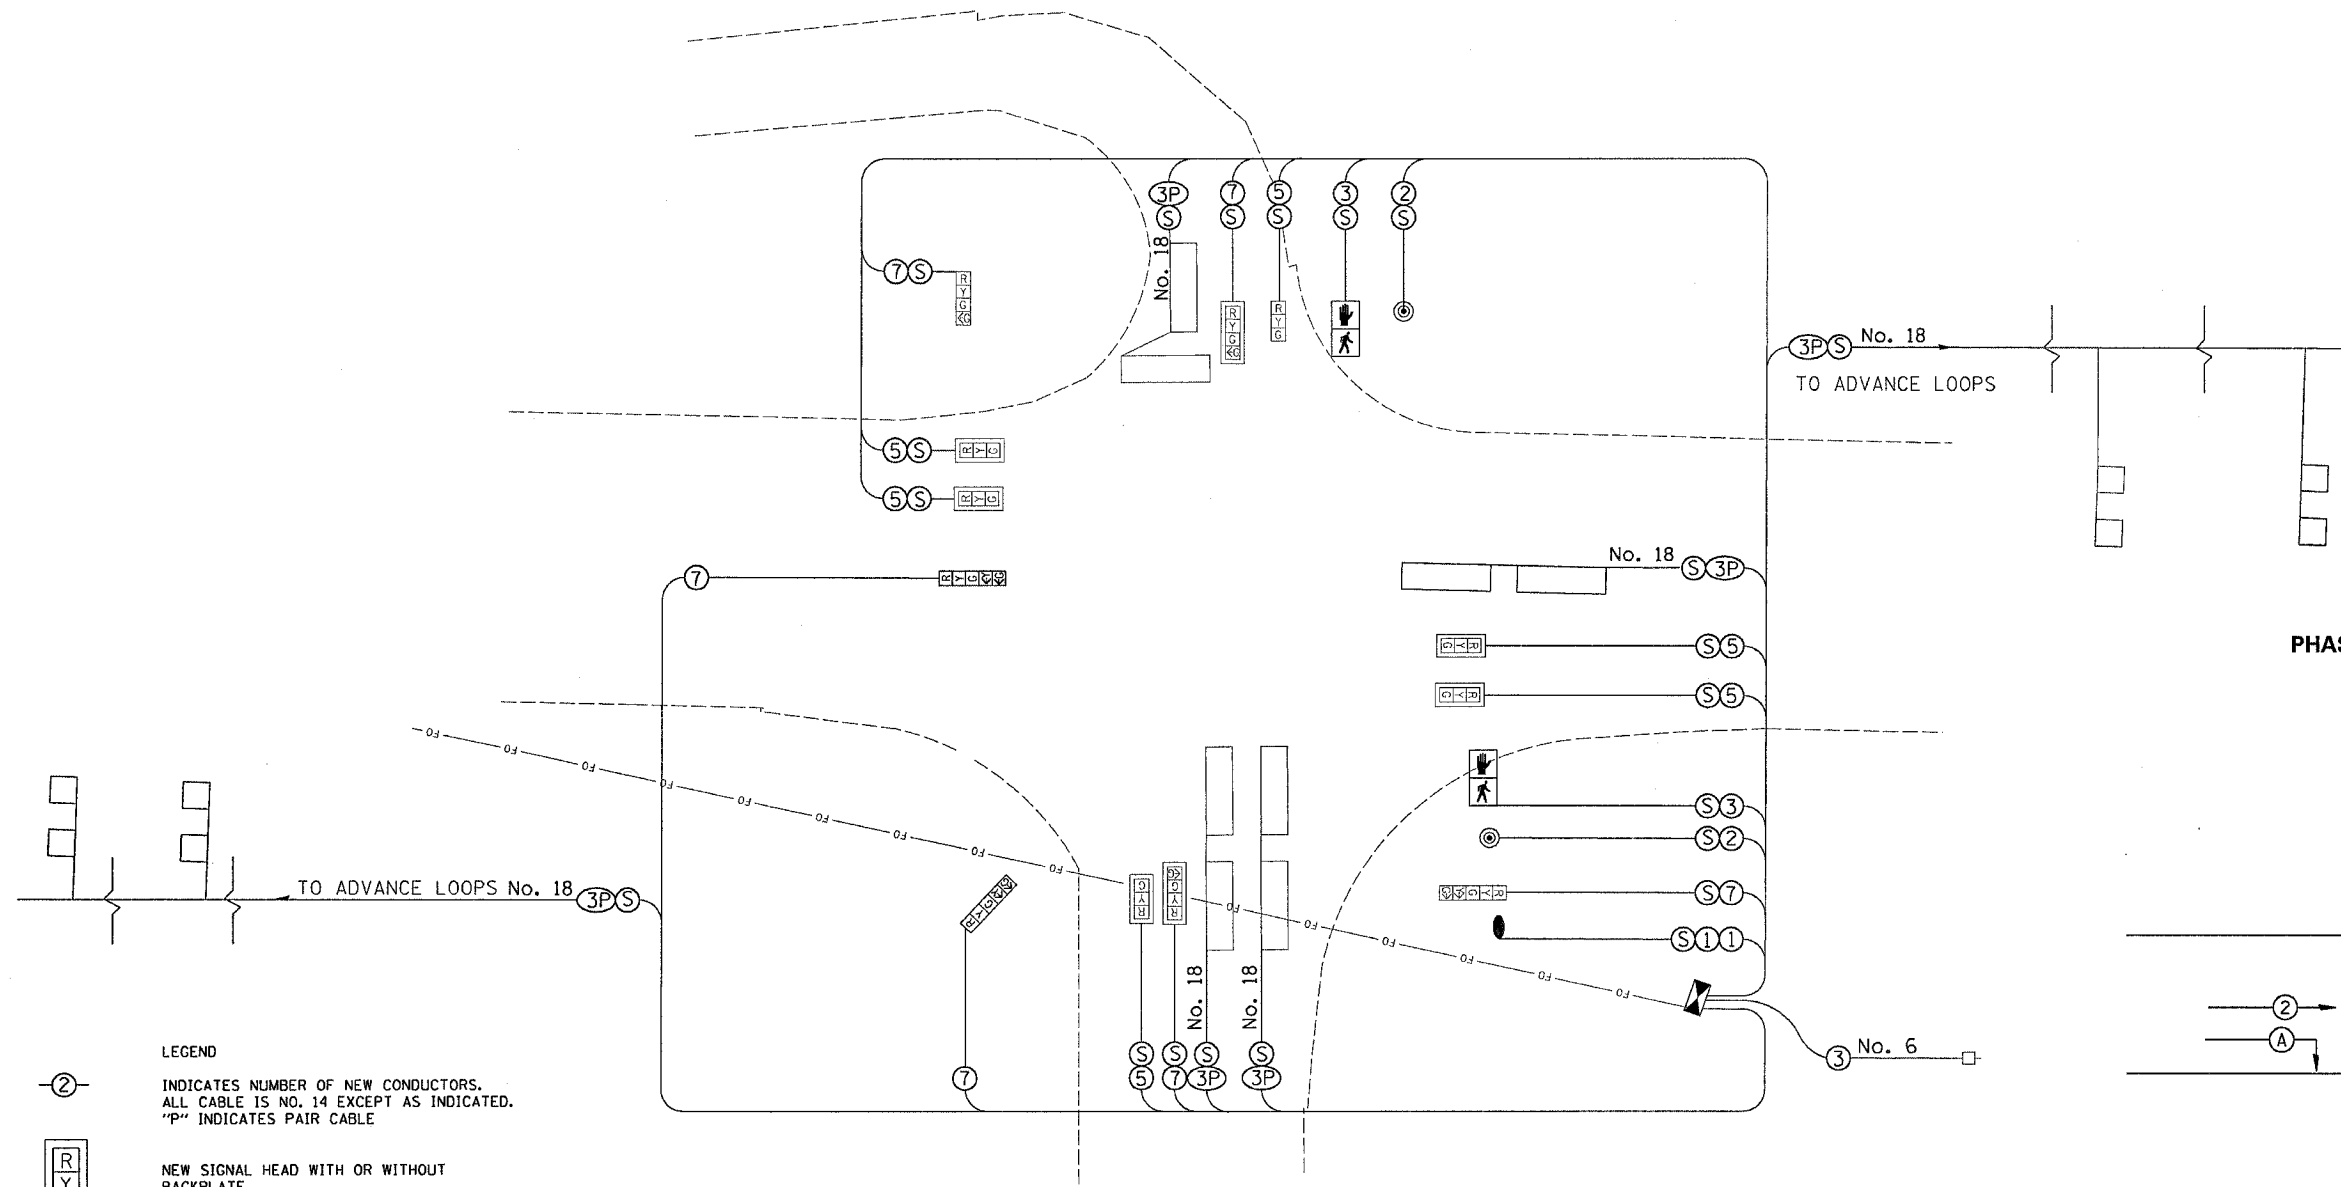


LEGEND

- ② INDICATES NUMBER OF NEW CONDUCTORS. ALL CABLE IS NO. 14 EXCEPT AS INDICATED. "P" INDICATES PAIR CABLE
- NEW SIGNAL HEAD WITH OR WITHOUT BACKPLATE
- NEW PEDESTRIAN HEAD - LED
- PEDESTRIAN PUSHBUTTON
- INDICATES SPLICE AT FOUNDATION OR HANDHOLE

DETECTOR ASSIGNMENT		
DETECTOR	PHASE NO.	DIRECTION
A	4	SB PRESENT
B	3	NB PRESENT
C	6	WB FAR ADVANCE
D	6	WB MID ADVANCE
E	1	WB LEFT
F	2	EB FAR ADVANCE
G	2	EB MID ADVANCE

PHASE DESIGNATION DIAGRAM

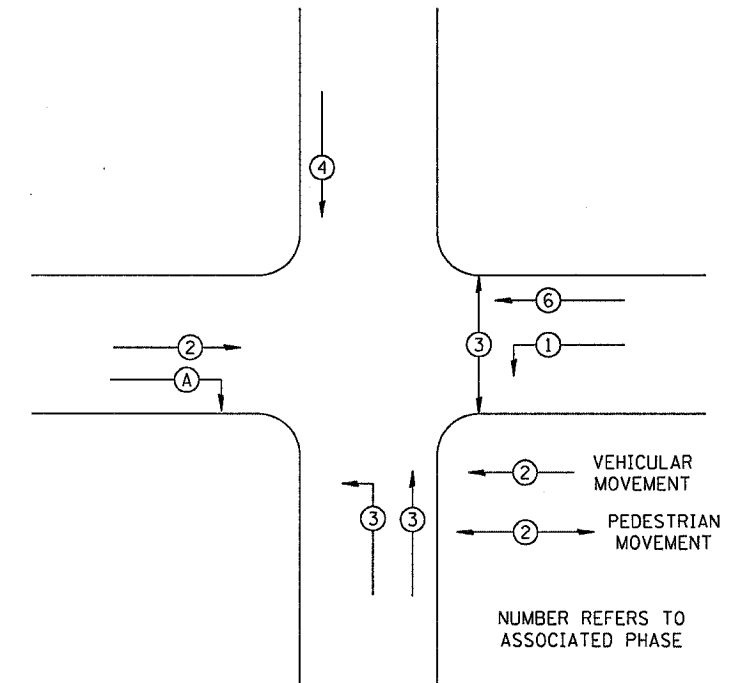

REFER TO STANDARD 857001

REVISIONS		ILLINOIS DEPARTMENT OF TRANSPORTATION
NAME	DATE	
		SCALE: VERT. HORIZ. DATE DRAWN BY CHECKED BY