



F.A.P. RTE. 1	SECTION	COUNTY	TOTAL SHEETS	SHEET NO.
*567	141-IM	OGLE	73	35
STA.		TO STA.		
FED. ROAD DIST. NO.		ILLINOIS FED. AID PROJECT		
*(IL 38)				

SIGNAL PLAN

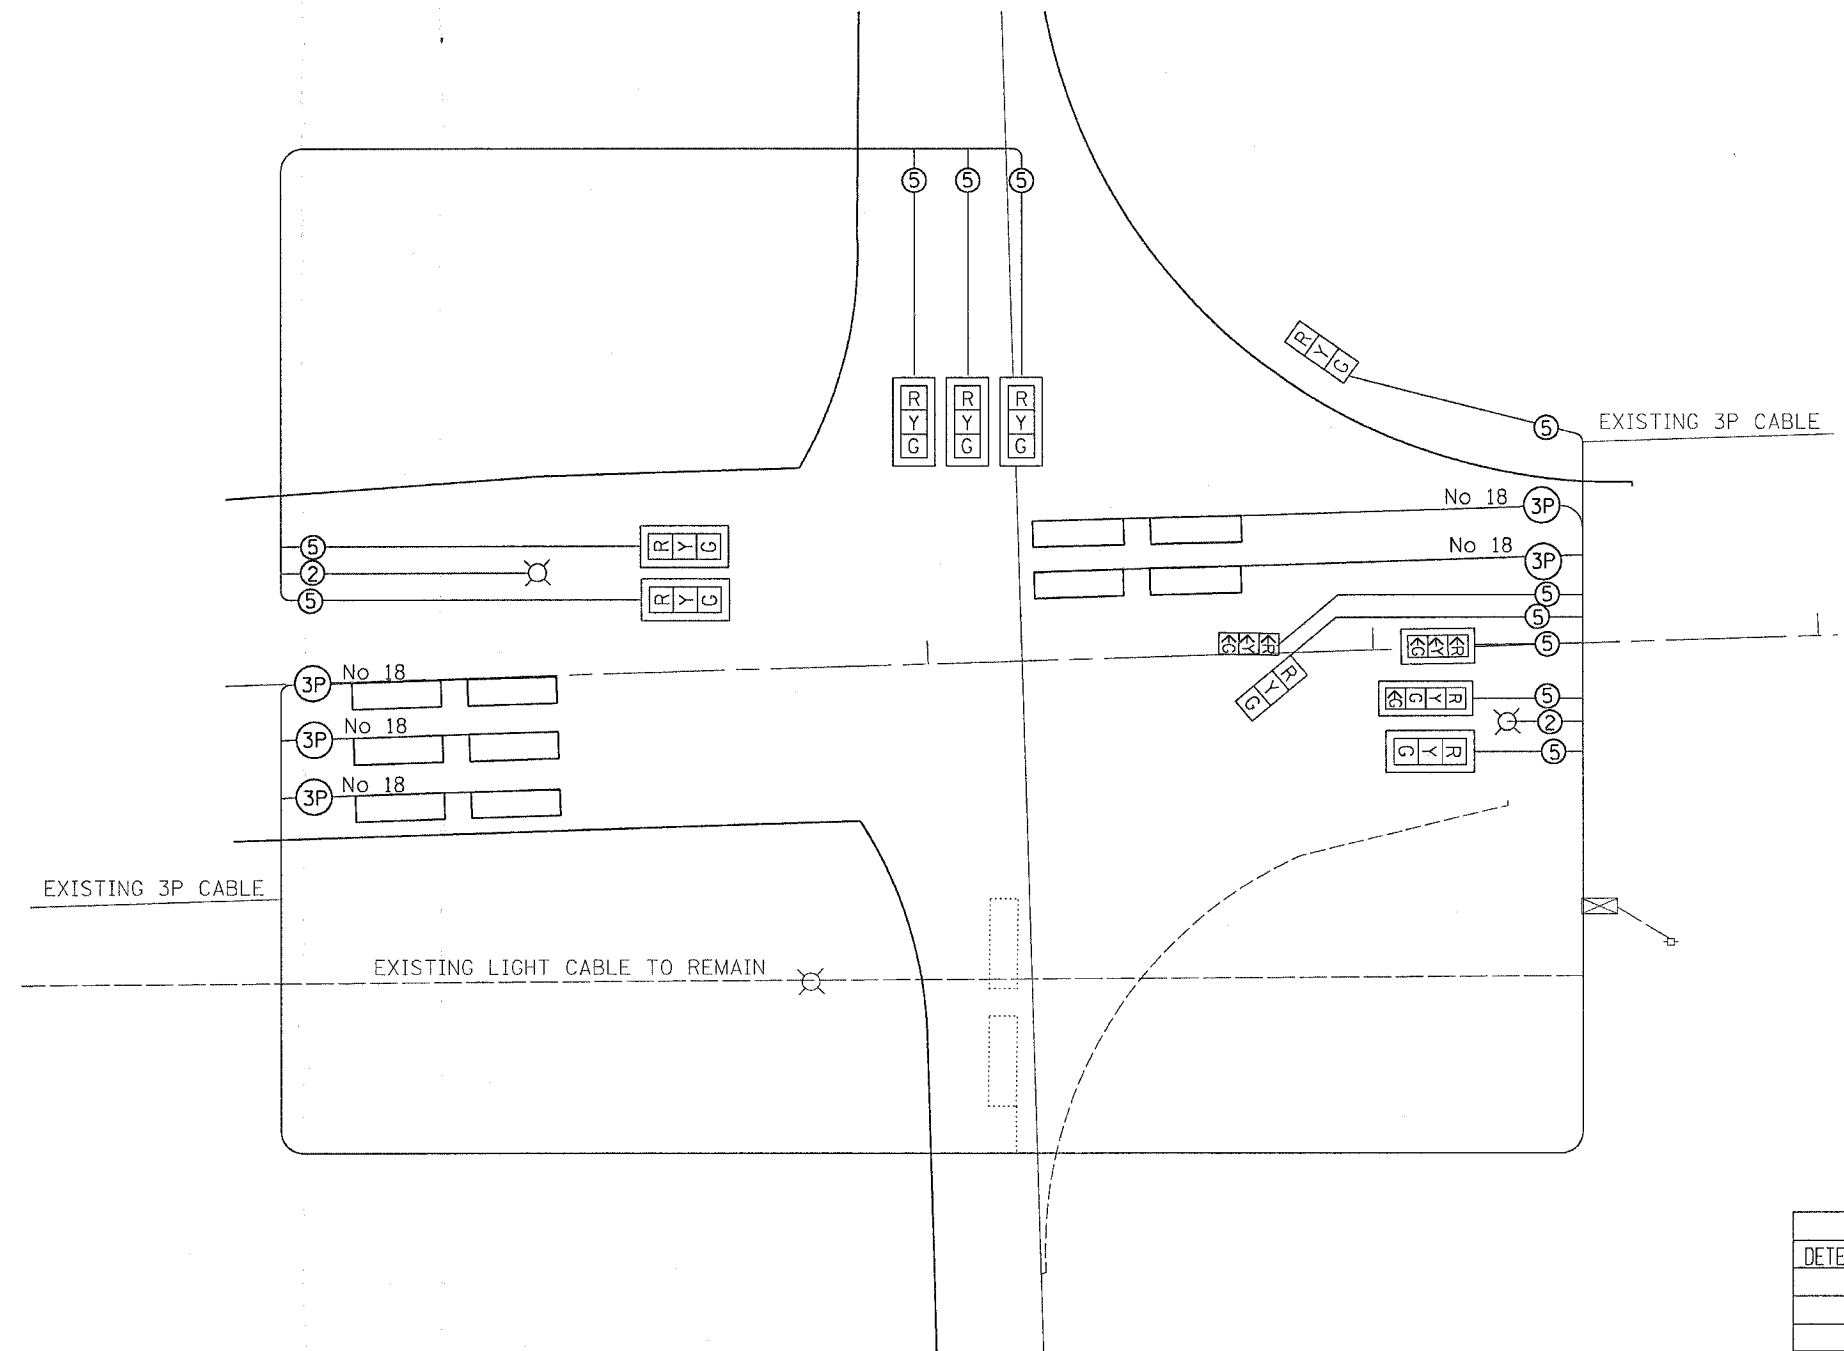

- LEGEND**
- ② INDICATES NUMBER OF NEW CONDUCTORS. ALL CABLE IS NO. 14 EXCEPT AS INDICATED. "P" INDICATES PAIR CABLE
 - NEW SIGNAL HEAD WITH OR WITHOUT BACKPLATE
 - EXISTING SIGNAL HEAD WITH OR WITHOUT BACKPLATE
 - DETECTOR LOOP
 - STROBE LIGHT

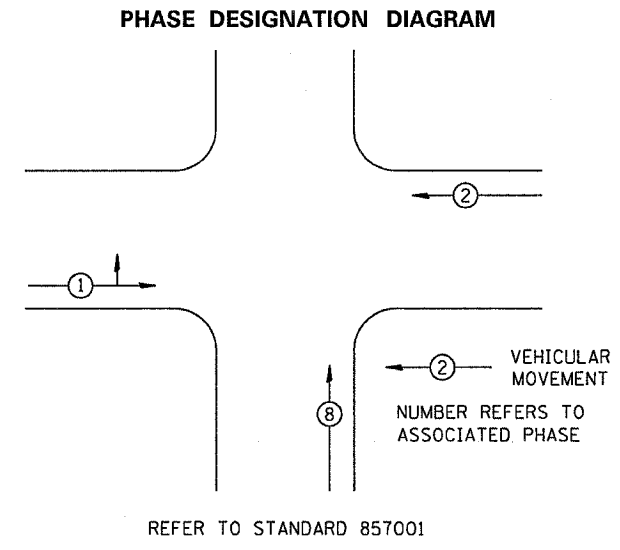

DETECTOR	PHASE No.	DIRECTION
A	1	EB ADVANCE
B	1	EB PRESENT
C	2	WB ADVANCE
D	2	WB PRESENT
E	8	NB PRESENT

NAME	DATE

ILLINOIS DEPARTMENT OF TRANSPORTATION

SCALE: VERT. _____
 HORIZ. _____
 DATE _____

DRAWN BY _____
 CHECKED BY _____

PLOT DATE = Thu Mar 30 14:27:09 2006
 FILE NAME = c:\projects\210005\dl10005.sp1.dgn
 PLOT SCALE = 20.0000 / IN.
 USER NAME = dssard