


F.A.P. RTE.	SECTION	COUNTY	TOTAL SHEETS	SHEET NO.
599	17(D)BR-2-M	Rock Island	12	3
STA. _____		TO STA. _____		
FED. ROAD DIST. NO. _____		ILLINOIS FED. AID PROJECT		

TRAFFIC CONTROL PLAN STAGE I

Refer to Standard 701606 for sign spacing and additional details.

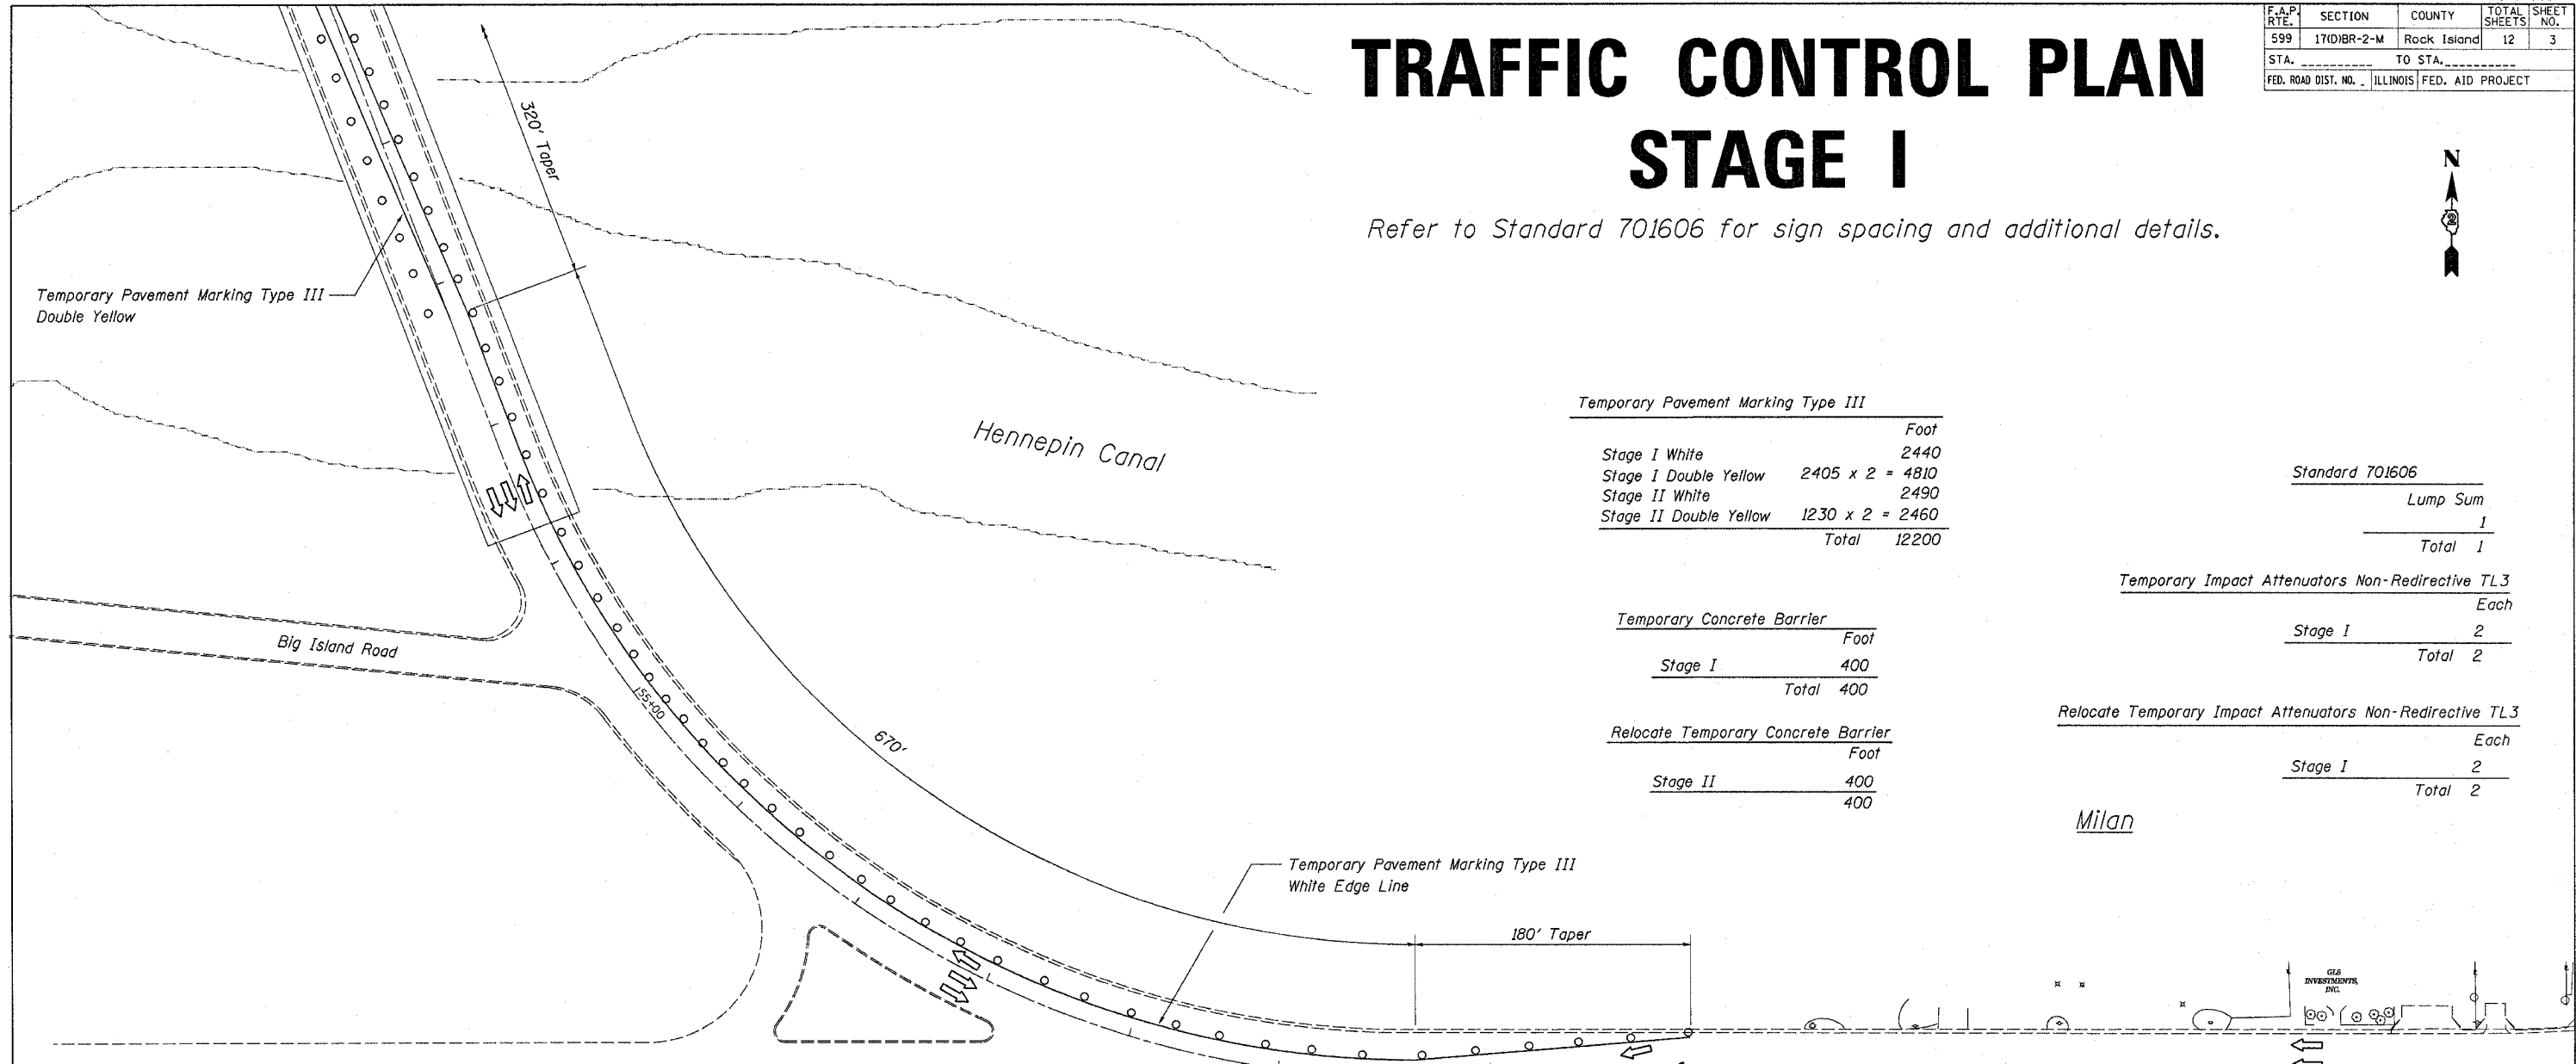

Temporary Pavement Marking Type III	
	Foot
Stage I White	2440
Stage I Double Yellow	2405 x 2 = 4810
Stage II White	2490
Stage II Double Yellow	1230 x 2 = 2460
Total	12200

Standard 701606	
	Lump Sum
	1
Total	1

Temporary Concrete Barrier	
	Foot
Stage I	400
Total	400

Temporary Impact Attenuators Non-Redirective TL3	
	Each
Stage I	2
Total	2

Relocate Temporary Concrete Barrier	
	Foot
Stage II	400
Total	400

Relocate Temporary Impact Attenuators Non-Redirective TL3	
	Each
Stage I	2
Total	2

Pavement Marking Removal	
	Sq Ft
Stage I	
Double Yellow 320' Taper	214
540' Taper	360
Stage II	
Double Yellow 320' Taper	214
Total	788

Short Term Pavement Marking	
	Foot
Stage I	
Double Yellow 320' Taper	320
540' Taper	540
Stage II	
Double Yellow 320' Taper	320
Total	1180

*Traffic Control Plan
US 67 OVER SOUTH CHANNEL
OF THE ROCK RIVER
FAP Route 599 (US 67)
Section 17(D)BR-2-M
Rock Island County
Structure No. 081-0040*