


F.A.S. RTE.	SECTION	COUNTY	TOTAL SHEETS	SHEET NO.
1517 (2)RS-3 (3)RS-4		MCLEAN	223	89
STA. _____ TO STA. _____		FED. ROAD DIST. NO. _____ ILLINOIS FED. AID PROJECT		


66383

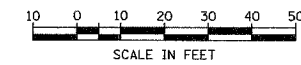

PLAN	BY	DATE
SURVEYED		
ALIGNED		
CHECKED		
DATE		
NO.		

PROFILE	BY	DATE
SURVEYED		
GRADES		
CHECKED		
DATE		
NO.		

COMPANY NAME: #COMPANY NAME#  
 PROJECT CONTACT: #PROJECT CONTACT#  
 CLIENT: #CLIENT#  
 DATES: #DATES#  
 SHEETS: #SHEETS#

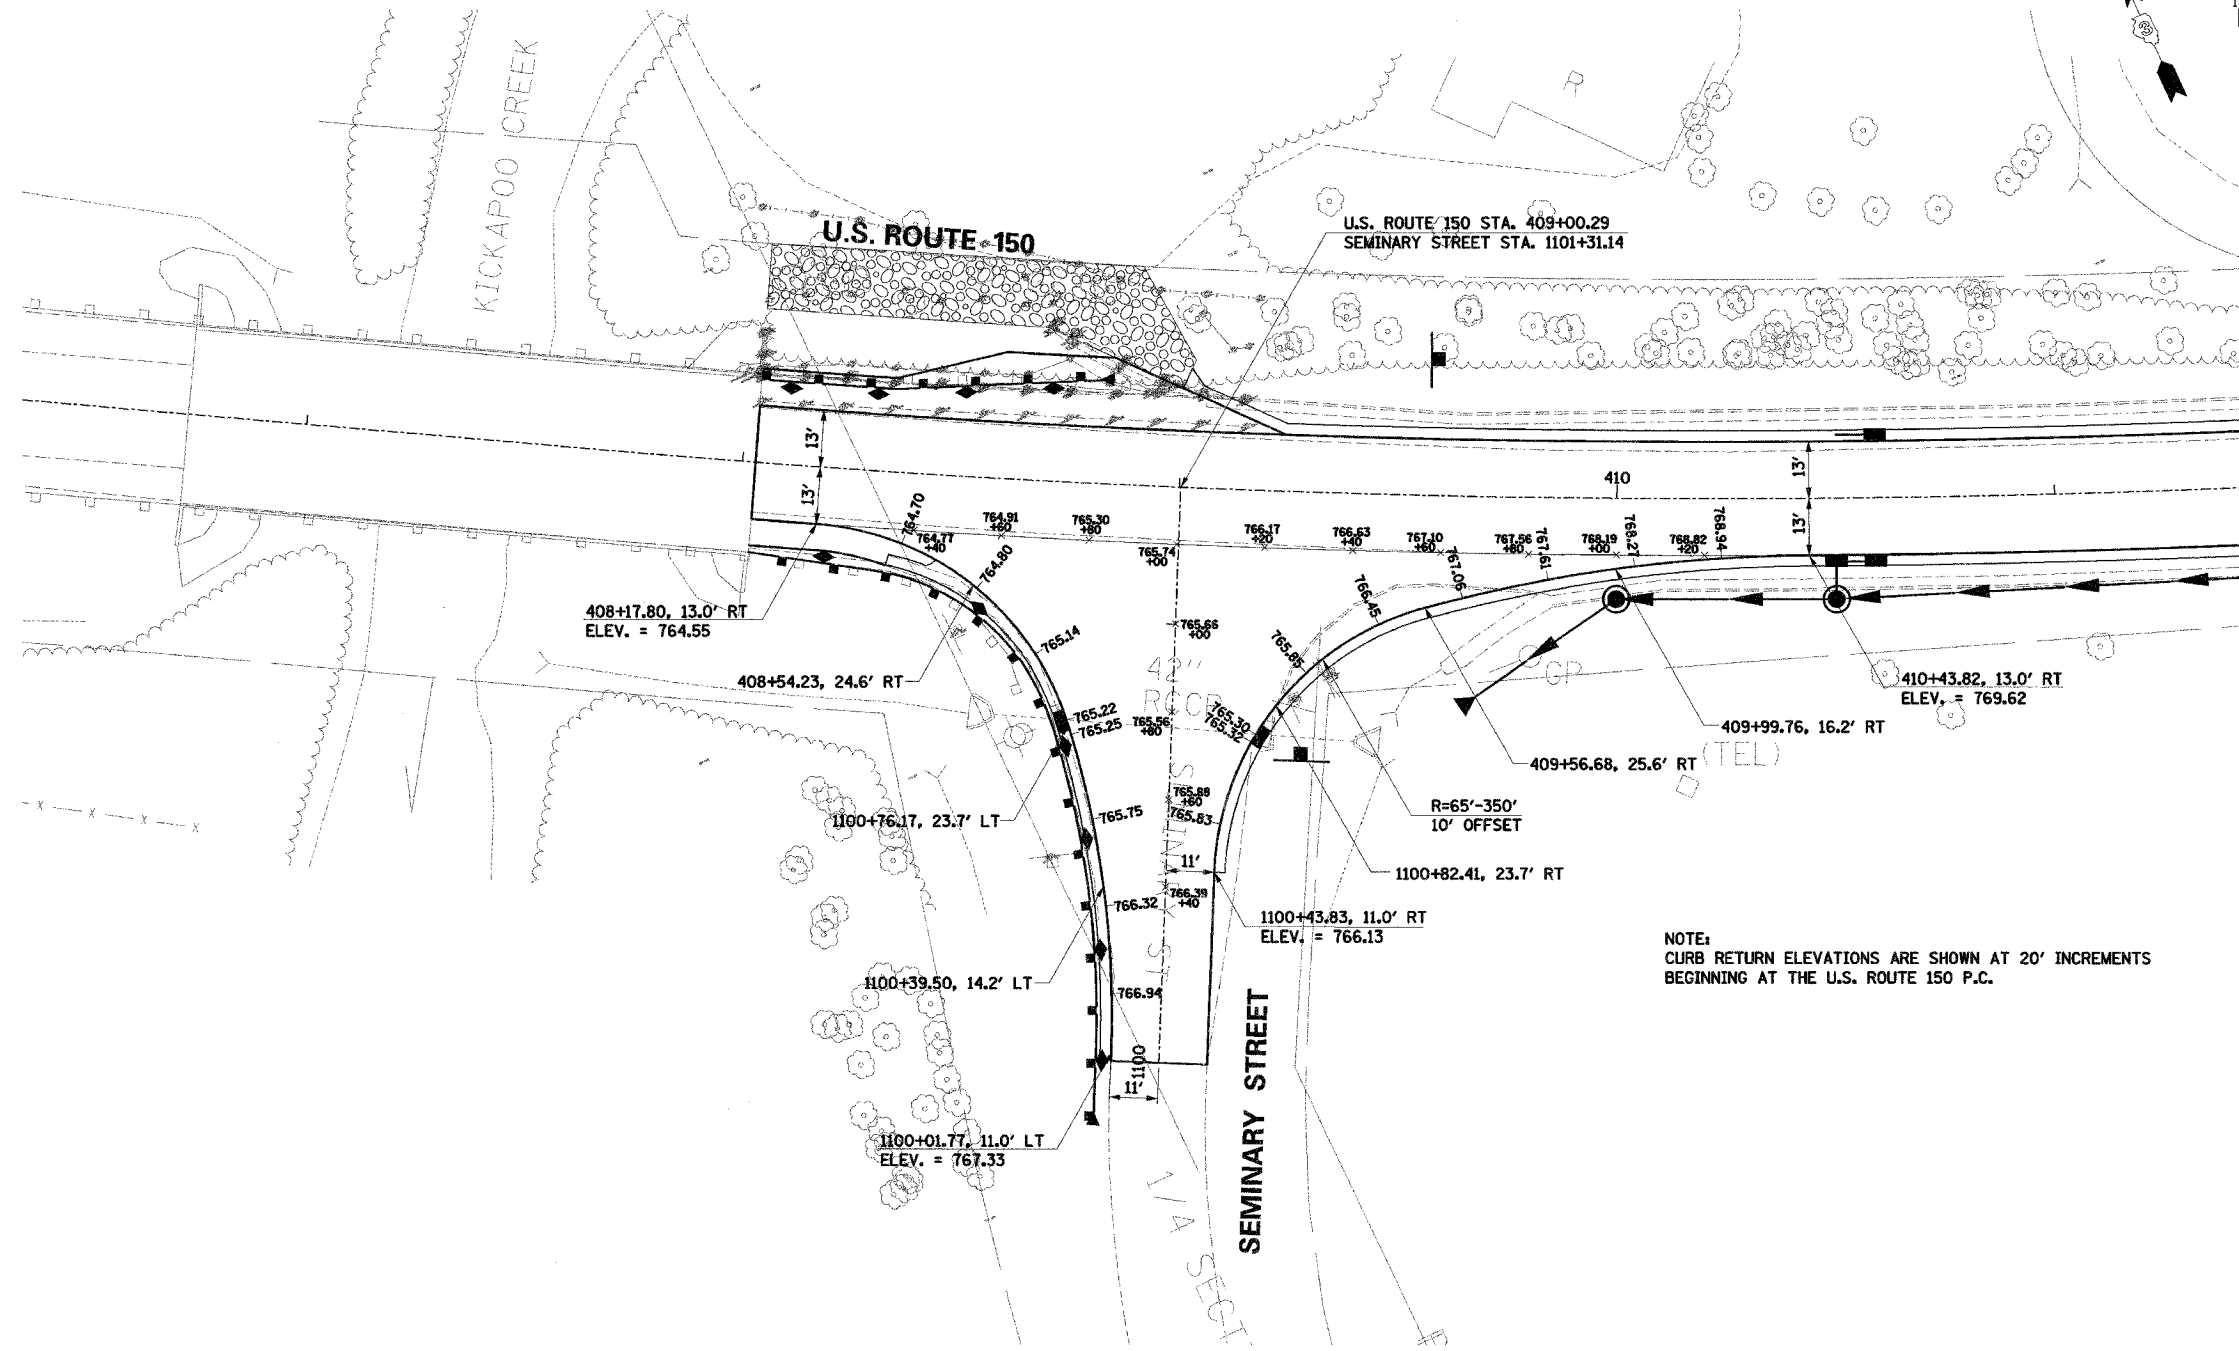

NOTE:  
 CURB RETURN ELEVATIONS ARE SHOWN AT 20' INCREMENTS  
 BEGINNING AT THE U.S. ROUTE 150 P.C.

ILLINOIS DEPARTMENT OF TRANSPORTATION  
 F.A.S. 1517 (U.S. ROUTE 150)  
 PAVEMENT ELEVATION PLAN  
 SEMINARY STREET

SCALE: VERT. \_\_\_\_\_  
 HORIZ. \_\_\_\_\_  
 DATE \_\_\_\_\_

DRAWN BY \_\_\_\_\_  
 CHECKED BY \_\_\_\_\_