
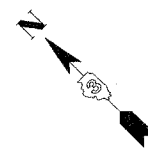


F.A.S. RTE.	SECTION	COUNTY	TOTAL SHEETS	SHEET NO.
1517 (2)RS-3 (3)RS-4		MCLEAN	223	91
STA. _____ TO STA. _____		ILLINOIS FED. AID PROJECT		


66383

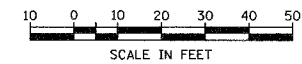

PLAN	BY	DATE
SURVEYED		
NOTE BOOK		
ALIGNED CHECKED		
DATE FILE NAME		

PROFILE	BY	DATE
SURVEYED		
CHANGES CHECKED		
STRUCTURE NOTATIONS CHECKED		

COMPANY NAME: #COMPANY_NAME#
 PROJECT CONTACT: #PROJECT_CONTACT#
 CLIENT: #CLIENT#
 #DATE# #TIME#
 #FILES#

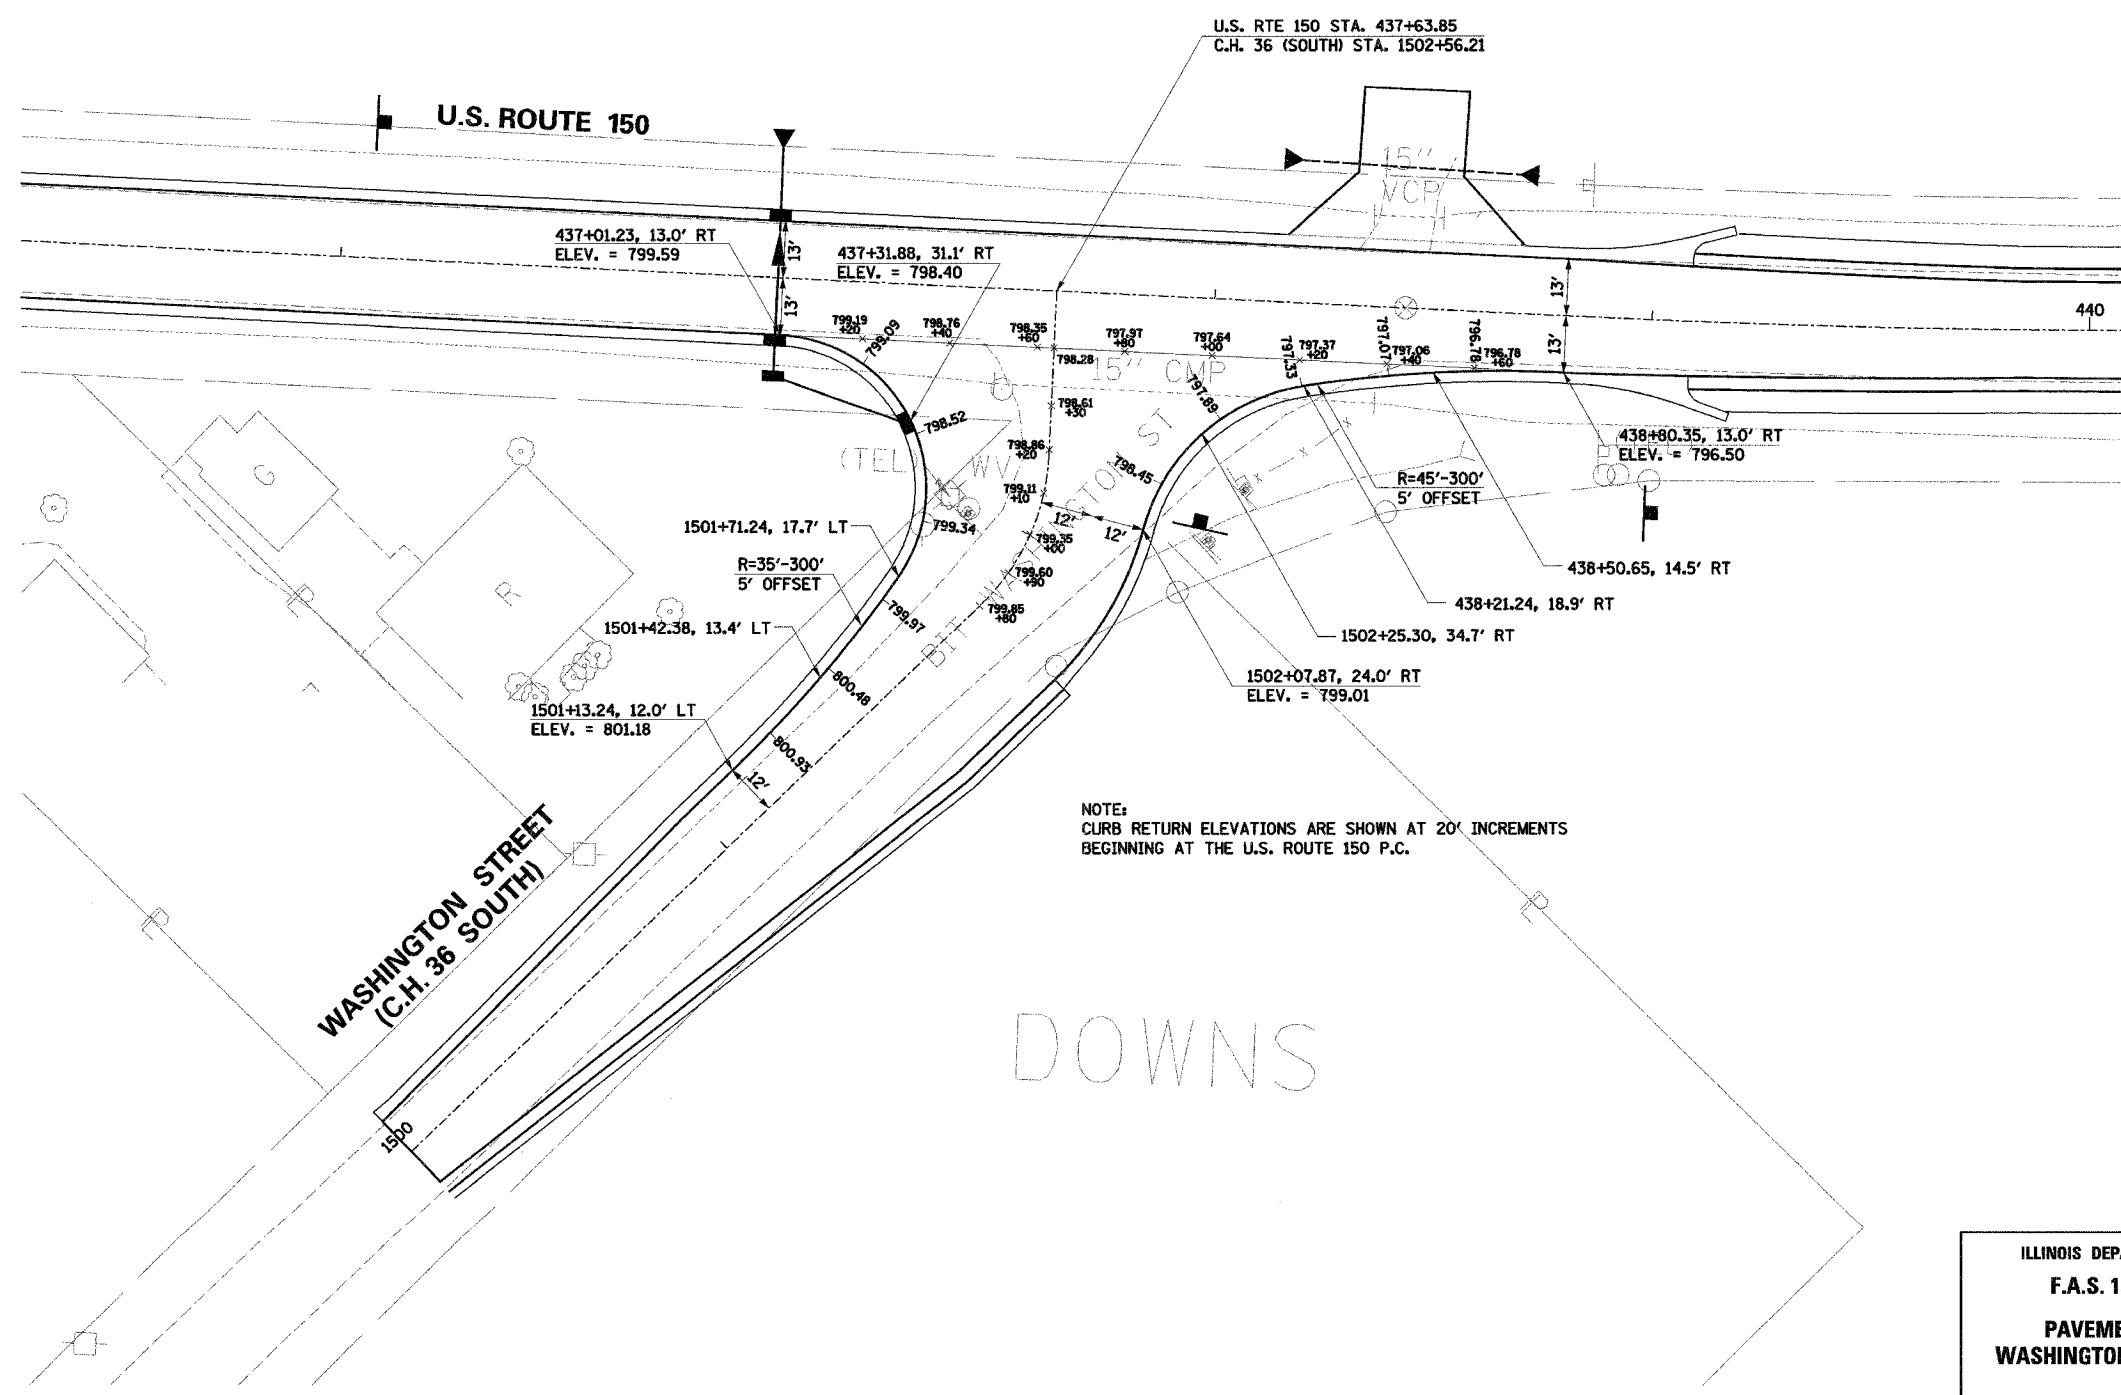

ILLINOIS DEPARTMENT OF TRANSPORTATION
 F.A.S. 1517 (U.S. ROUTE 150)
 PAVEMENT ELEVATION PLAN
 WASHINGTON STREET (C.H. 36 SOUTH)

SCALE: VERT. _____
 HORIZ. _____
 DATE _____

DRAWN BY _____
 CHECKED BY _____