


F.A.S. RTE.	SECTION	COUNTY	TOTAL SHEETS	SHEET NO.
1517	(2)RS-3 (3)RS-4	MCLEAN	223	93
STA. _____		TO STA. _____		
FED. ROAD DIST. NO. _____ ILLINOIS FED. AID PROJECT				


66383

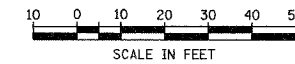

PLAN	DATE
SURVEYED _____	_____
ALIGNED _____	_____
CHECKED _____	_____
BY _____	_____
NO. _____	_____

PROFILE	DATE
SURVEYED _____	_____
GRADES CHECKED _____	_____
BY _____	_____
NO. _____	_____

COMPANY NAME: #COMPANY/NAME#
 PROJECT CONTACT: #PROJECT/CONTACT#
 CLIENT: #CLIENT#
 DATE: #DATE#
 SHEET: #SHEET#

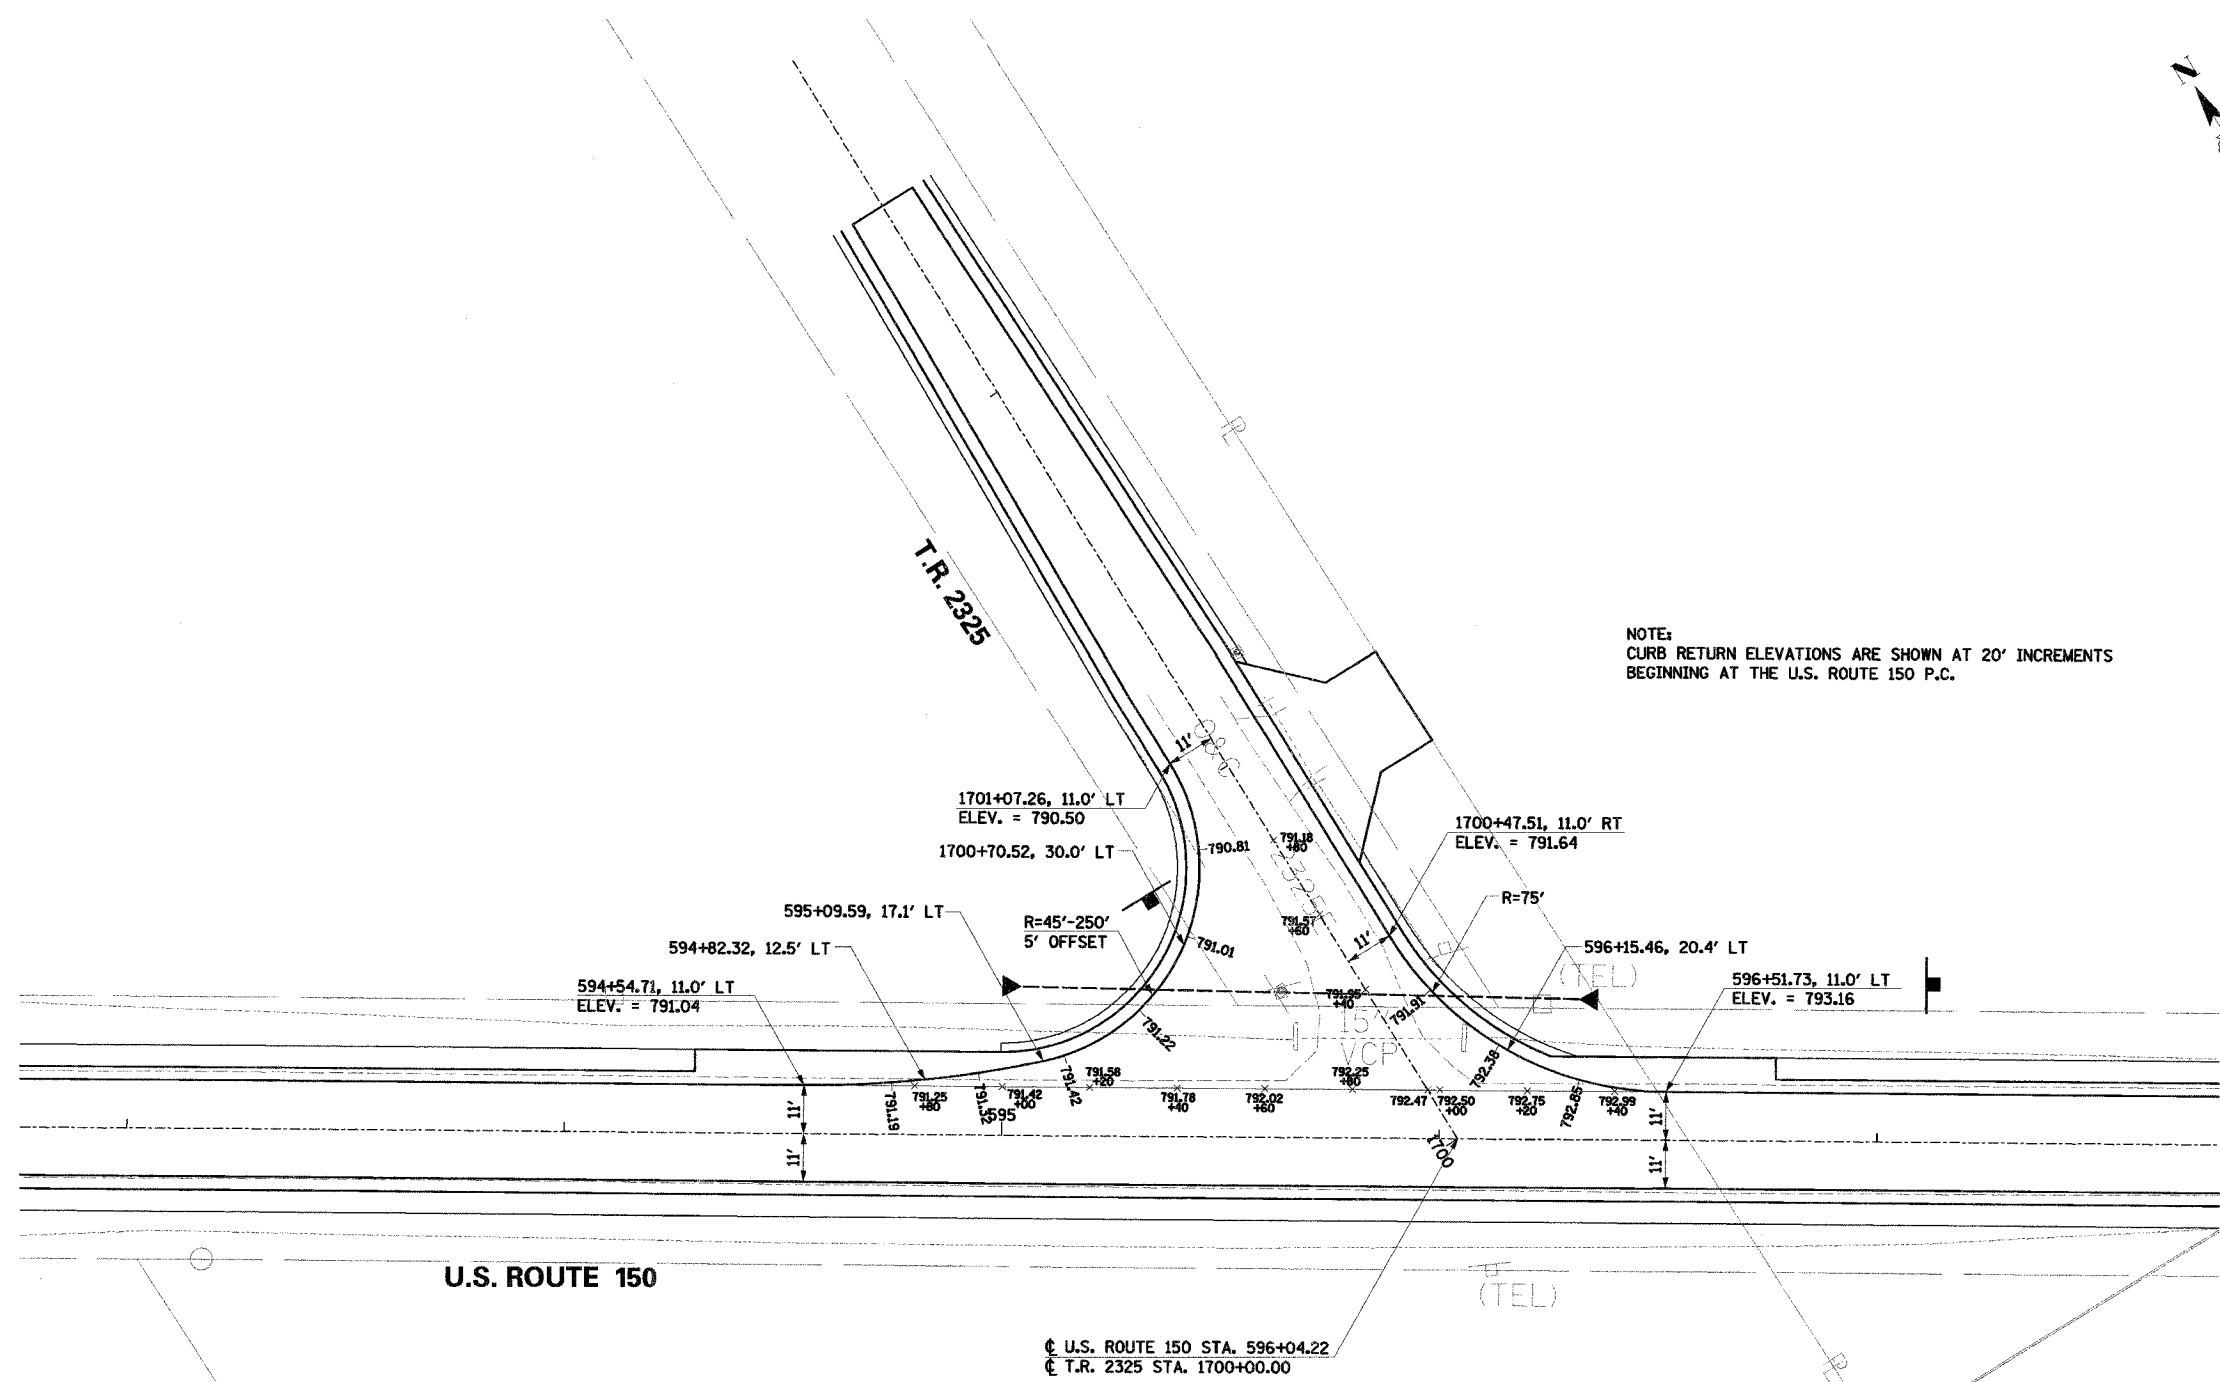

U.S. ROUTE 150

U.S. ROUTE 150 STA. 596+04.22
 T.R. 2325 STA. 1700+00.00

ILLINOIS DEPARTMENT OF TRANSPORTATION
 F.A.S. 1517 (U.S. ROUTE 150)
 PAVEMENT ELEVATION PLAN
 T.R. 2325

SCALE: VERT. _____
 HORIZ. _____
 DATE _____

DRAWN BY _____
 CHECKED BY _____