


DATE	BY
DESIGNED	BY
CHECKED	BY
APPROVED	BY
NO.	

DATE	BY
DESIGNED	BY
CHECKED	BY
APPROVED	BY
NO.	

F.A.S. RTE.	SECTION	COUNTY	TOTAL SHEETS	SHEET NO.
1517 (2)RS-3, (3)RS-4	MCLEAN		223	189
STA. 658+00.00		TO STA. 662+00.00		
FED. ROAD DIST. NO.	ILLINOIS	FED. AID PROJECT		

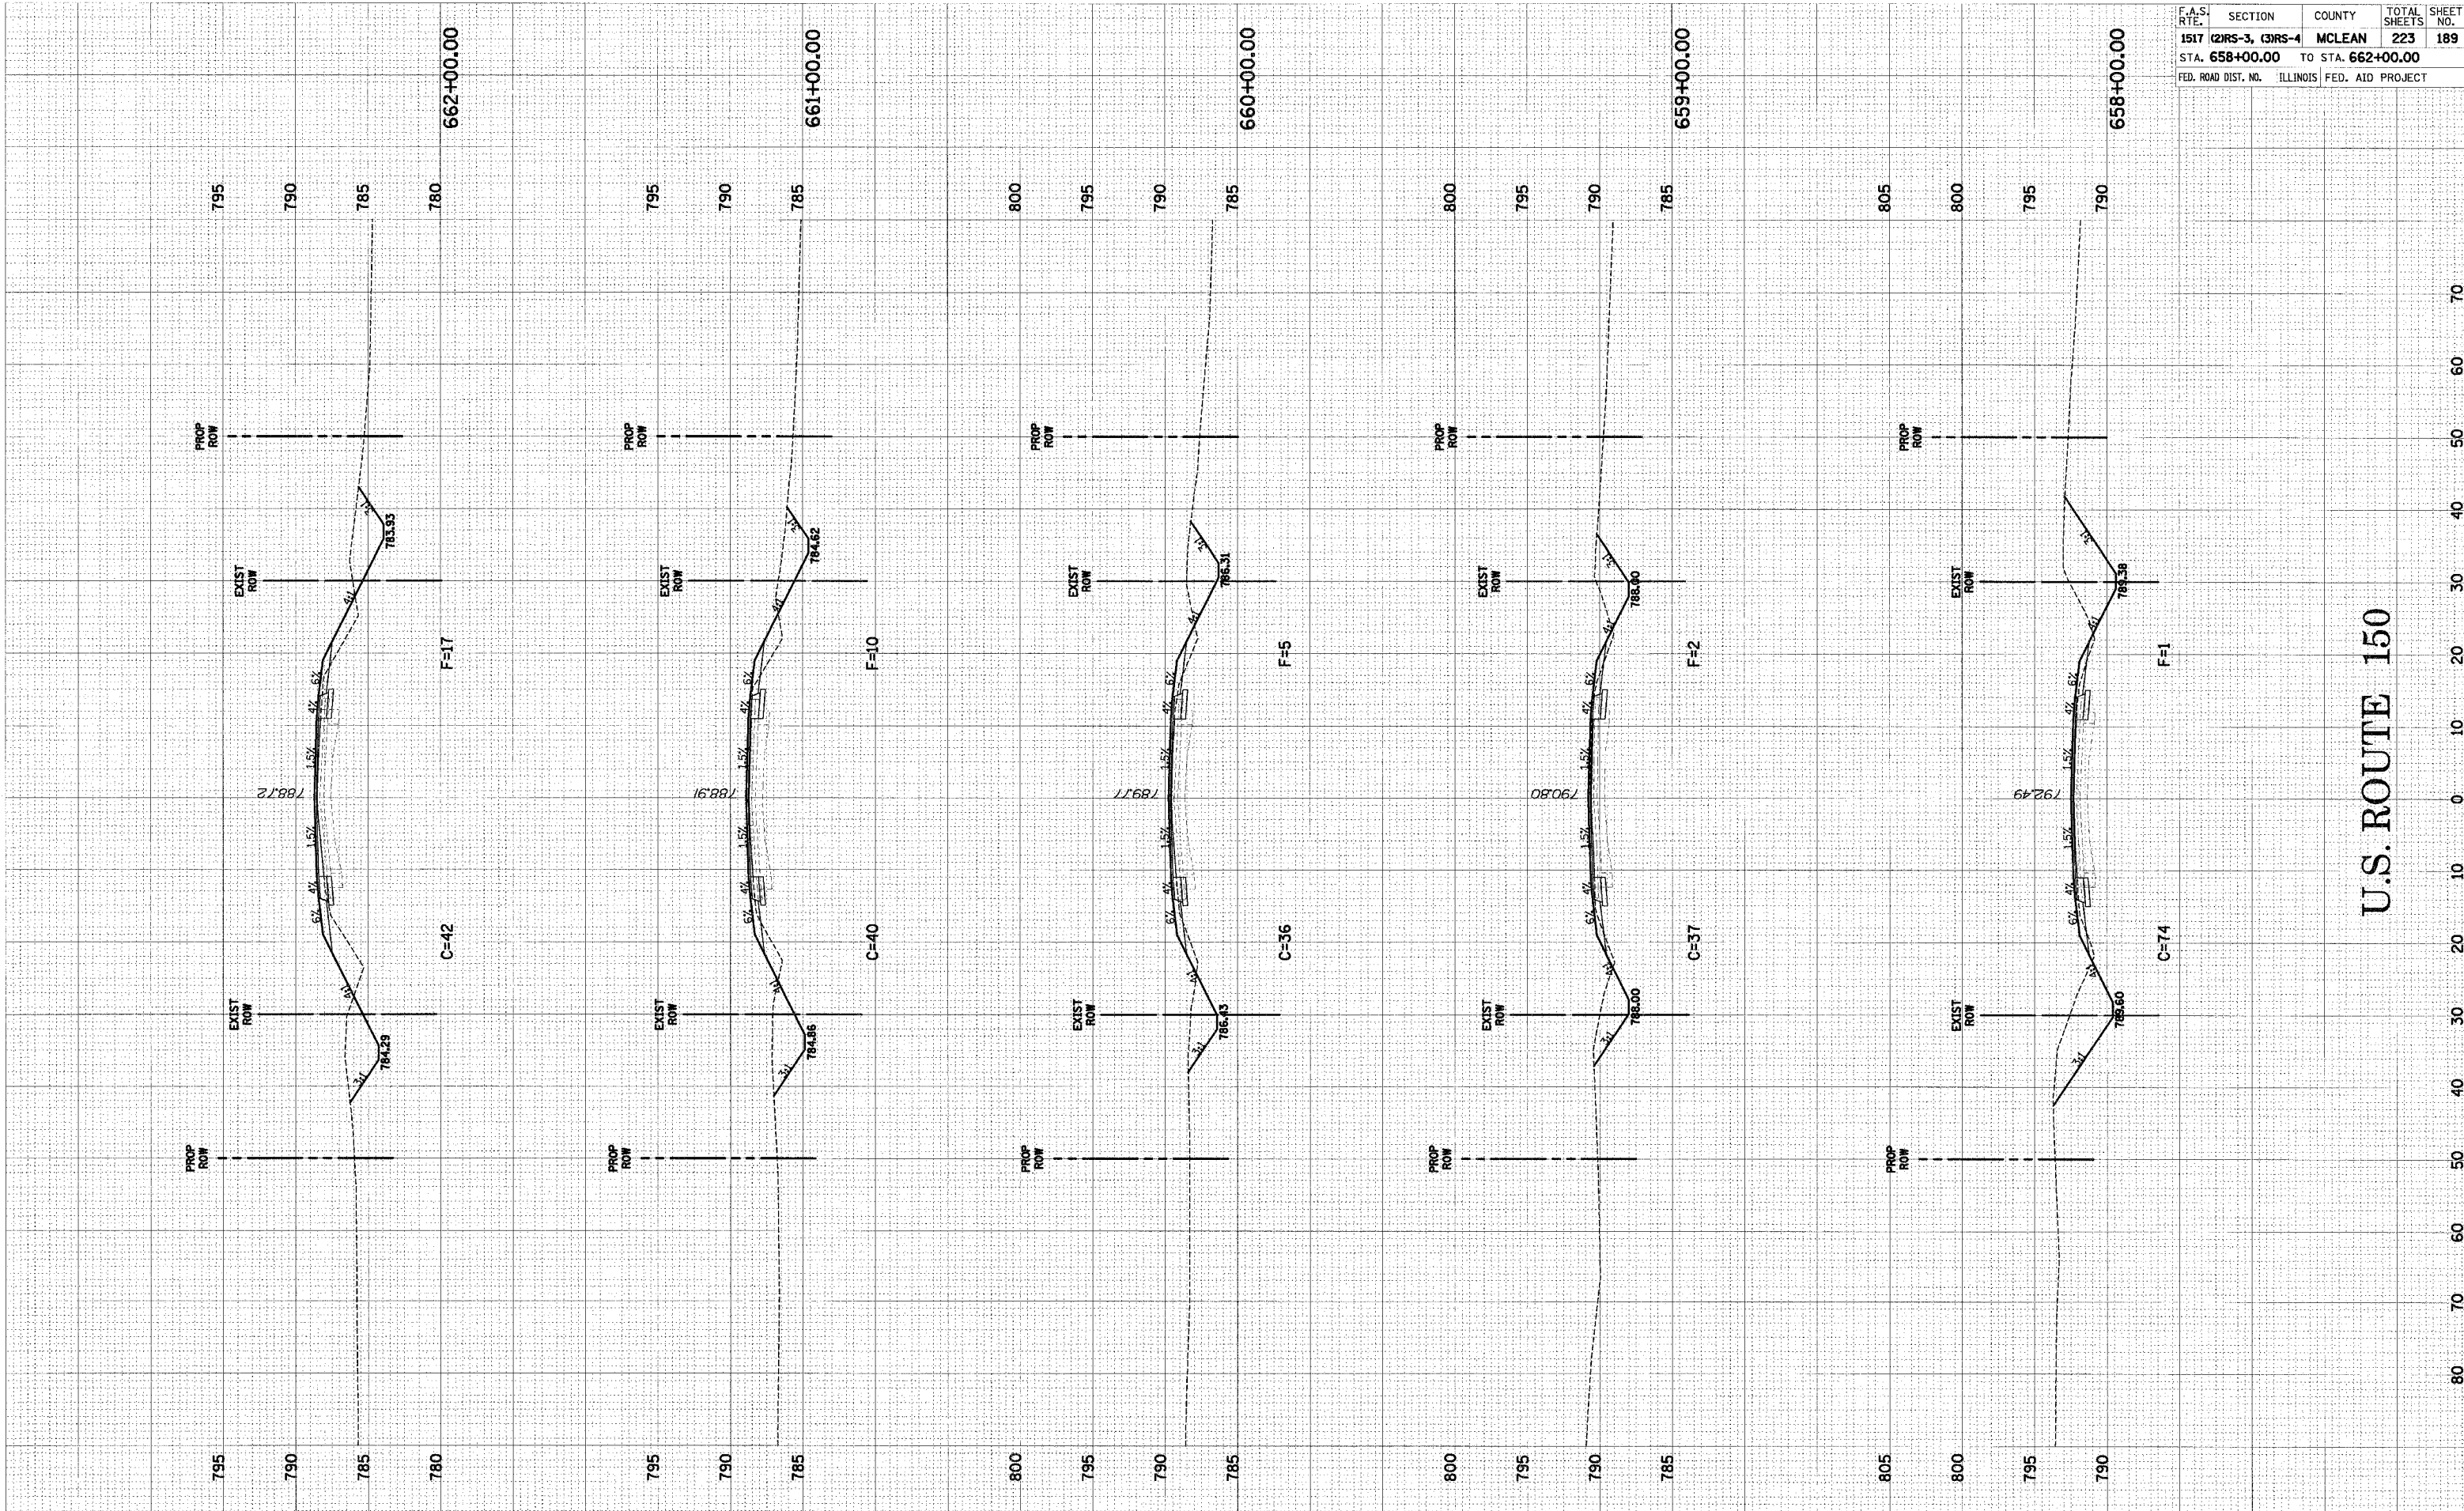

U.S. ROUTE 150

U.S. ROUTE 150 CROSS-SECTIONS STA. 658+00.00 TO STA. 662+00.00