


FINAL SURVEYED PLOTTED DATE
 NOTE BOOK NO. DATE
 AREAS CHECKED

ORIGINAL SURVEYED PLOTTED DATE
 NOTE BOOK NO. DATE
 AREAS CHECKED

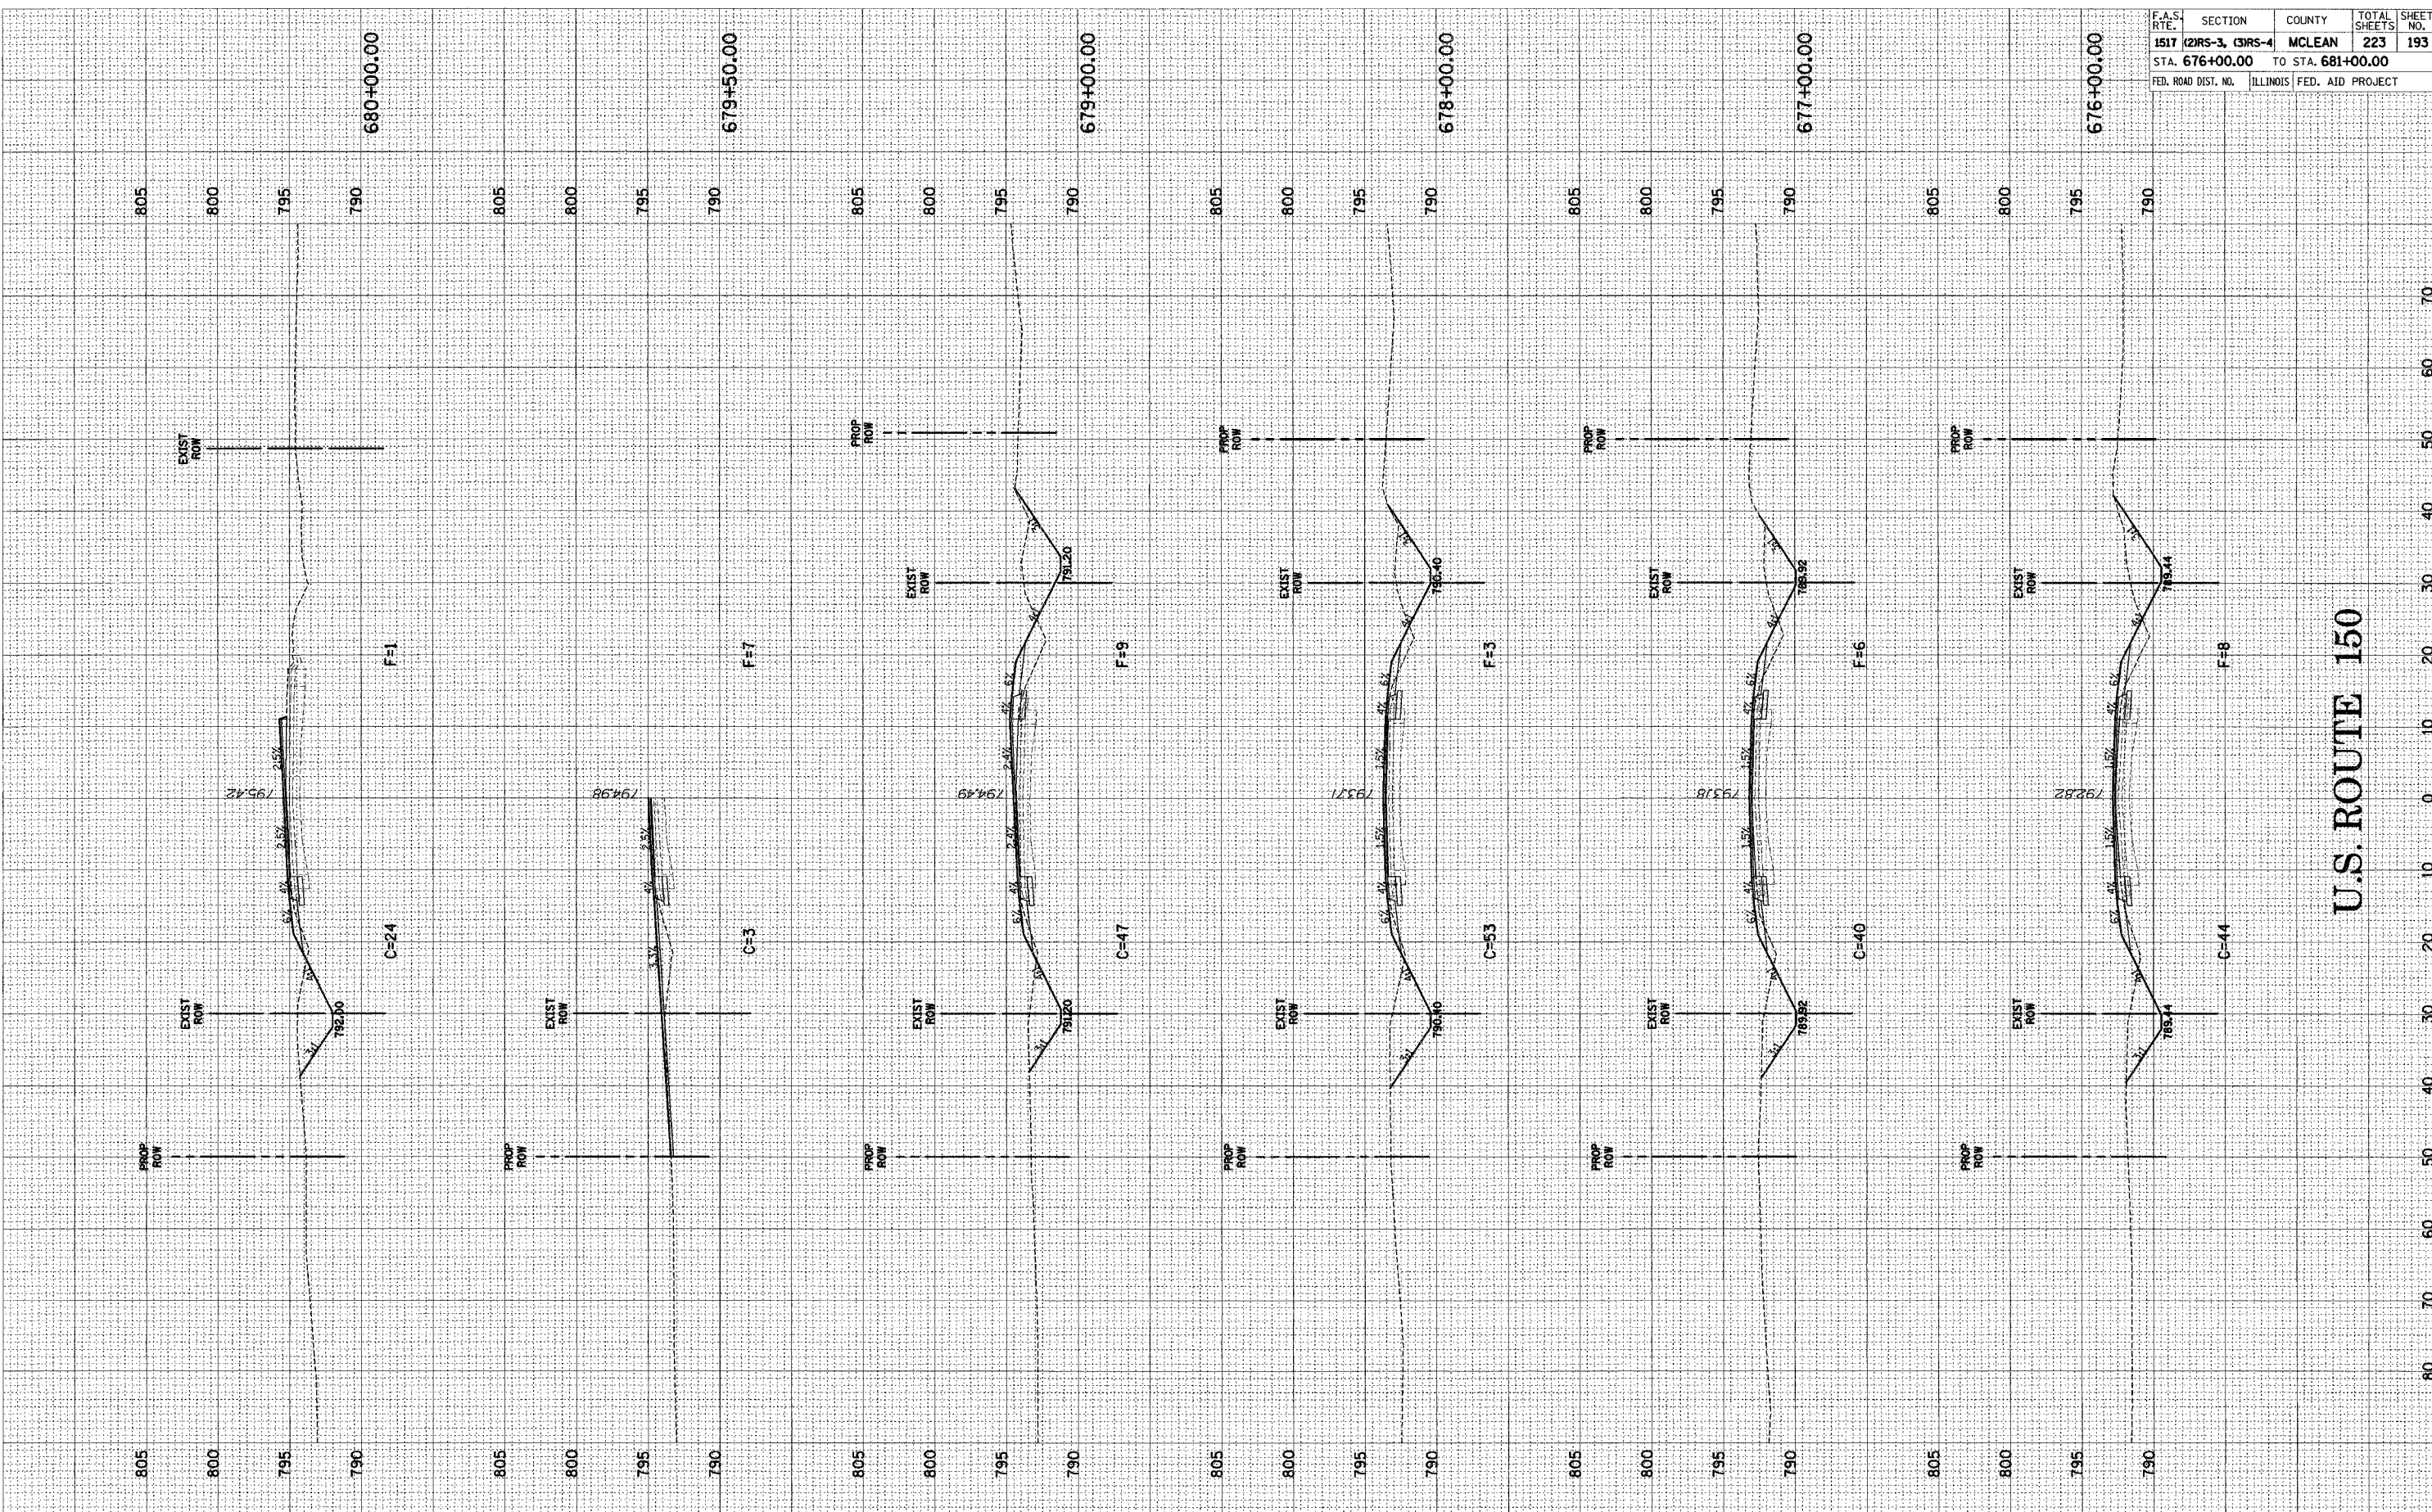

F.A.S. RTE.	SECTION	COUNTY	TOTAL SHEETS	SHEET NO.
1517 (2)RS-3, (3)RS-4	MCLEAN	223	193	
STA. 676+00.00 TO STA. 681+00.00				
FED. ROAD DIST. NO. ILLINOIS		FED. AID PROJECT		

U.S. ROUTE 150

U.S. ROUTE 150 CROSS-SECTIONS STA. 676+00.00 TO STA. 680+00.00