


FINAL SURVEY BY DATE  
 SURVEY PLOTTED  
 NOTE BOOK NO. DATE  
 AREAS CHECKED

ORIGINAL SURVEY BY DATE  
 SURVEY PLOTTED  
 NOTE BOOK NO. DATE  
 AREAS CHECKED

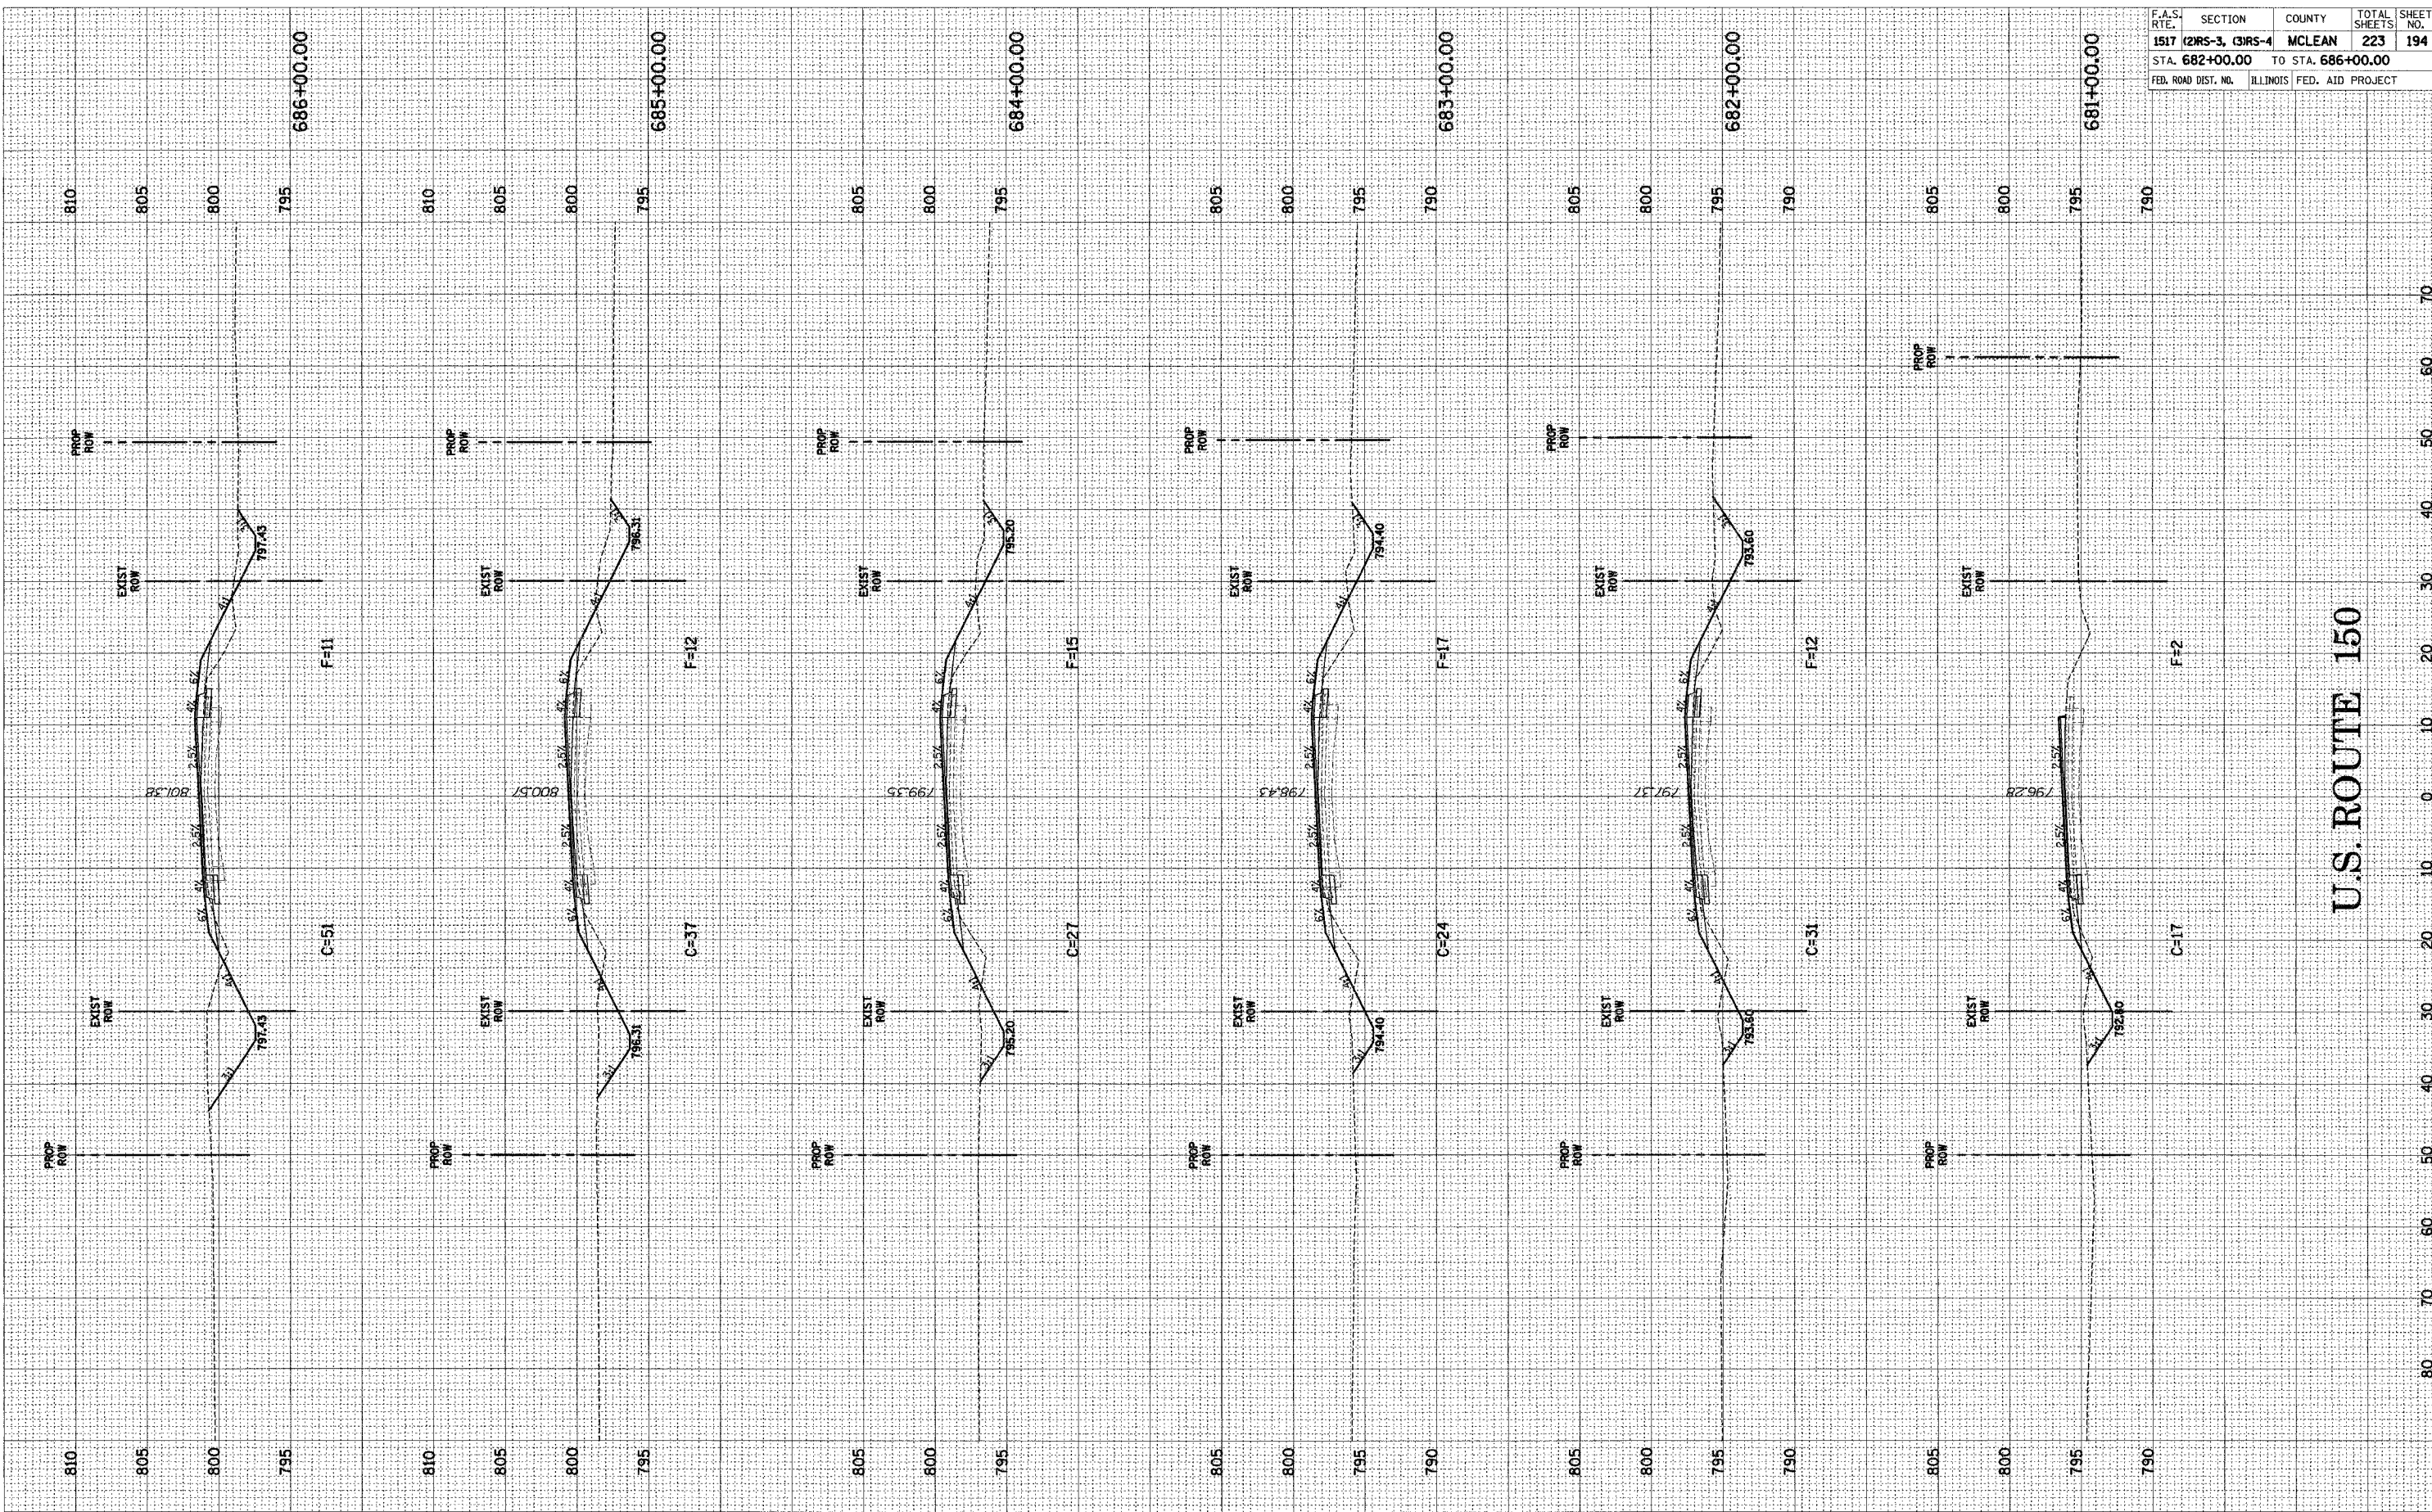

F.A.S. RTE.	SECTION	COUNTY	TOTAL SHEETS	SHEET NO.
1517 (2RS-3, 3RS-4)	MCLEAN	223	194	
STA. 682+00.00 TO STA. 686+00.00				
FED. ROAD DIST. NO.	ILLINOIS	FED. AID PROJECT		

U.S. ROUTE 150

U.S. ROUTE 150 CROSS-SECTIONS STA. 681+00.00 TO STA. 686+00.00