


FINAL SURVEYED SURVEYED BY: _____ DATE: _____
 SURVEY PLOTTED PLOTTED BY: _____ DATE: _____
 NOTE BOOK NO. _____
 AREAS CHECKED AREAS CHECKED BY: _____

ORIGINAL SURVEYED SURVEYED BY: _____ DATE: _____
 SURVEY PLOTTED PLOTTED BY: _____ DATE: _____
 NOTE BOOK NO. _____
 AREAS CHECKED AREAS CHECKED BY: _____

F.A.S. RTE.	SECTION	COUNTY	TOTAL SHEETS	SHEET NO.
1517	(2)RS-3, (3)RS-4	MCLEAN	223	205
STA. 733+00.00		TO STA. 737+00.00		
FED. ROAD DIST. NO.	ILLINOIS	FED. AID PROJECT		

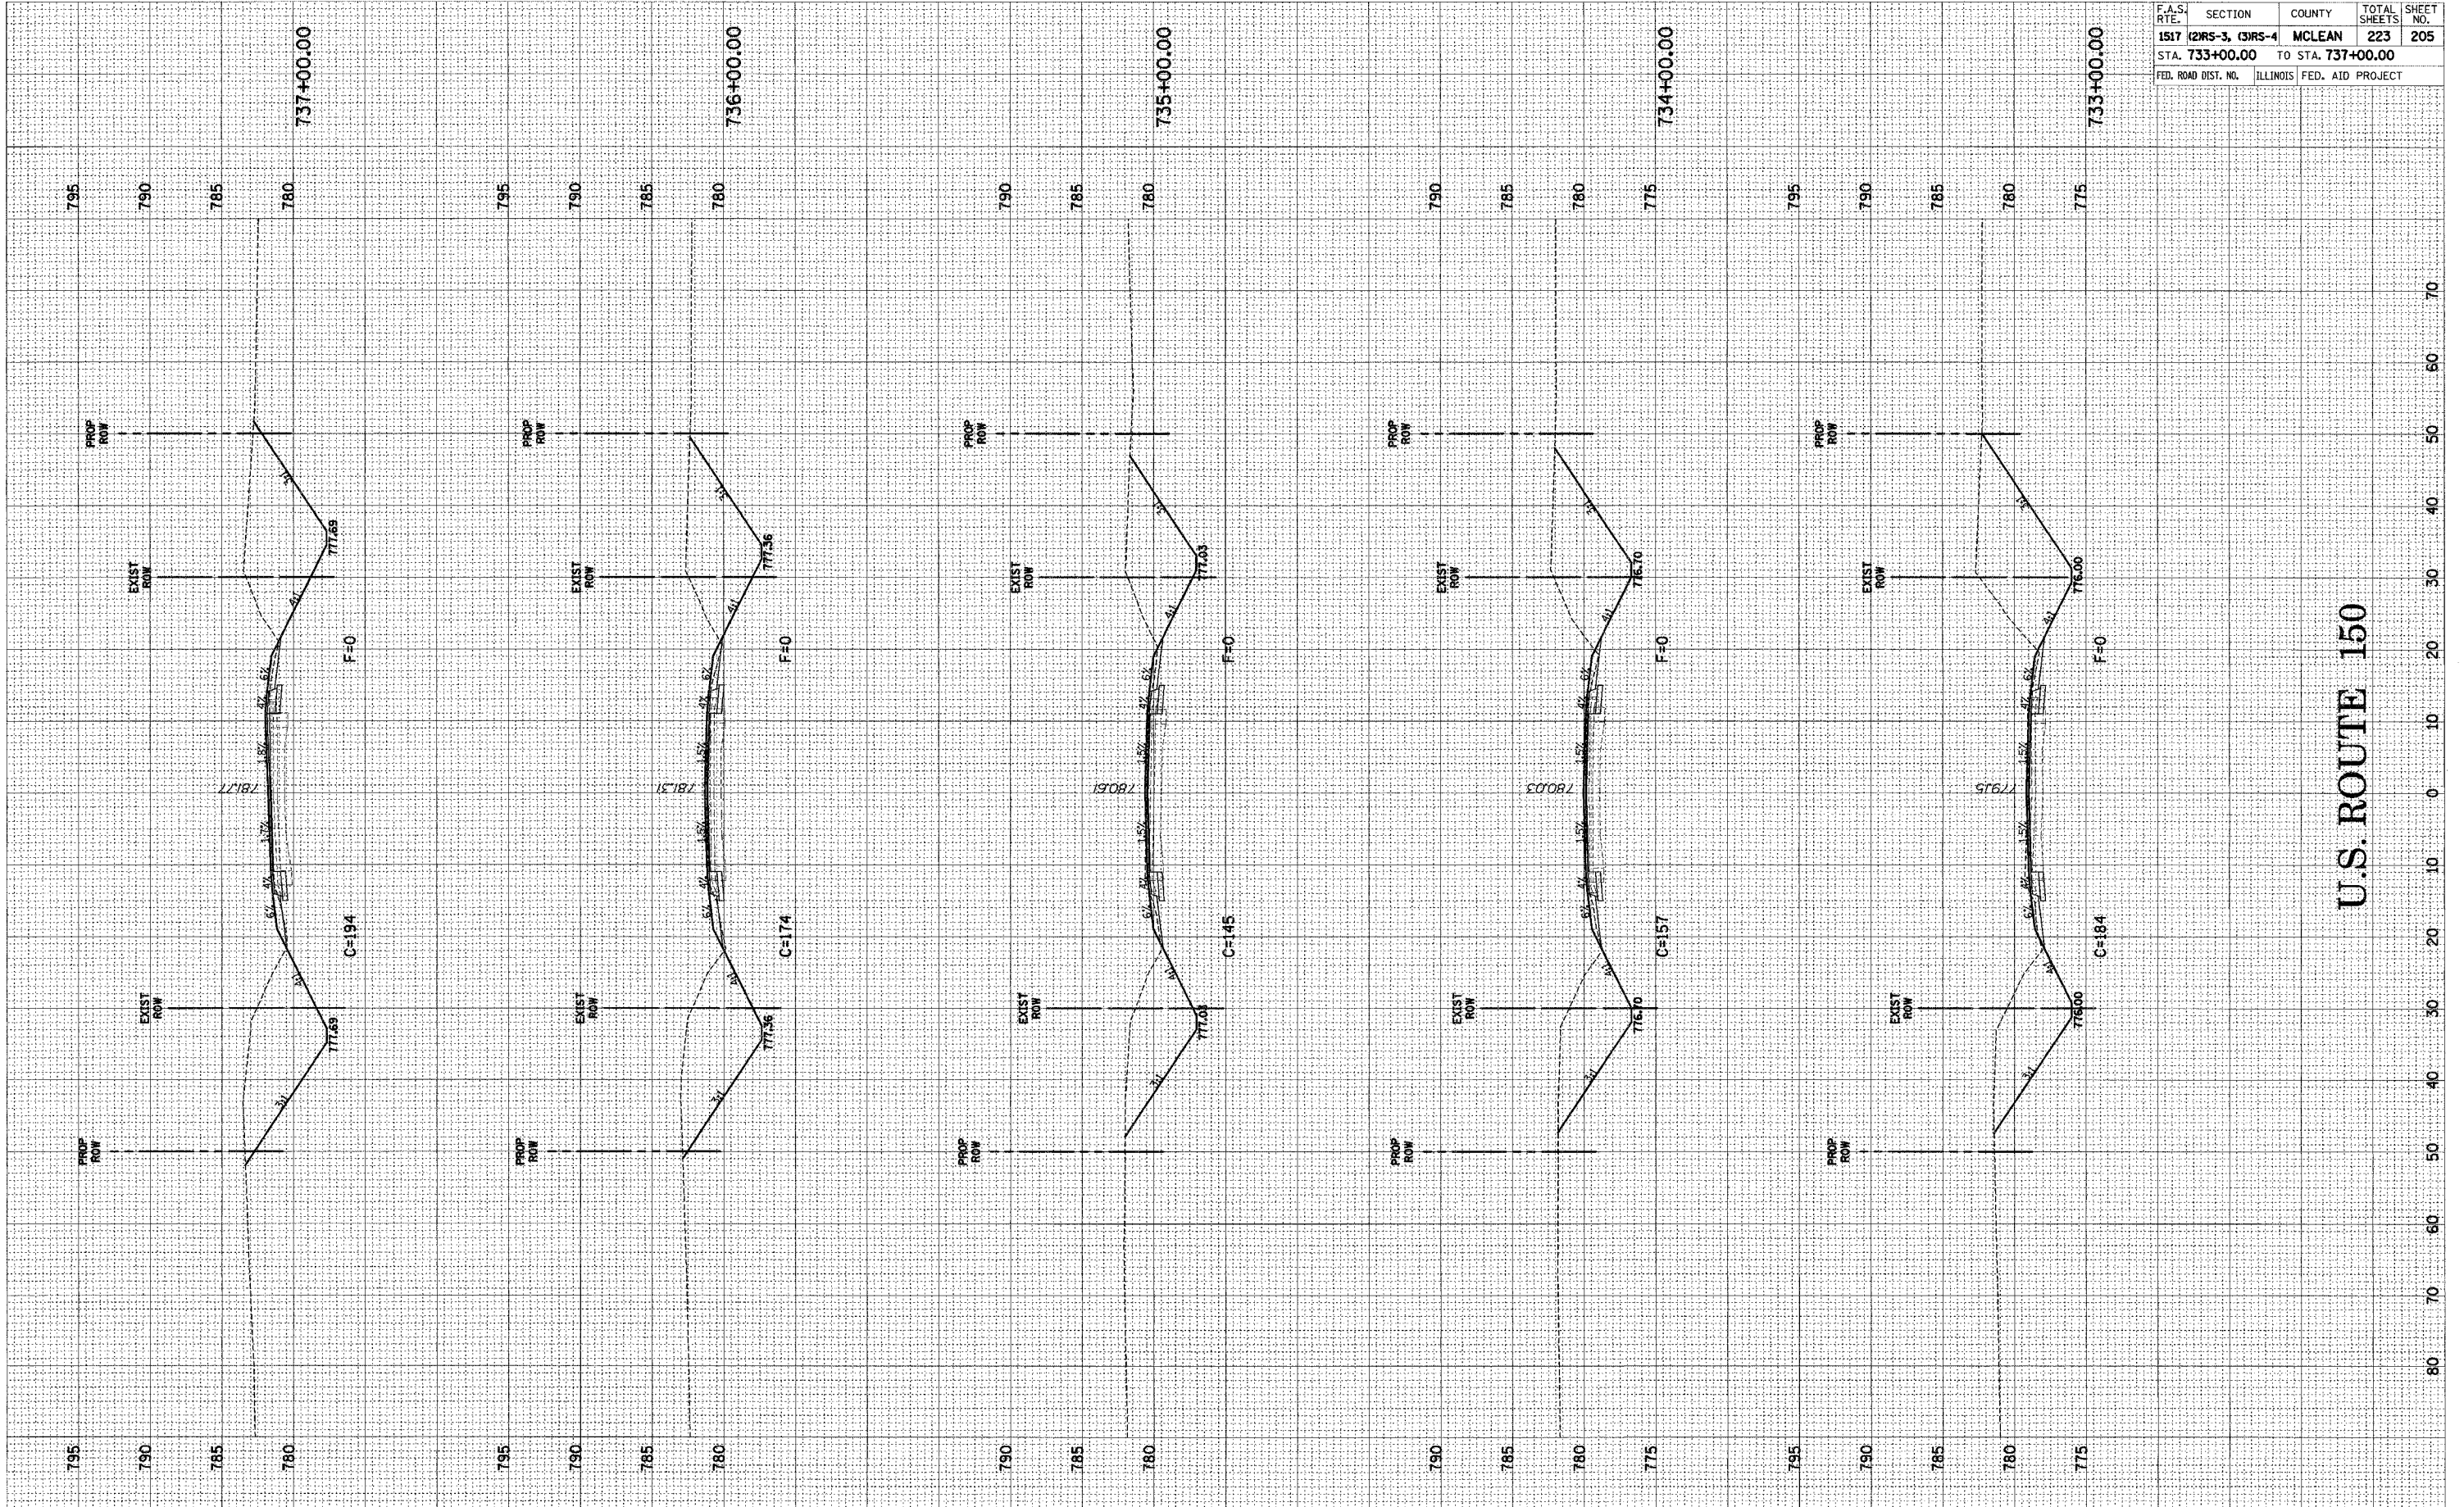

U.S. ROUTE 150

U.S. ROUTE 150 CROSS-SECTIONS STA. 733+00.00 TO STA. 737+00.00