


FINAL SURVEY FROM PLANS AND FIELD NOTES. AREAS CHECKED.

BY: _____ DATE: _____

ORIGINAL SURVEY FROM PLANS AND FIELD NOTES. AREAS CHECKED.

BY: _____ DATE: _____

F.A.S. RTE.	SECTION	COUNTY	TOTAL SHEETS	SHEET NO.
1517	(2)RS-3, (3)RS-4	MCLEAN	223	208
STA. 747+00.00		TO STA. 750+00.00		
FED. ROAD DIST. NO.	ILLINOIS	FED. AID PROJECT		

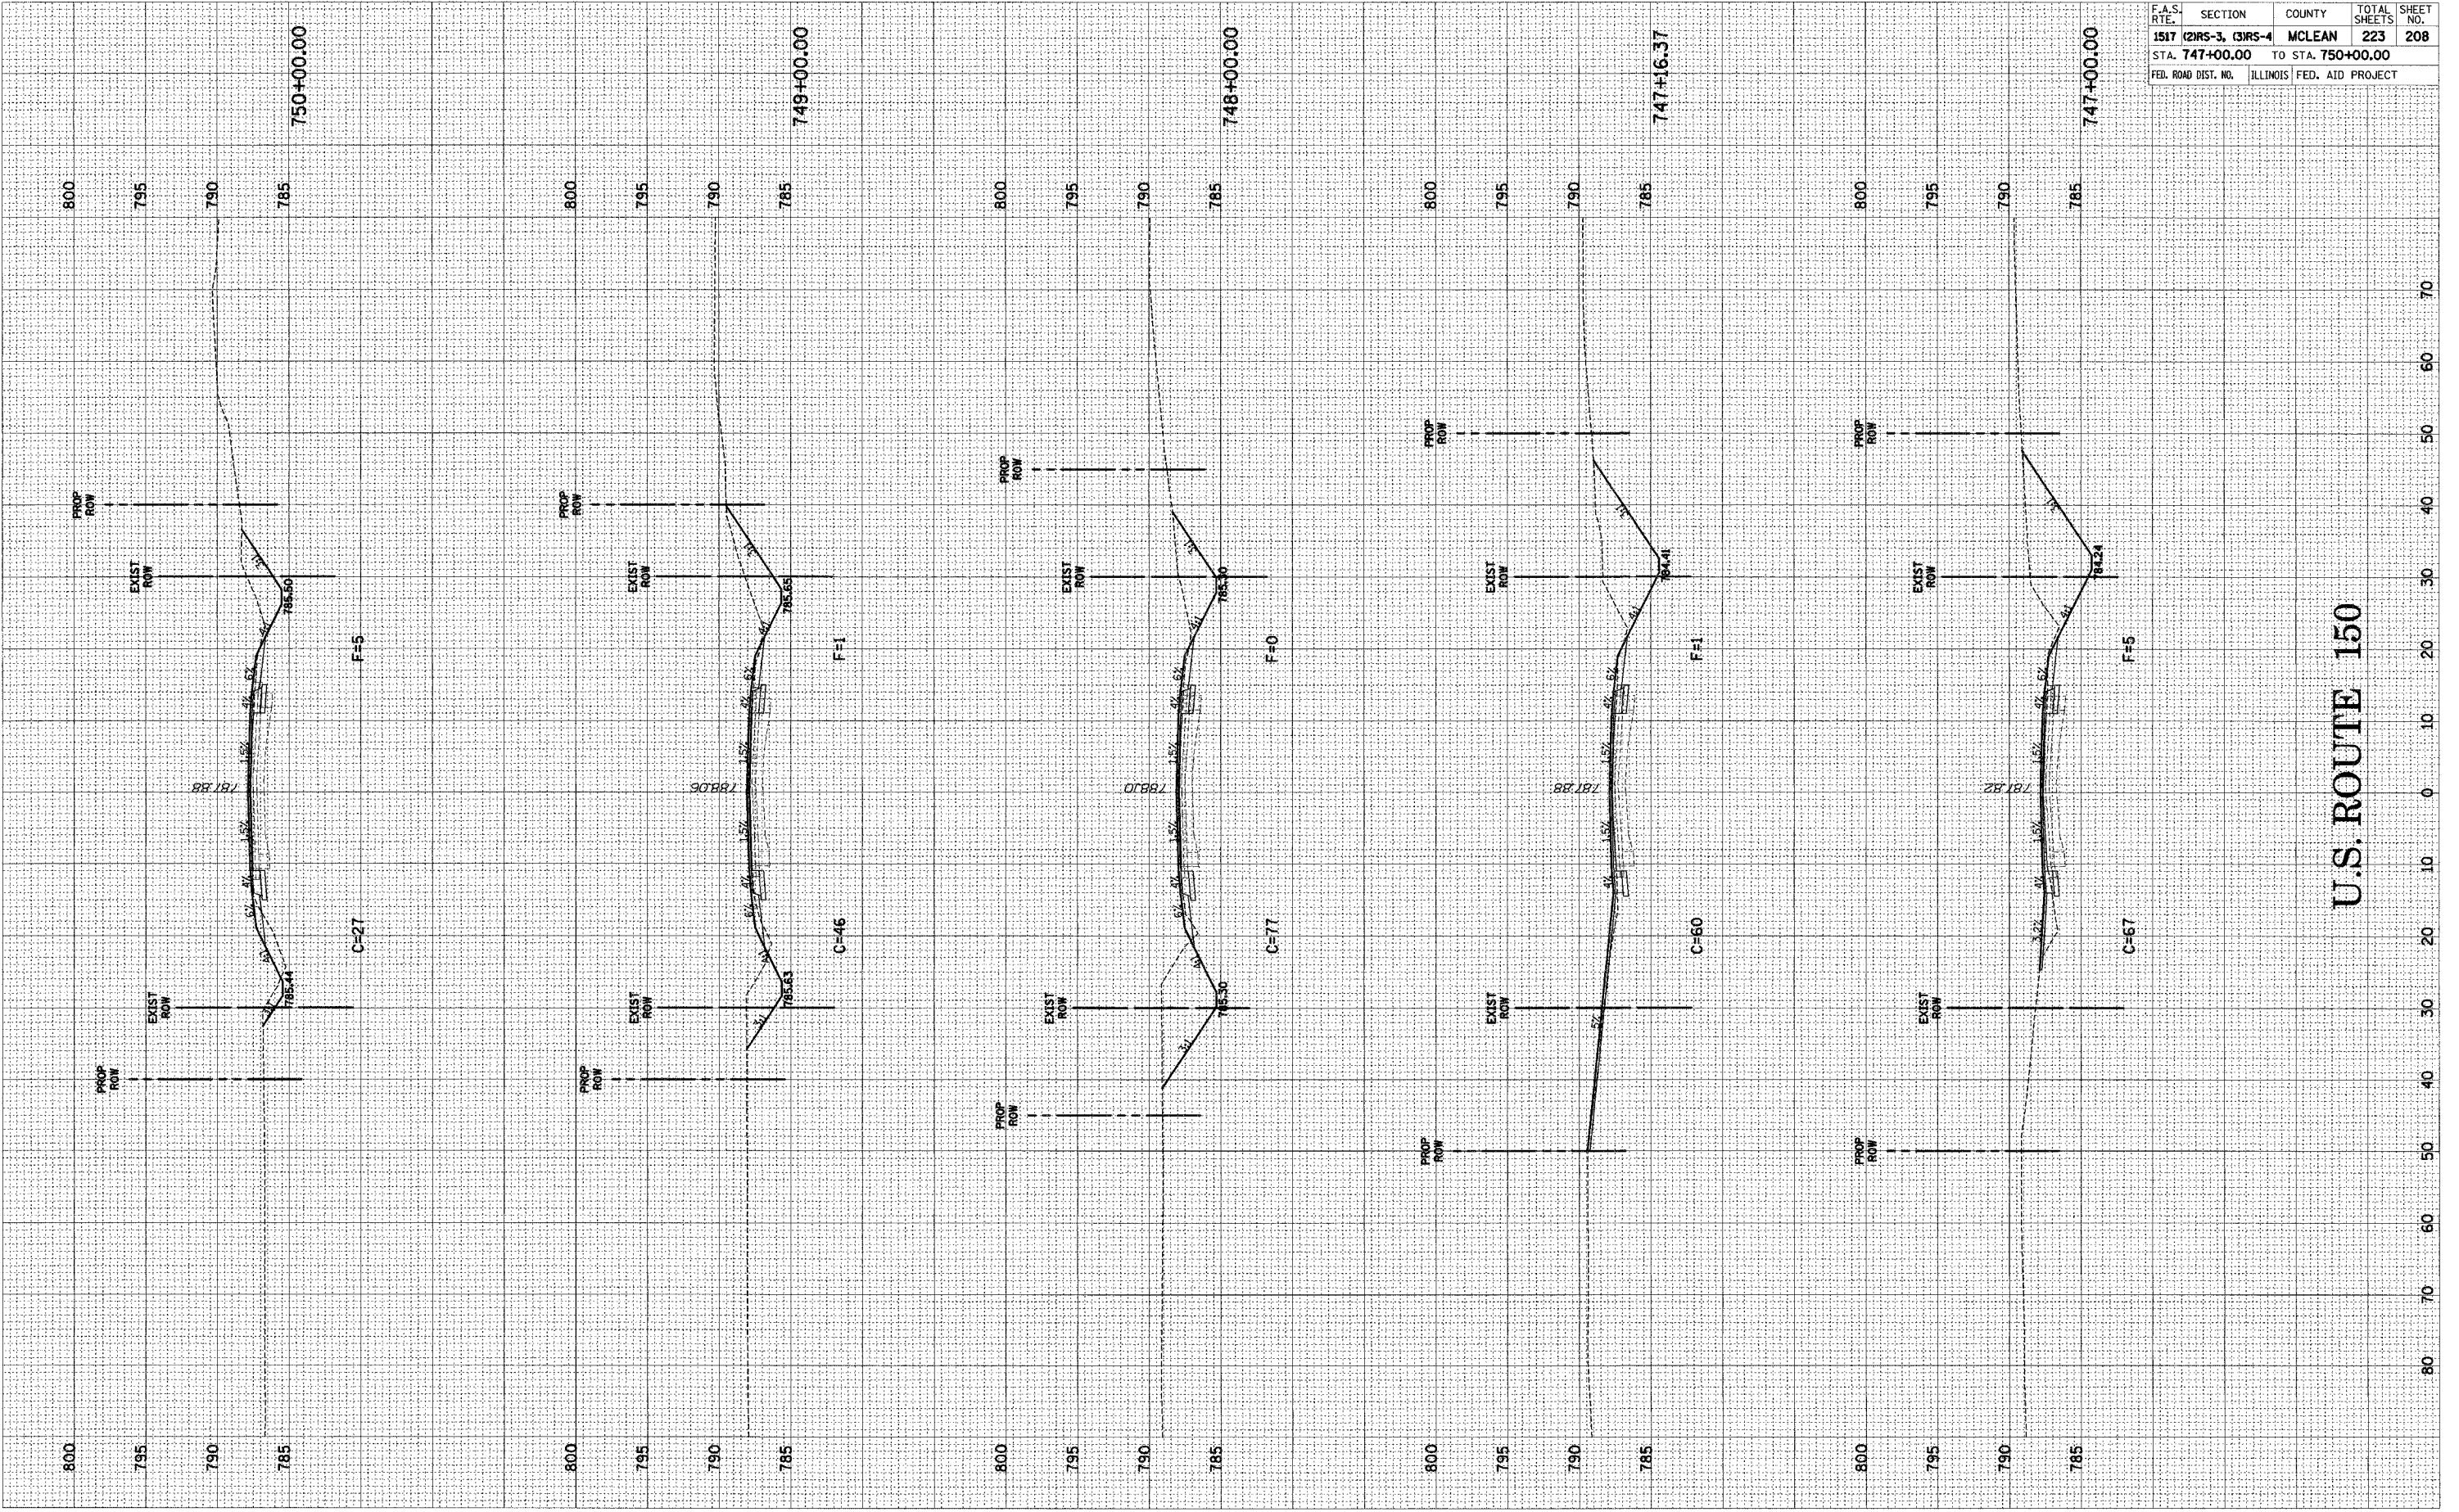

U.S. ROUTE 150

U.S. ROUTE 150 CROSS-SECTIONS STA. 747+00.00 TO STA. 750+00.00