


FINAL SURVEY PLOTTED DATE  
 NOTE BOOK NO. DATE AREAS CHECKED

ORIGINAL SURVEY PLOTTED DATE  
 NOTE BOOK NO. DATE AREAS CHECKED

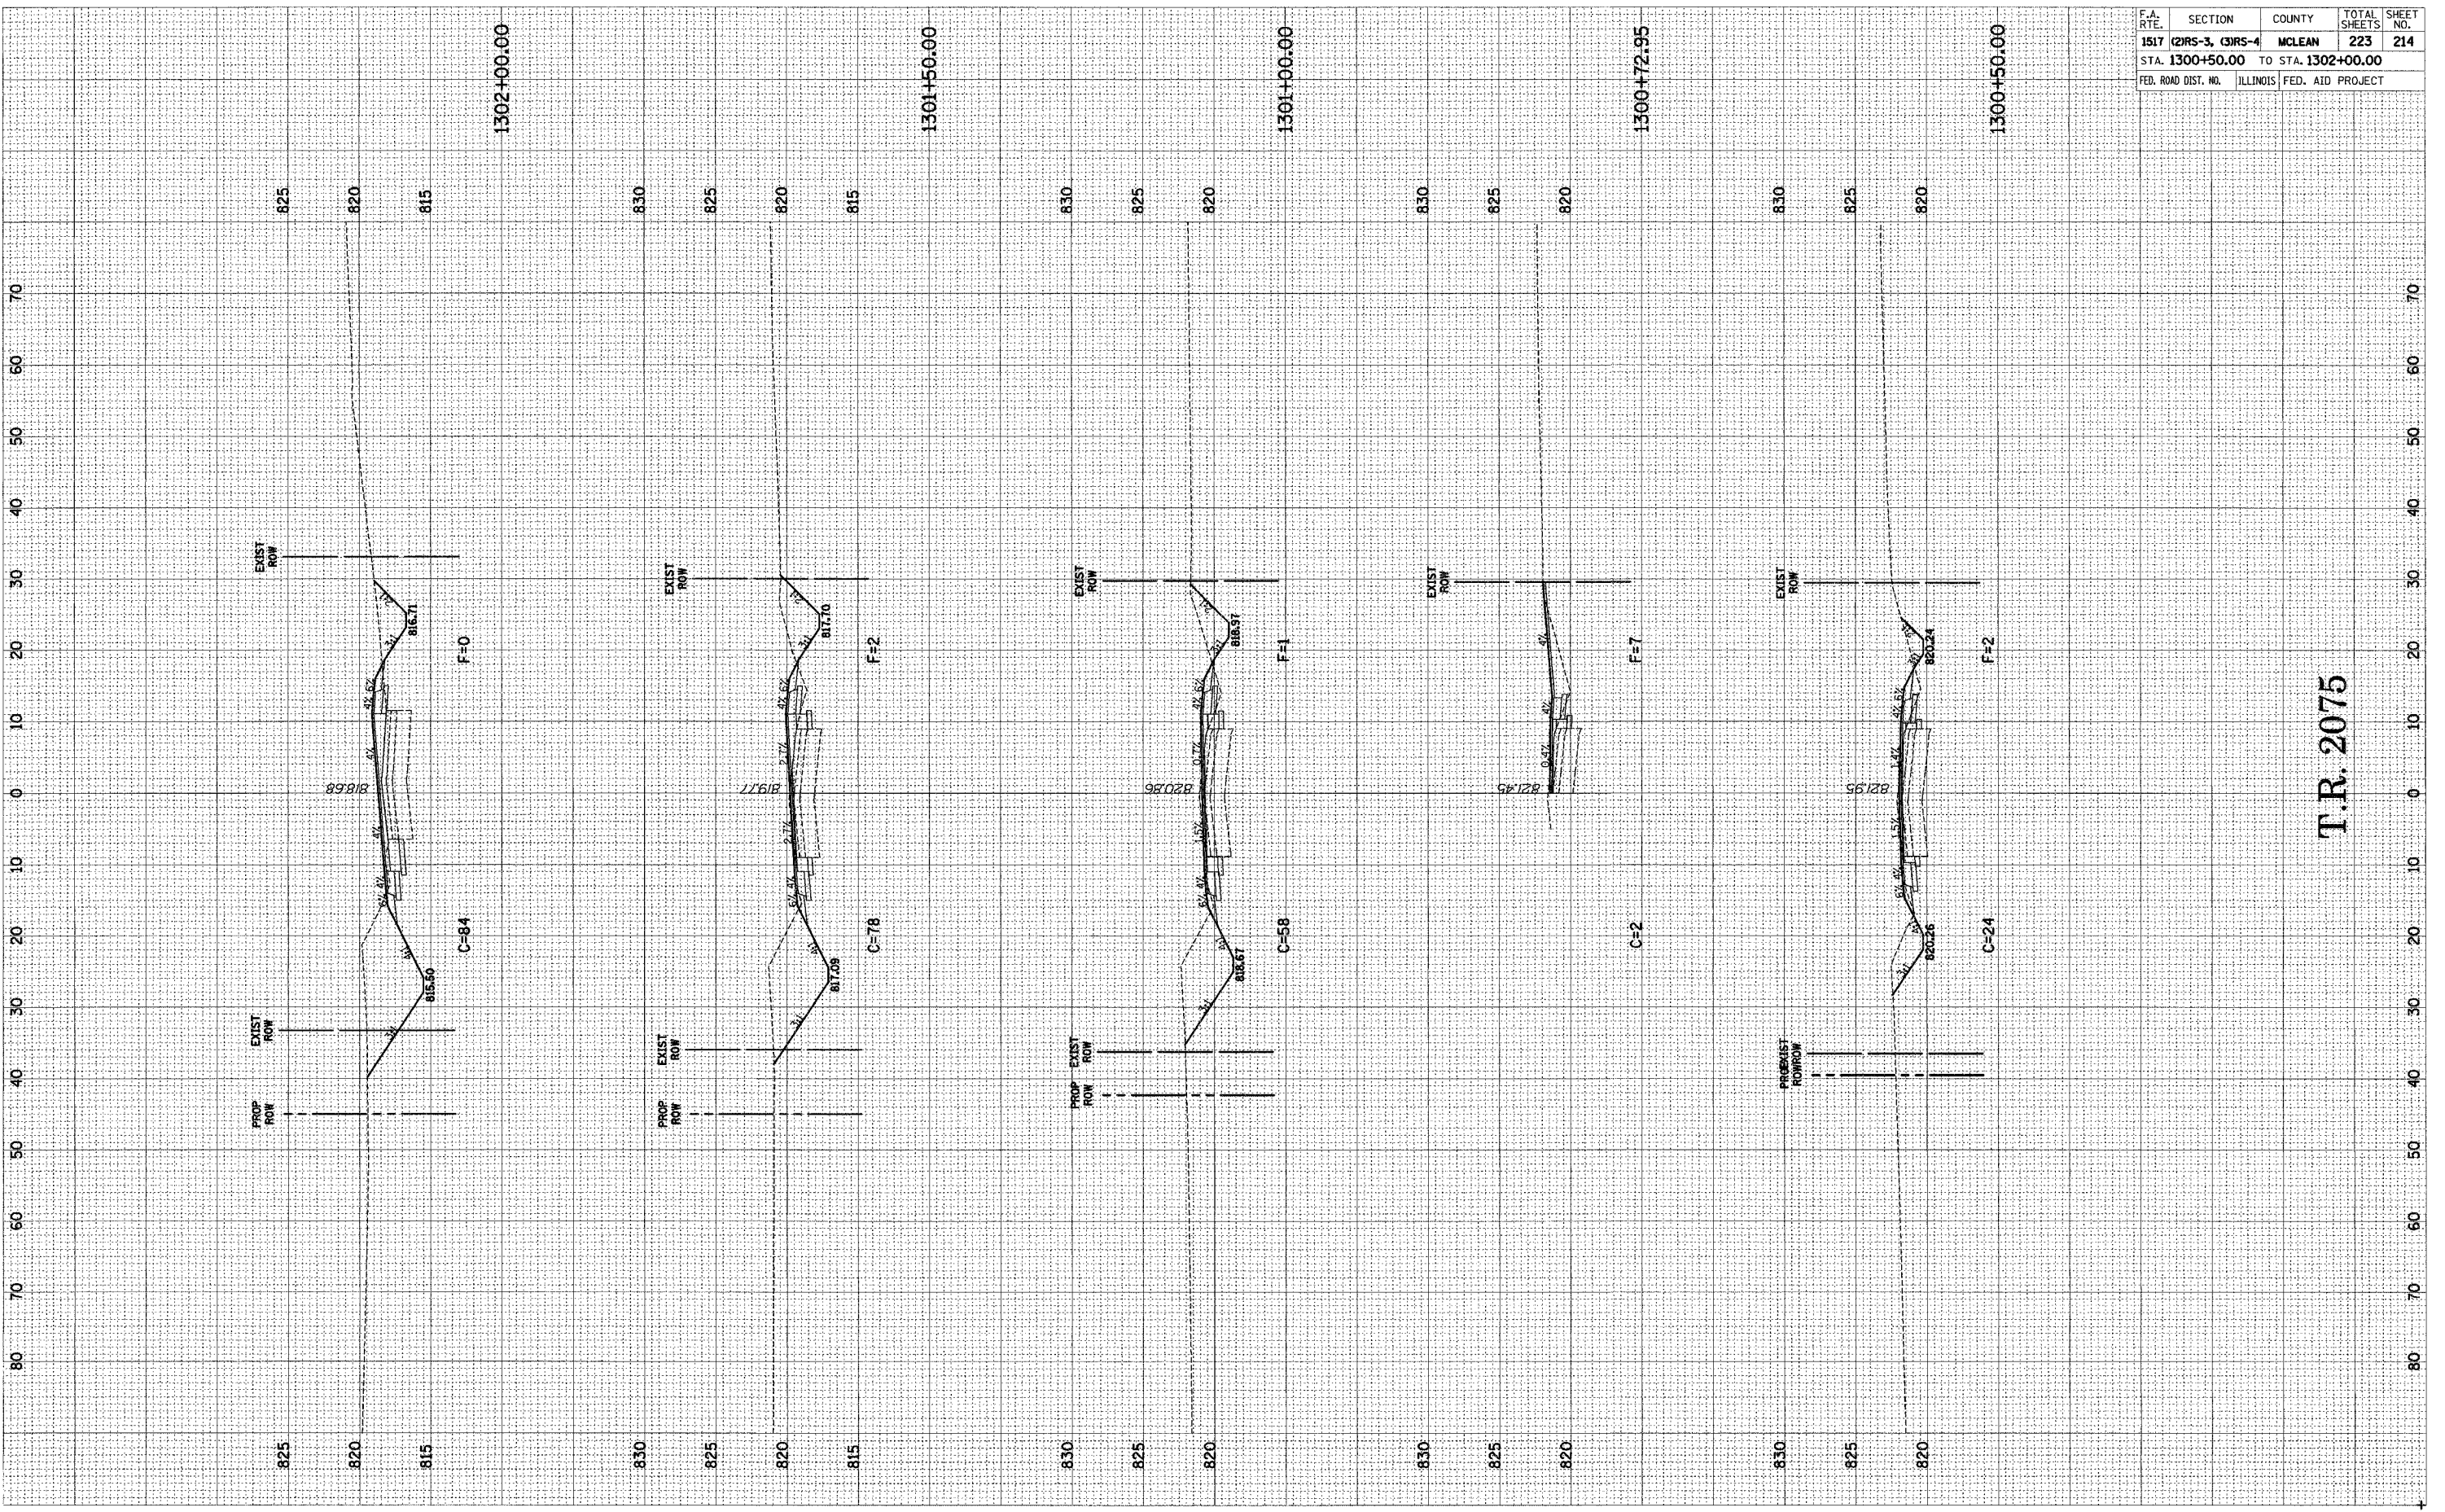

F.A. RTE.	SECTION	COUNTY	TOTAL SHEETS	SHEET NO.
1517	(2)RS-3, (3)RS-4	MCLEAN	223	214
STA. 1300+50.00		TO STA. 1302+00.00		
FED. ROAD DIST. NO.		ILLINOIS FED. AID PROJECT		

T.R. 2075