


FINAL SURVEY PLOTTED AREAS CHECKED BY DATE

ORIGINAL SURVEY PLOTTED AREAS CHECKED BY DATE

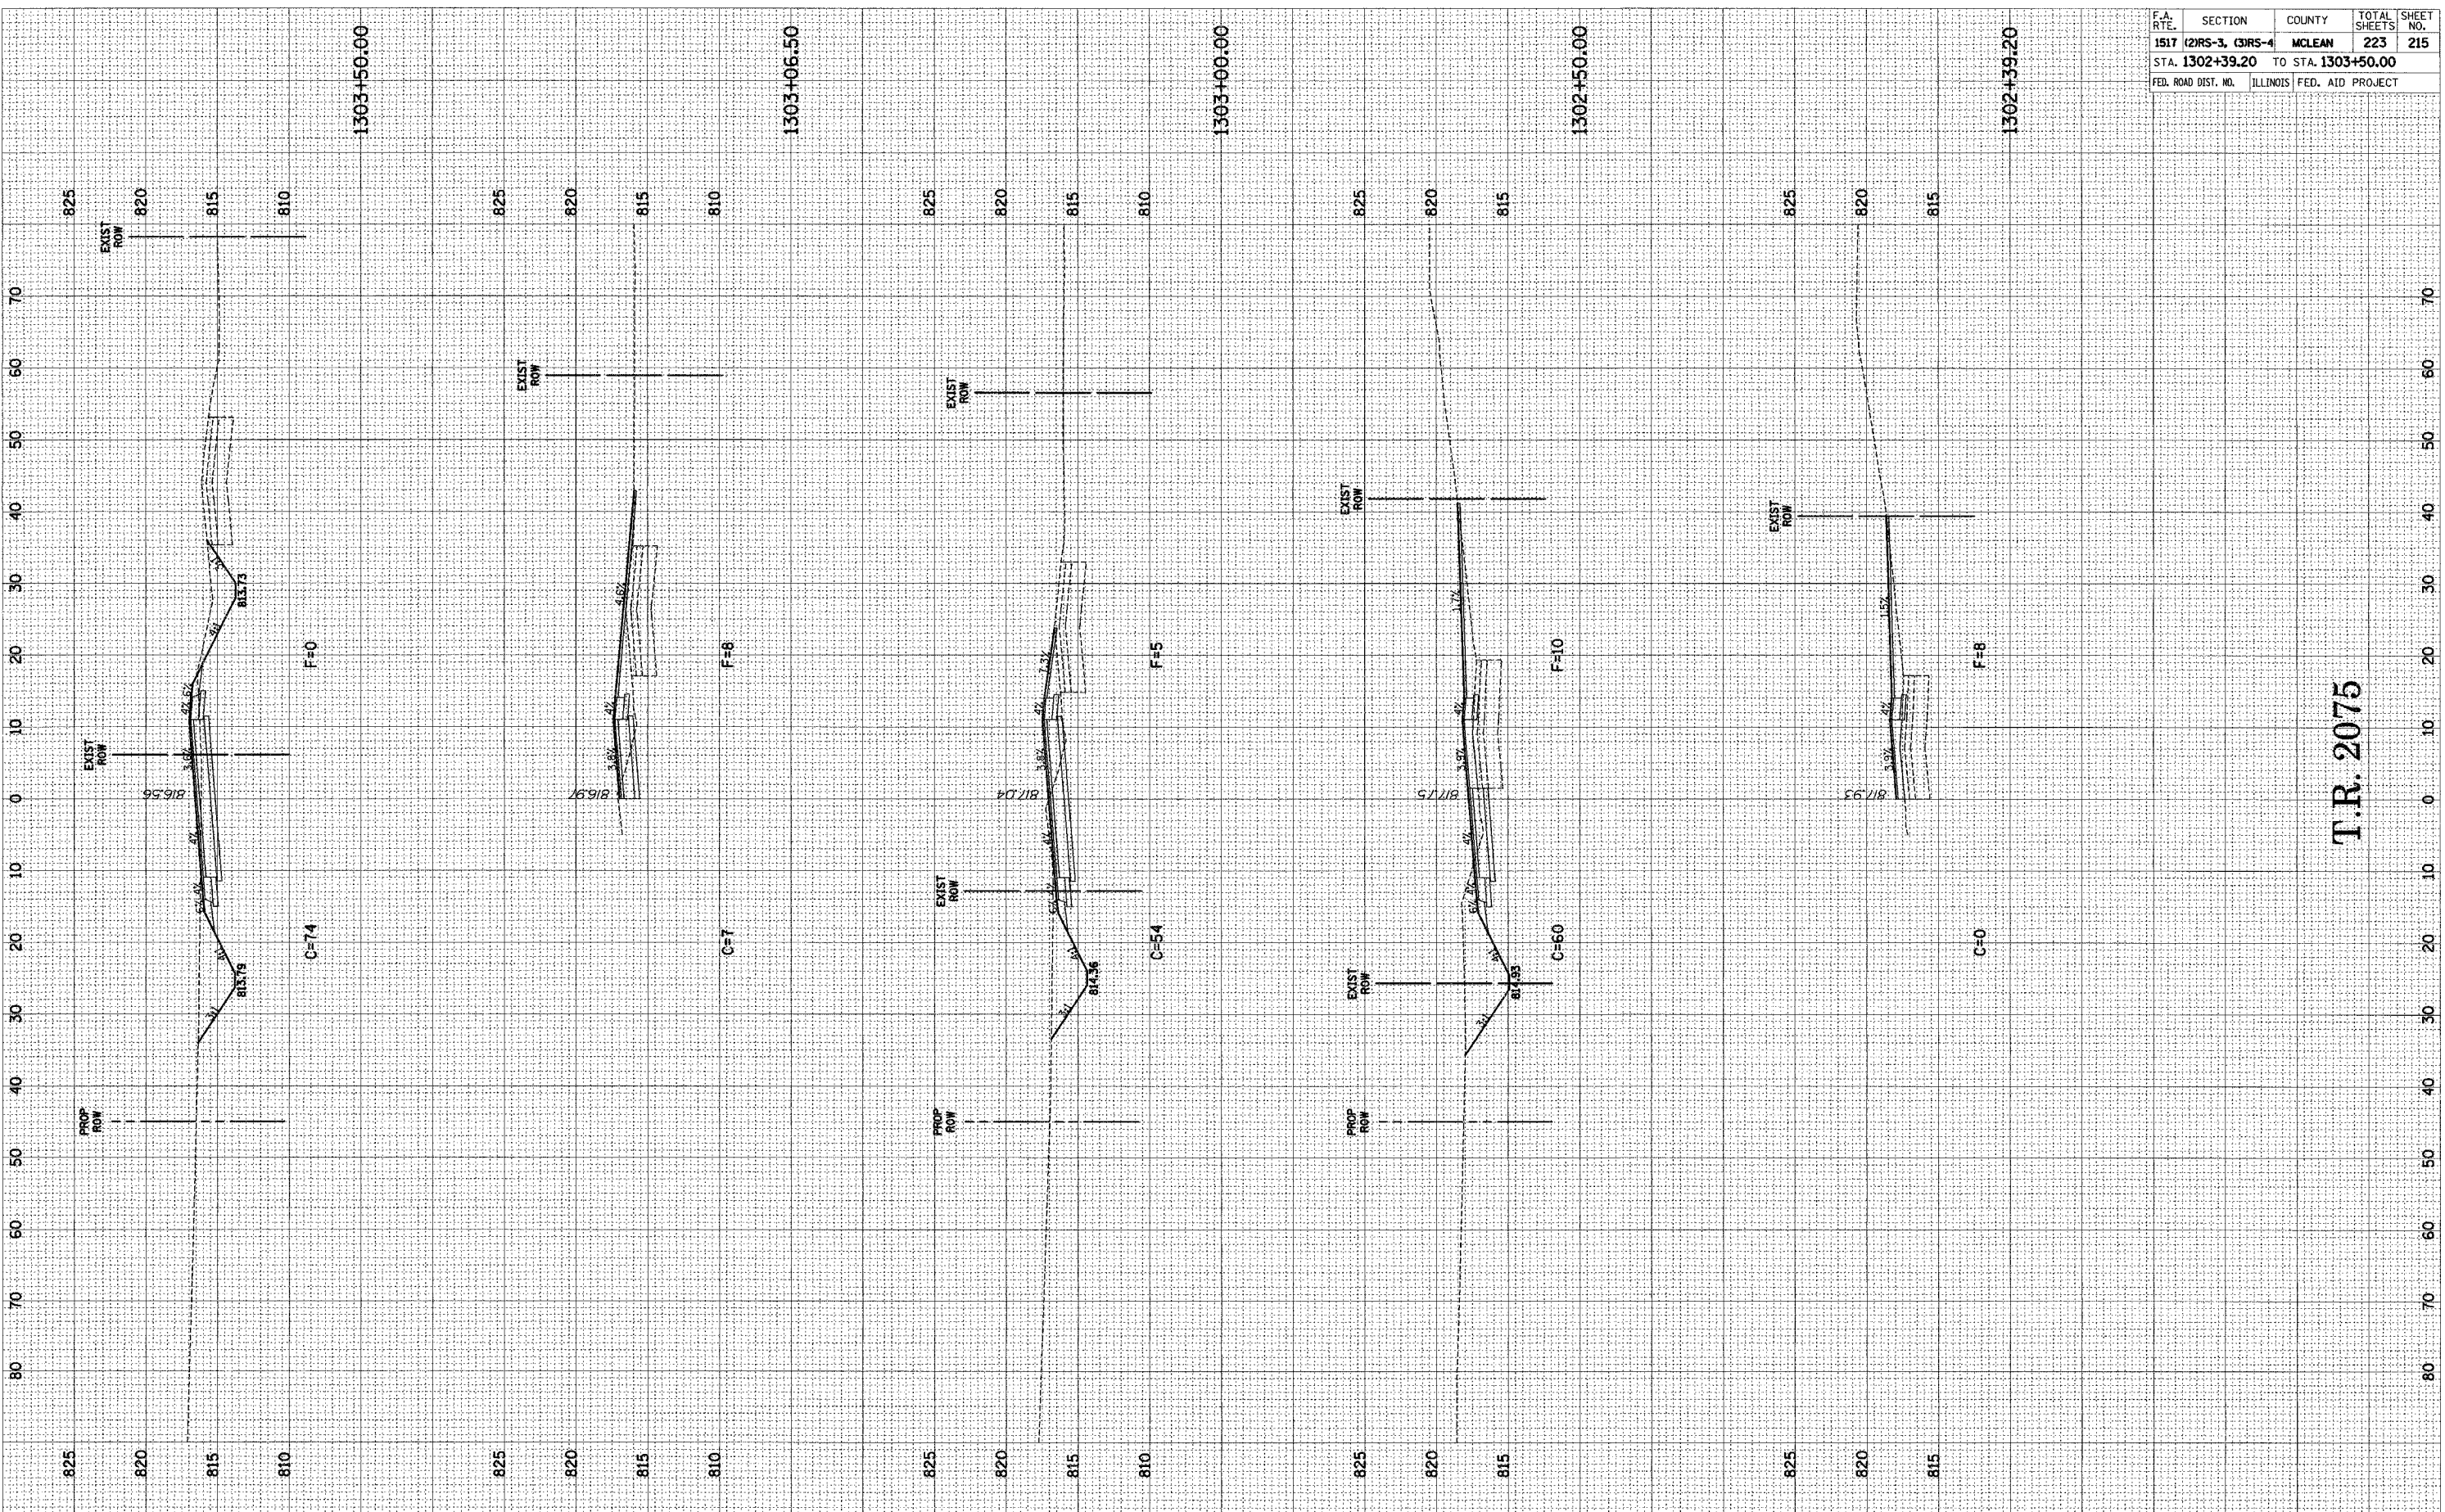

|                       |          |                    |              |           |
|-----------------------|----------|--------------------|--------------|-----------|
| F.A. RTE.             | SECTION  | COUNTY             | TOTAL SHEETS | SHEET NO. |
| 1517 (2)RS-3, (3)RS-4 | MCLEAN   |                    | 223          | 215       |
| STA. 1302+39.20       |          | TO STA. 1303+50.00 |              |           |
| FED. ROAD DIST. NO.   | ILLINOIS | FED. AID PROJECT   |              |           |

T.R. 2075