


F.A.S. RTE.	SECTION	COUNTY	TOTAL SHEETS	SHEET NO.
1517	(2)RS-3, (3)RS-4	MCLEAN	223	220
STA. 1701+50.00		TO STA. 1702+50.00		
FED. ROAD DIST. NO.		ILLINOIS FED. AID PROJECT		

FINAL SURVEY	DATE	BY	DATE
PROJECTED			
PLOTTED			
TEMPLATE			
AREAS			
AREAS CHECKED			

ORIGINAL SURVEY	DATE	BY	DATE
PROJECTED			
PLOTTED			
TEMPLATE			
AREAS			
AREAS CHECKED			

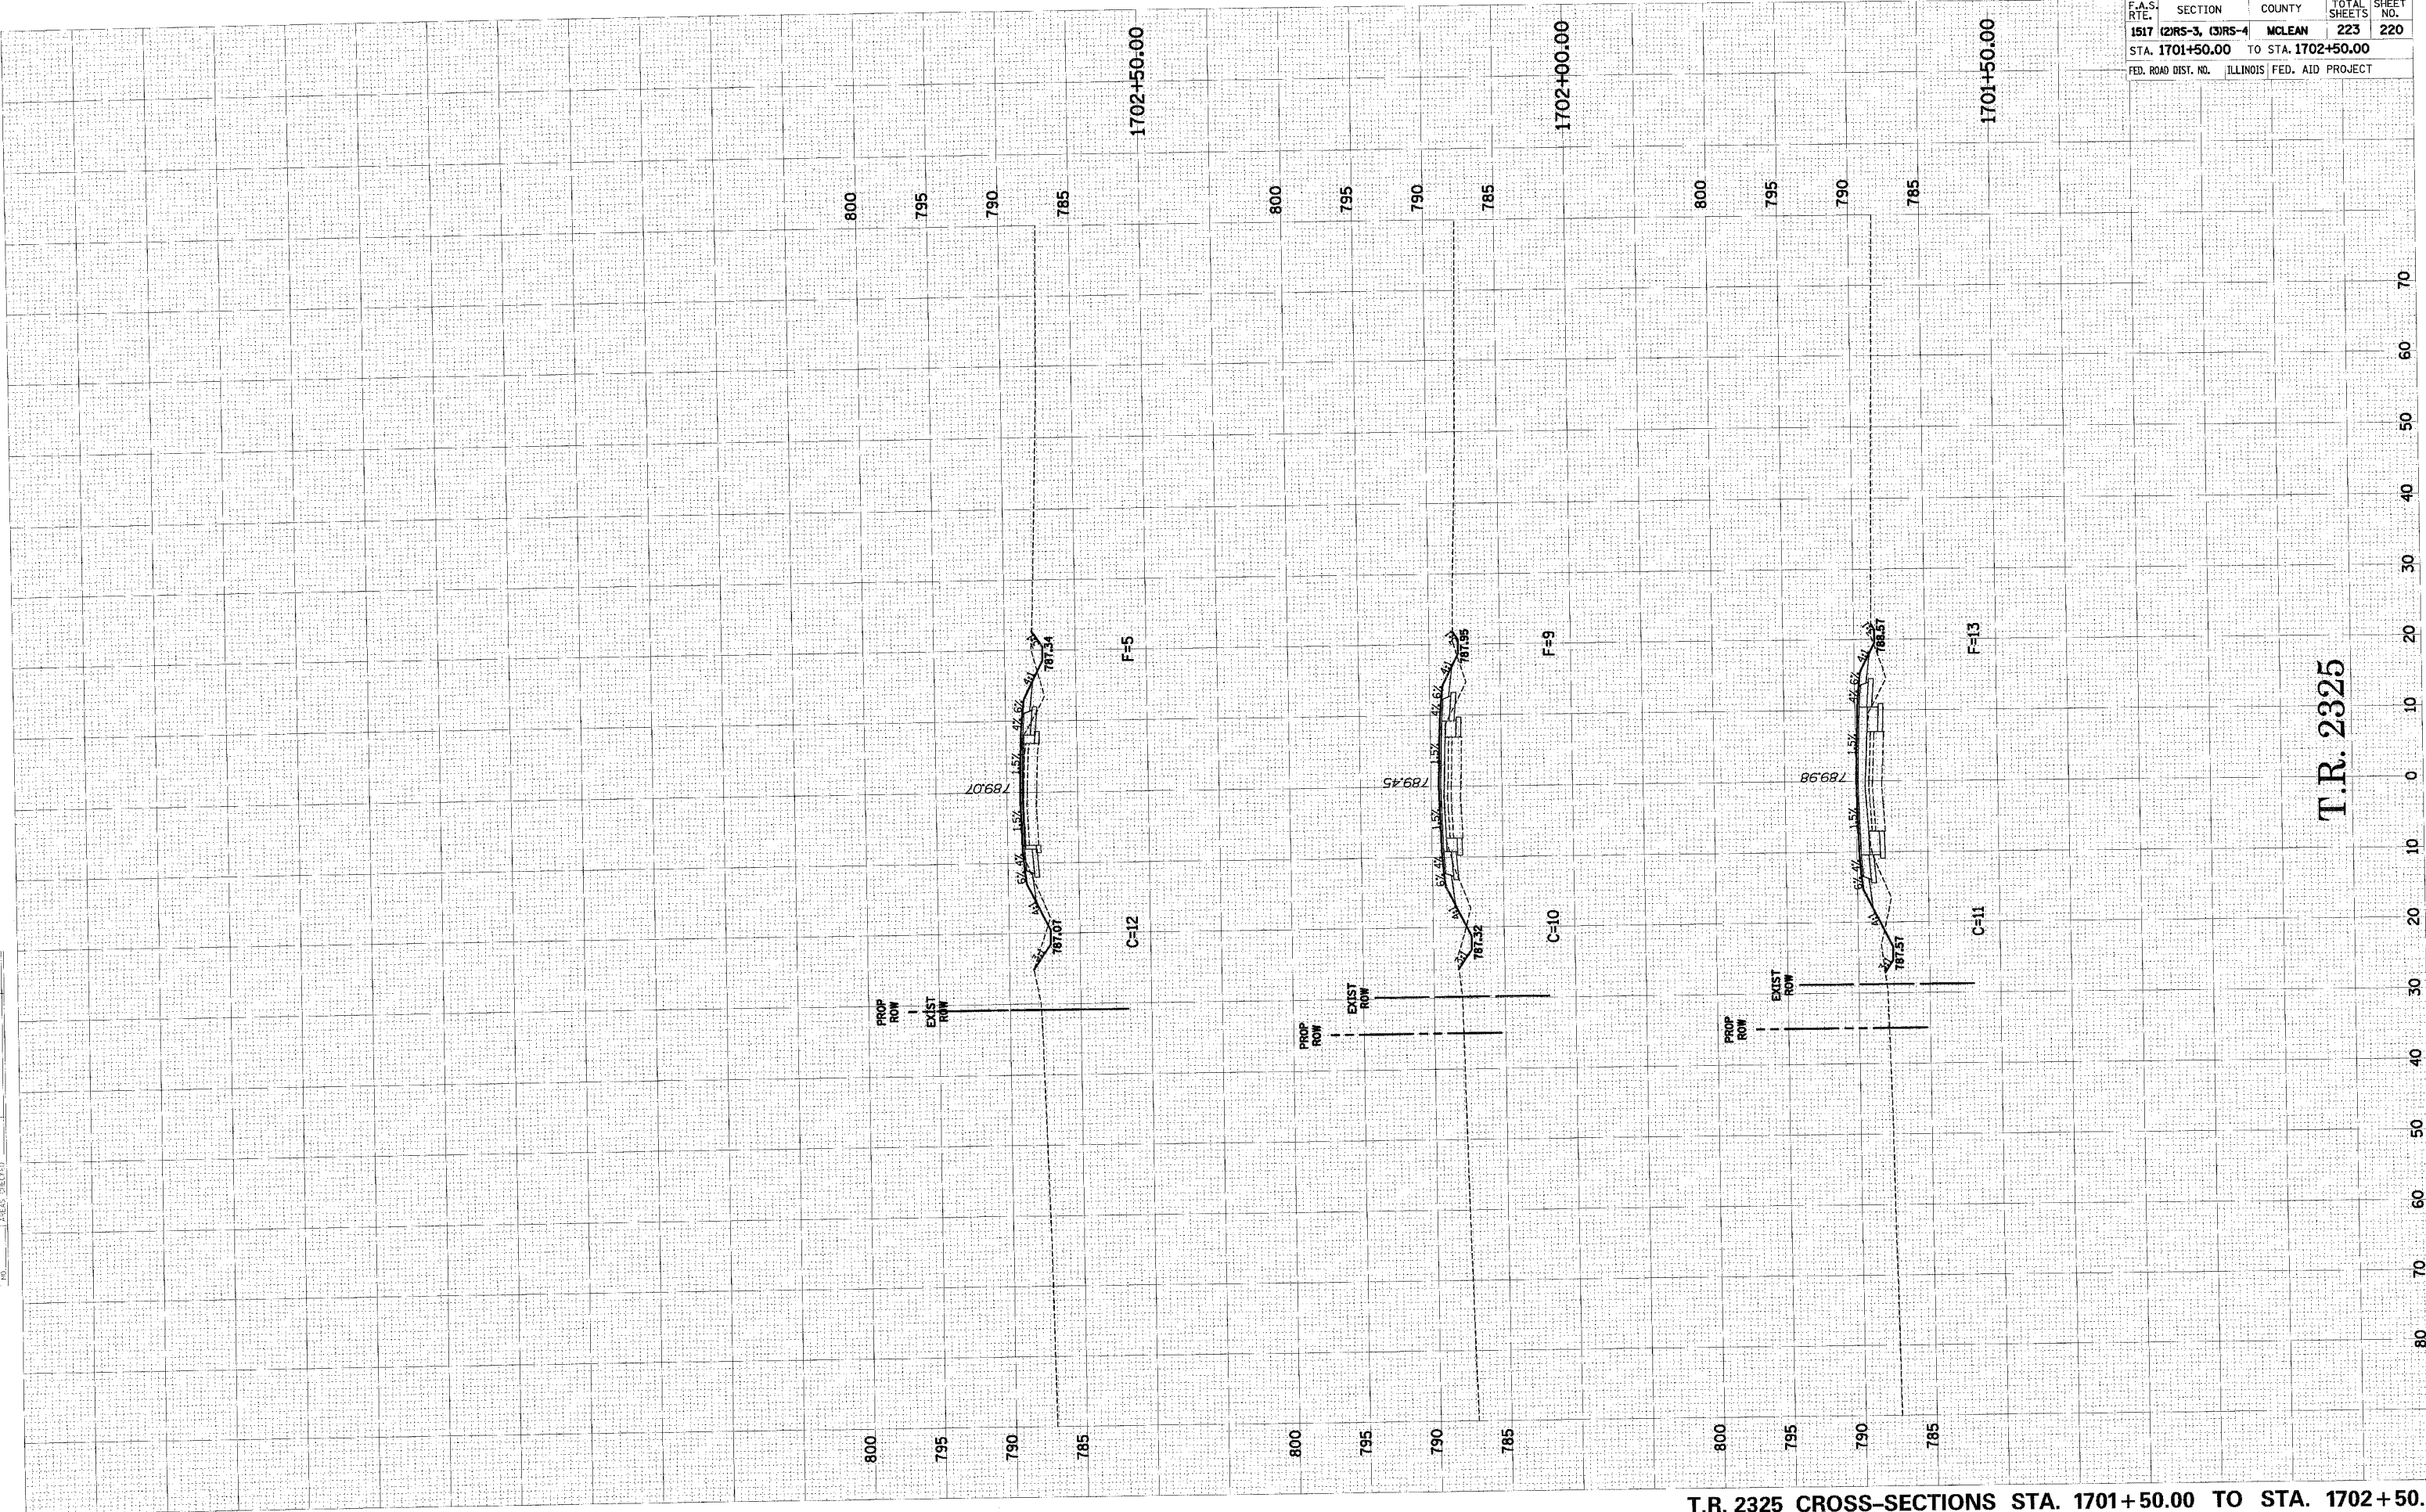

T.R. 2325