

F.A.S. NO.	SECTION	COUNTY	TOTAL SHEETS	SHEET NO.
74	*	ILLINOIS	4	2
STA.		TO STA.		
FED. ROAD DIST. NO.	SUBDIV.	FED. AID PROJECT		


\*DS INTERSTATE SAFETY 2007-3

**GENERAL NOTES**

ABANDONED UNDERGROUND UTILITIES THAT CONFLICT WITH CONSTRUCTION SHALL BE DISPOSED OF OUTSIDE THE LIMITS OF THE RIGHT OF WAY ACCORDING TO ARTICLE 202.03 OF THE STANDARD SPECIFICATIONS AND AS DIRECTED BY THE ENGINEER. THIS WORK WILL NOT BE PAID FOR SEPARATELY BUT SHALL BE INCLUDED IN THE COST OF EARTH EXCAVATION.

ANY REFERENCE TO A STANDARD IN THESE PLANS SHALL BE INTERPRETED TO MEAN THE EDITION AS INDICATED BY THE SUBNUMBER LISTED IN THE INDEX OF SHEETS OR THE COPY OF THE STANDARD INCLUDED IN THESE PLANS.

CONTRACTOR SHALL MAKE THE NECESSARY ADJUSTMENTS TO POST SPACING TO AVOID DAMAGE TO EXISTING UNDERDRAIN OUTLETS WITHIN PROJECT LIMITS, WHILE NOT EXCEEDING MAXIMUM POST SPACING.

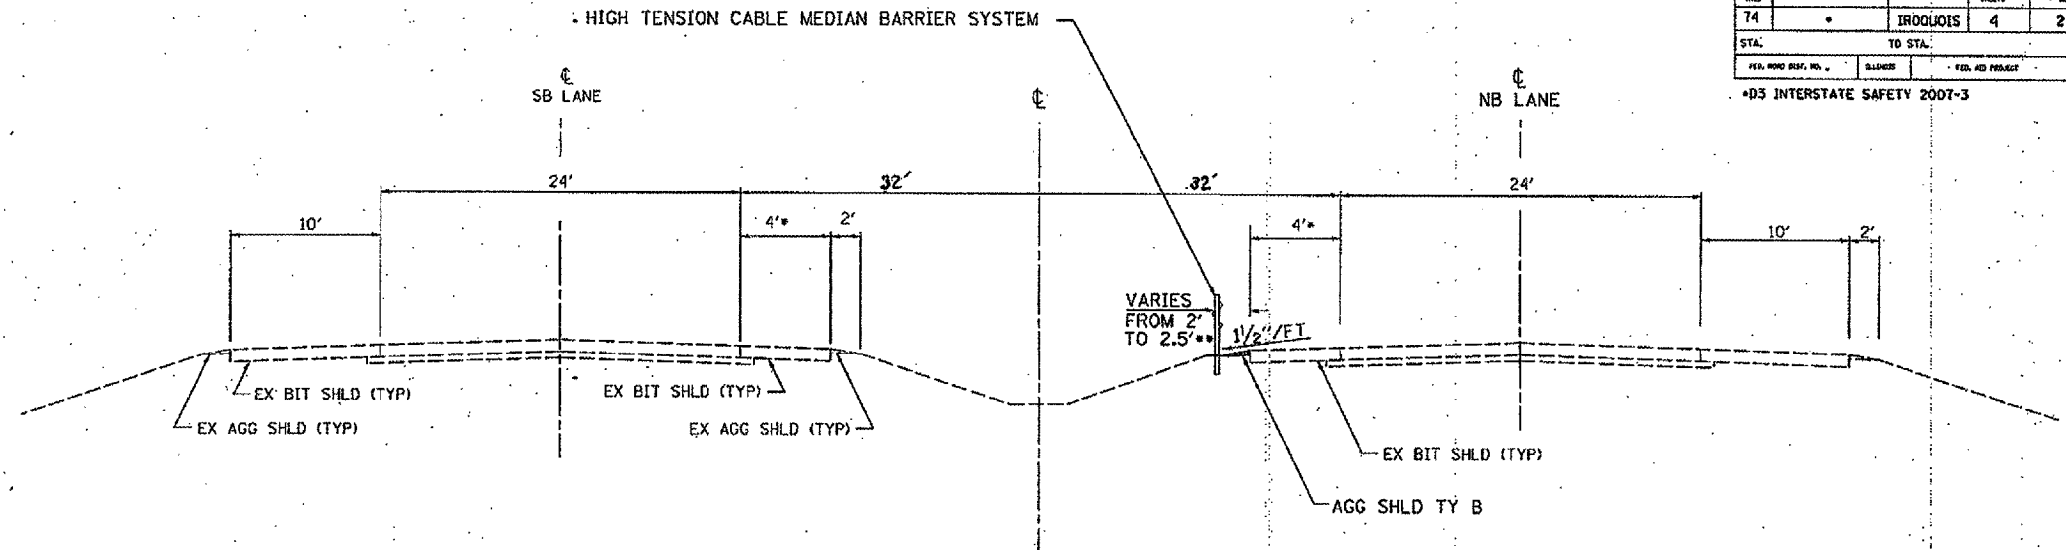

LOCATION 1: MM POSTS 276.8 TO 278.9  
OMIT SN 038-0154 & 038-0156

LOCATION 2: MM POSTS 284.3 TO 286.1  
OMIT SN 038-0168 AND ONE MAINTENANCE CROSSOVER

LOCATION 3: MM POSTS 287.5 TO 289.7  
OMIT SN 038-0159, 038-0011 & 038-0130  
AND ONE MAINTENANCE X-OVER

LOCATION 4: MM POSTS 290.0 TO 291.7  
OMIT 1 MAINTENANCE CROSSOVER

NB SHOWN - SB LOCATIONS SIMILAR - SEE  
DETAIL & SCHEDULE FOR ALL LOCATIONS

\* 6' SHOULDER FOR LOCATION 1  
AND IN LOCATION 2 FROM MM 284.5  
TO MM 285.4

\*\* PLACE CABLE MEDIAN BARRIER 2' FROM EDGE OF  
6' BITUMINOUS SHOULDER  
AND 2.5' AWAY FROM EDGE OF 4'  
BITUMINOUS SHOULDER

**TYPICAL SECTION  
FAI 57**

STATE OF ILLINOIS  
DEPARTMENT OF TRANSPORTATION  
DISTRICT THREE

PREPARED BY: Rich Powell  
DISTRICT STUDIES & PLANS ENGINEER

DATE: 1-19-2006

EXAMINED BY: Michael D. [Signature]  
DISTRICT CONSTRUCTION ENGINEER

Ken Gandy  
DISTRICT MATERIALS ENGINEER

James A. [Signature]  
DISTRICT OPERATIONS ENGINEER

REVISIONS	
NAME	DATE

ILLINOIS DEPARTMENT OF TRANSPORTATION  
**GENERAL NOTES  
&  
TYPICAL SECTIONS**

1/19/2006  
c:\p\o\proj\66639\0206\111\shrc.dwg