


F.A.I. RTE.	SECTION	COUNTY	TOTAL SHEETS	SHEET NO.
57		IROQUOIS	4	4
STA.		TO STA.		
FED. ROAD DIST. NO.		ILLINOIS FED. AID PROJECT		

*DS INTERSTATE SAFETY 2007-3




NOT TO SCALE

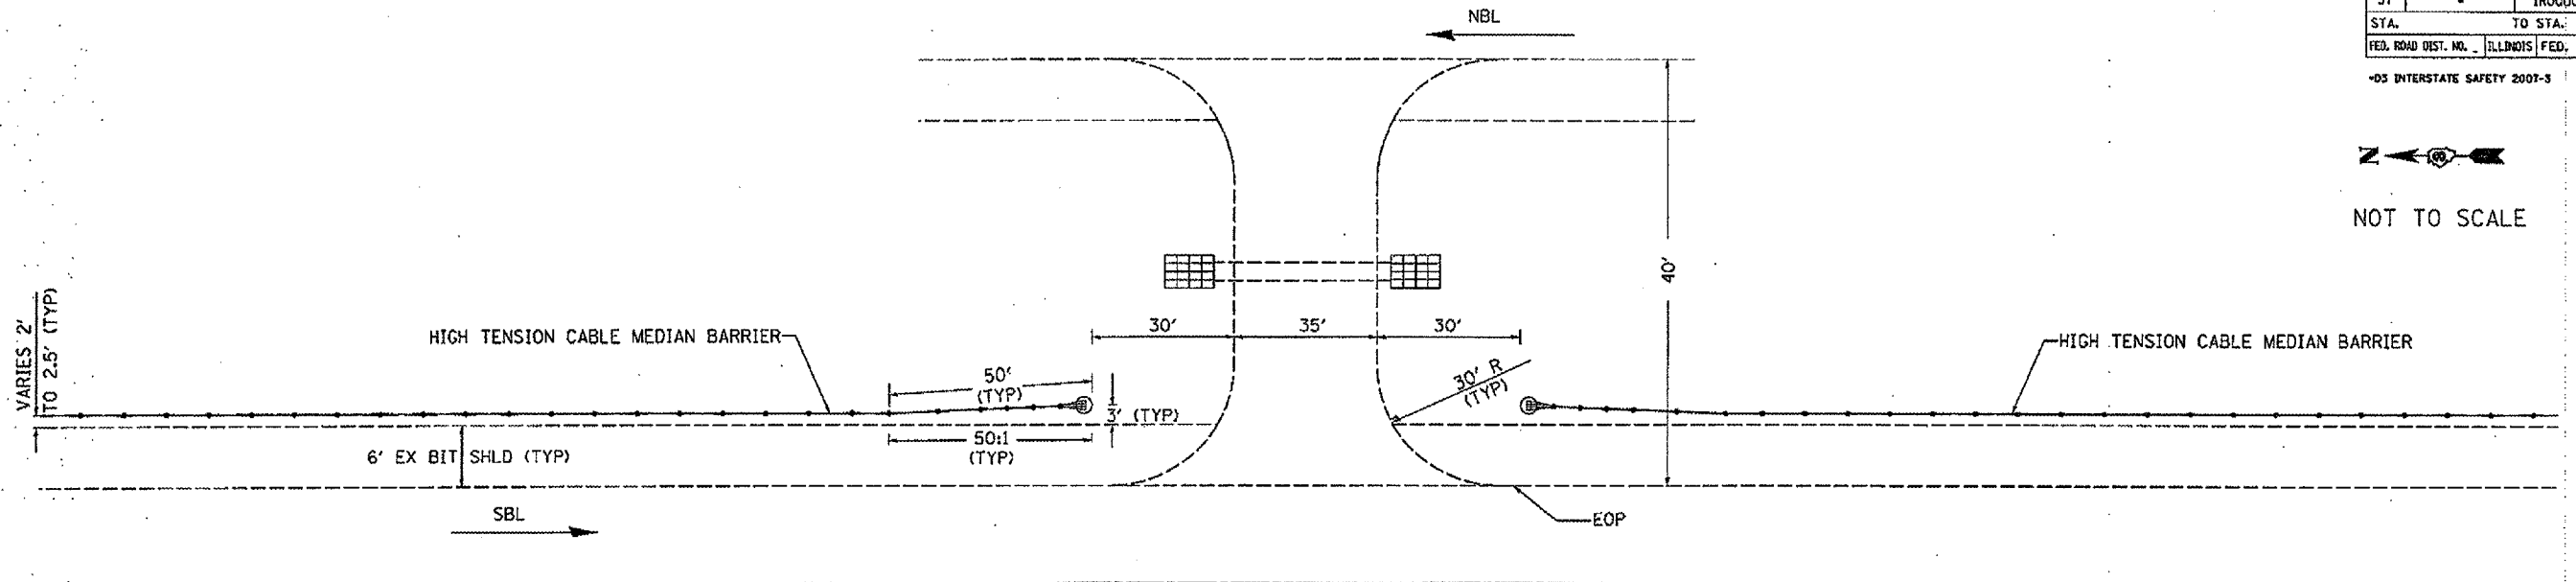

2 MAINTENANCE CROSSOVERS
MM POSTS 284.5, 288.0, and 291.5



NOT TO SCALE

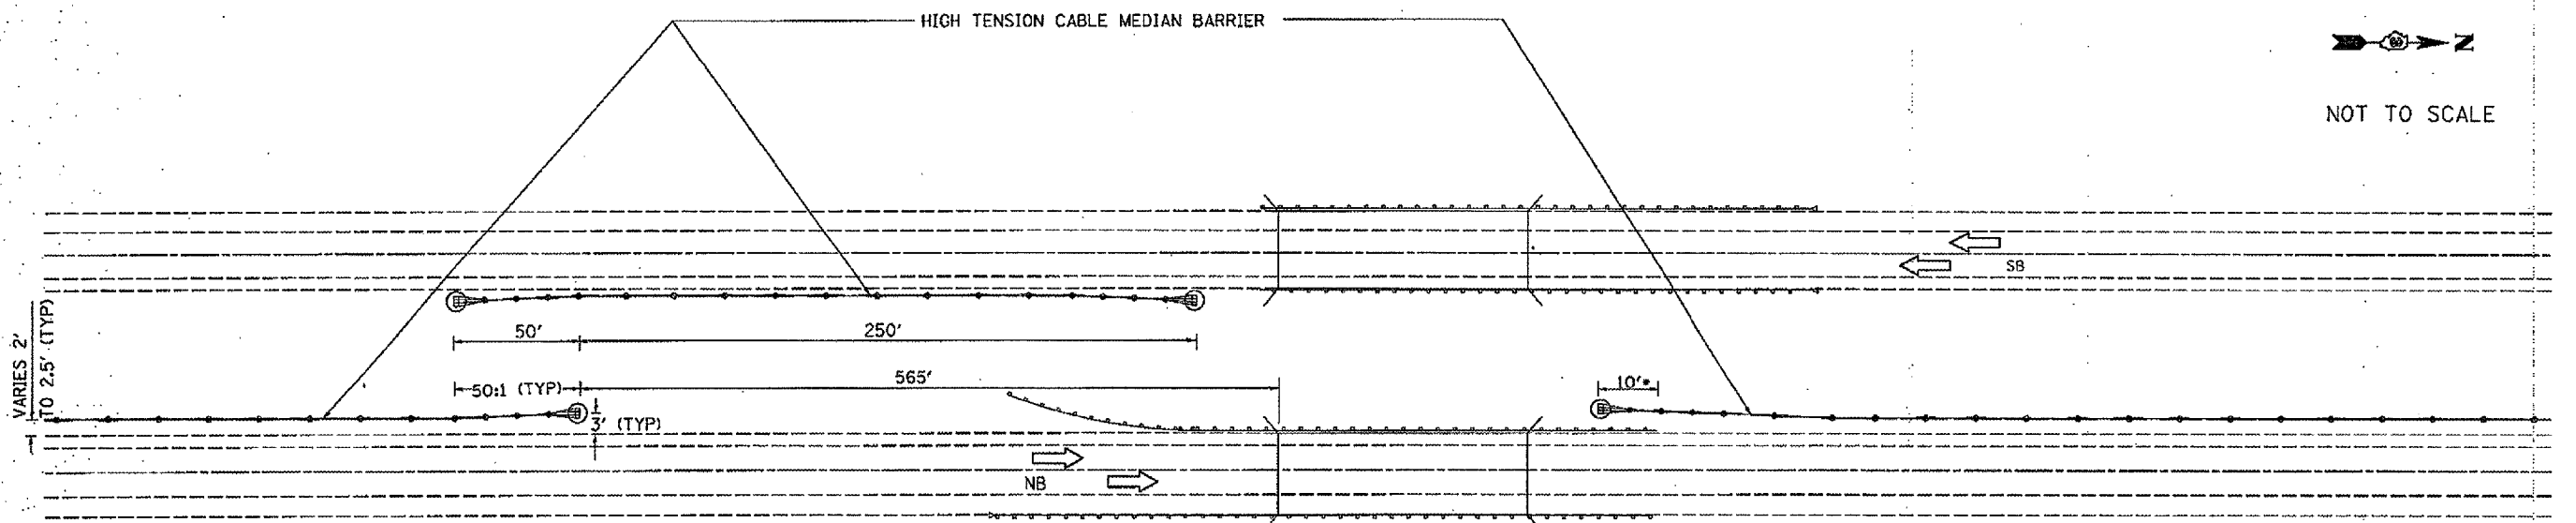

NBL OMISSIONS SHOWN-SBL SIMILAR

STRUCTURE OMISSIONS

- NBL
- MM POST 277.0 (SN 038-0154)
- MM POST 277.7 (SN 038-0156)
- SBL
- MM POST 285.8 (SN 038-0168)
- MM POST 287.8 (SN 038-0159)
- MM POST 288.8 (SN 038-0011)
- MM POST 289.3 (SN 038-0130)

*IF NO GUARRAIL IS ATTACHED TO BRIDGE,
LOCATE CABLE MEDIAN BARRIER SUCH THAT
THE END SECTION IS SHIELDED FROM TRAFFIC

REVISIONS	
NAME	DATE

ILLINOIS DEPARTMENT OF TRANSPORTATION

DETAILS

SCALE: VERT.
HORIZ.
DATE

DRAWN BY
CHECKED BY

1/20/2008 c:\p\p\6\66639\66639\06\61\shits.dgn