


F.A.I. ROUTE	SECTION	COUNTY	TOTAL SHEETS	SHEET NO.
80	(50-2HB)I-1	LASALLE	26	20
		ILLINOIS	STATE PROJECT	

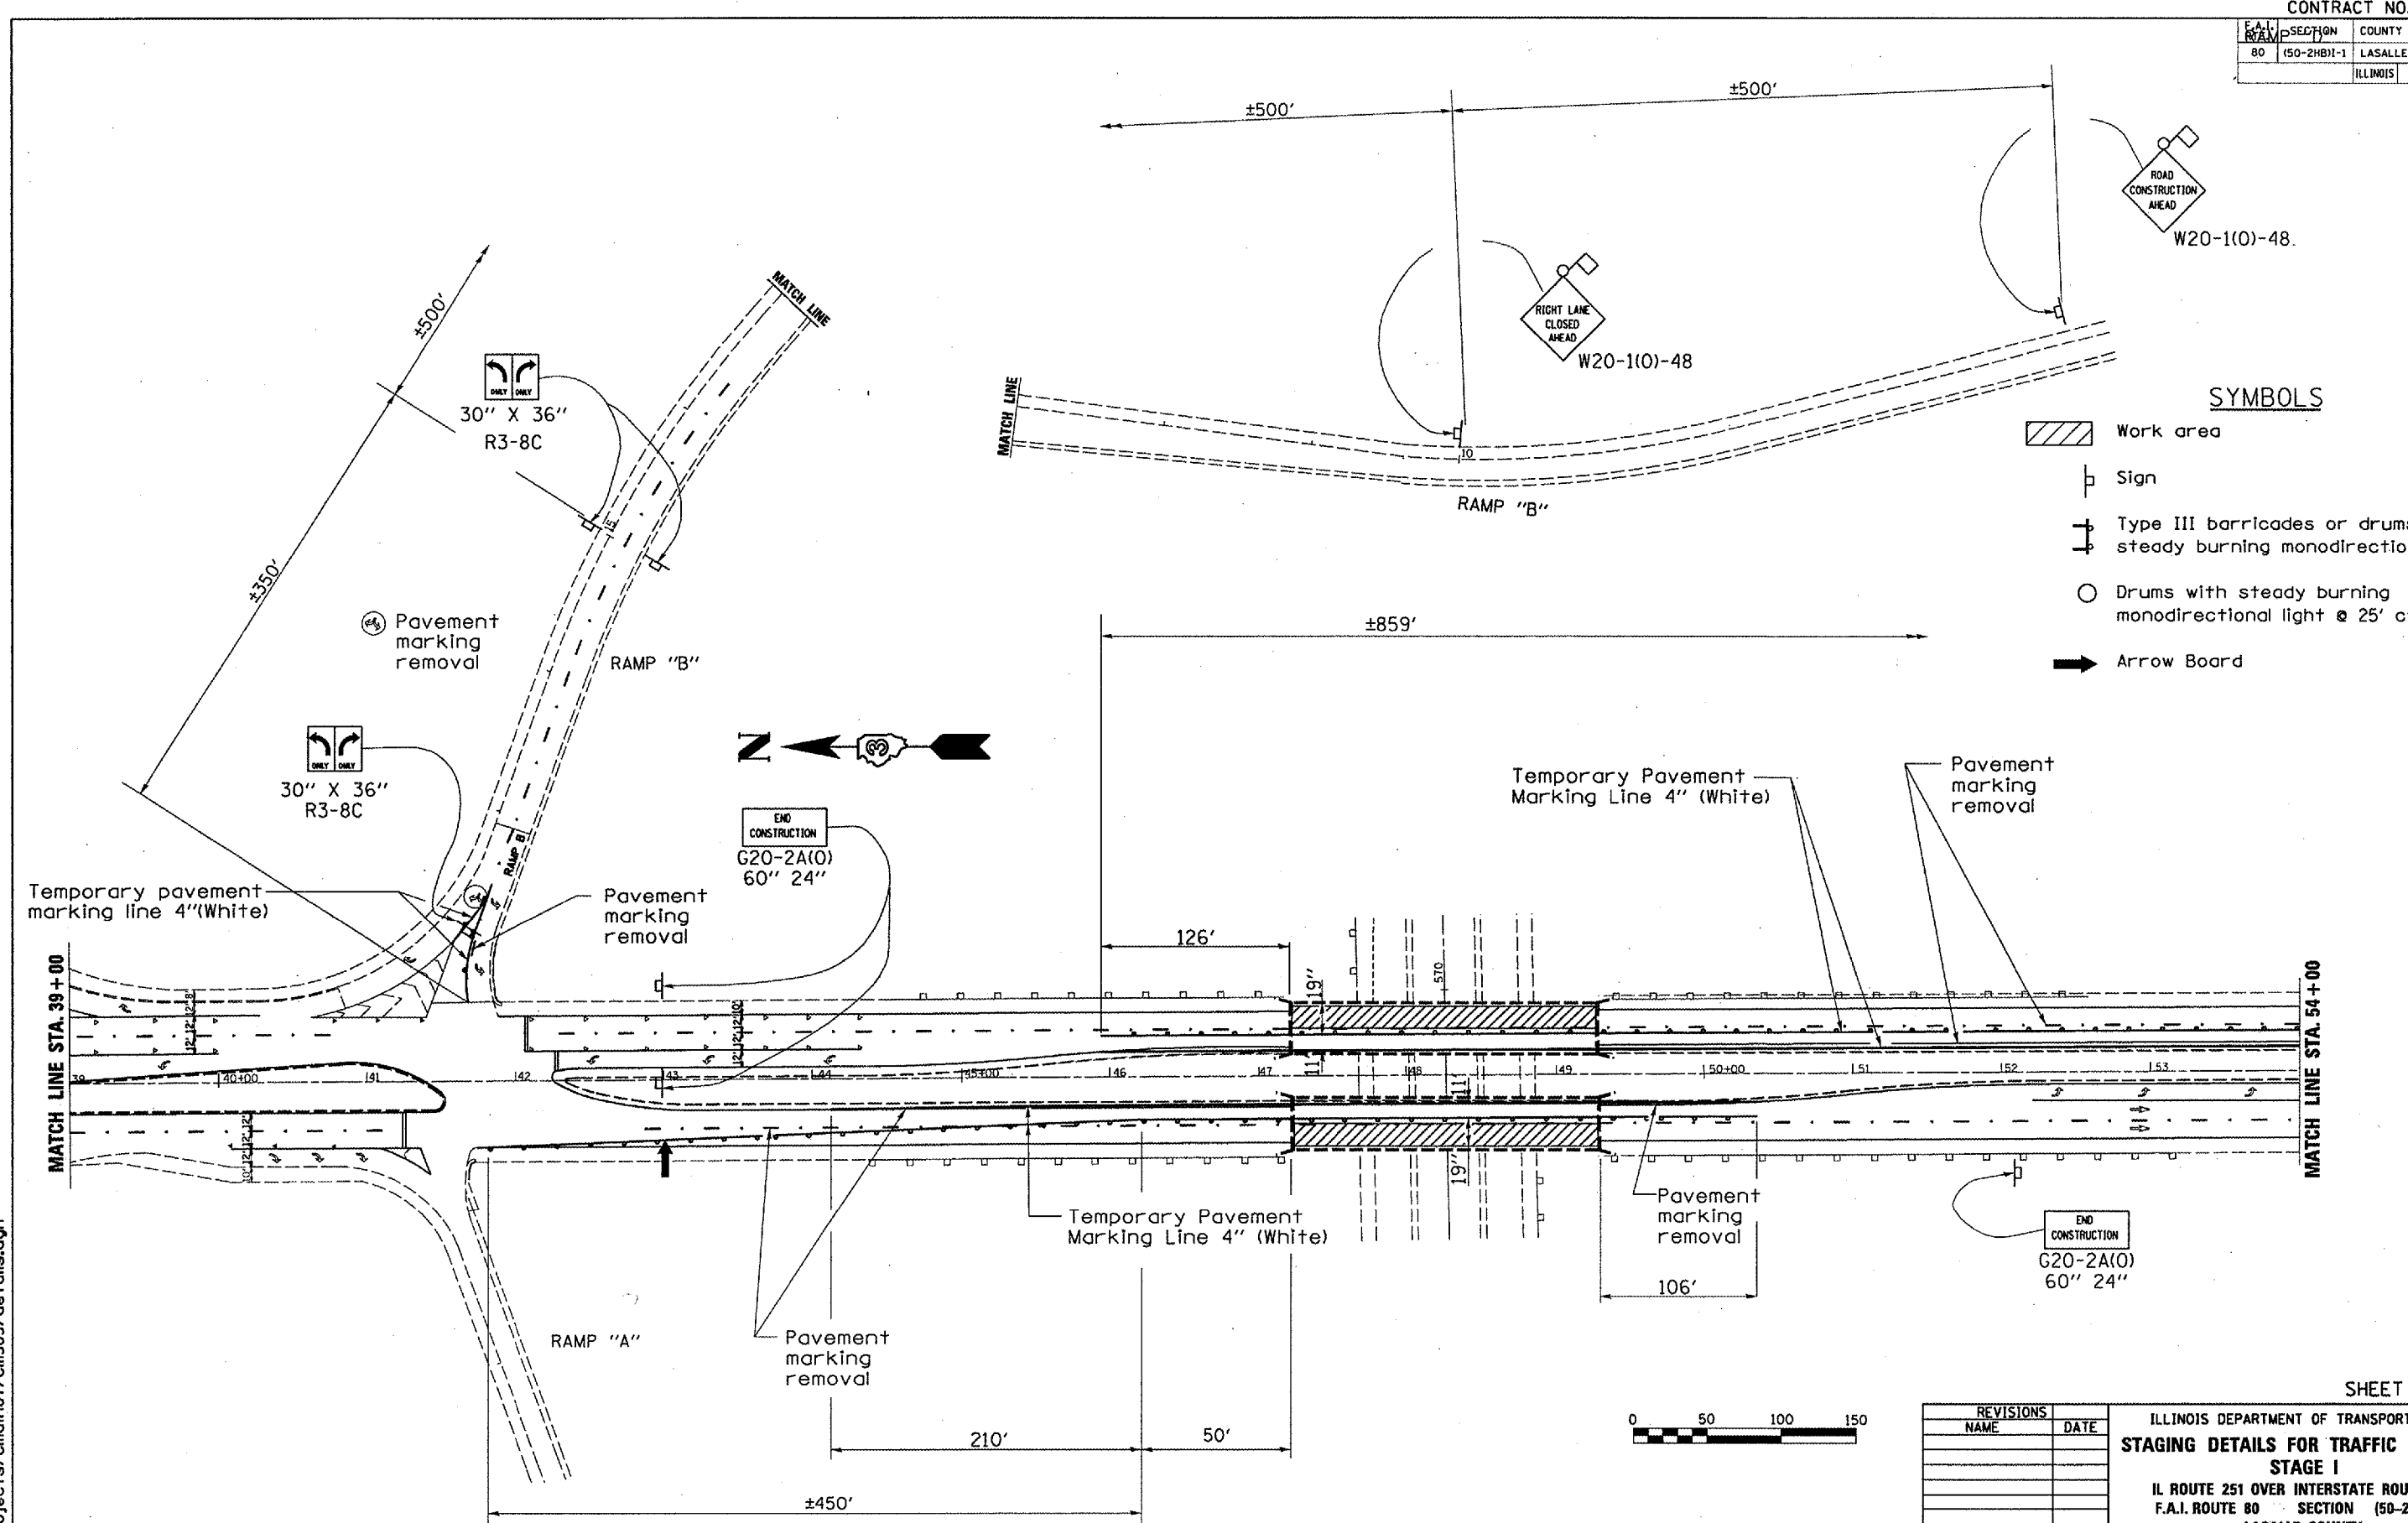

SYMBOLS

- Work area
- Sign
- Type III barricades or drums with steady burning monodirectional light
- Drums with steady burning monodirectional light @ 25' cts.
- Arrow Board



NOTE: Use this sheet with Traffic Control and Protection Standard 701601

DATE: 01/17/2006
c:/projects/cmain07/cm305/details.dgn

REVISIONS	
NAME	DATE