



F.A.I. ROUTE	SECTION	COUNTY	TOTAL SHEETS	SHEET NO.
80	150-2HB1-1	LASALLE	26	26
		ILLINOIS	STATE PROJECT	

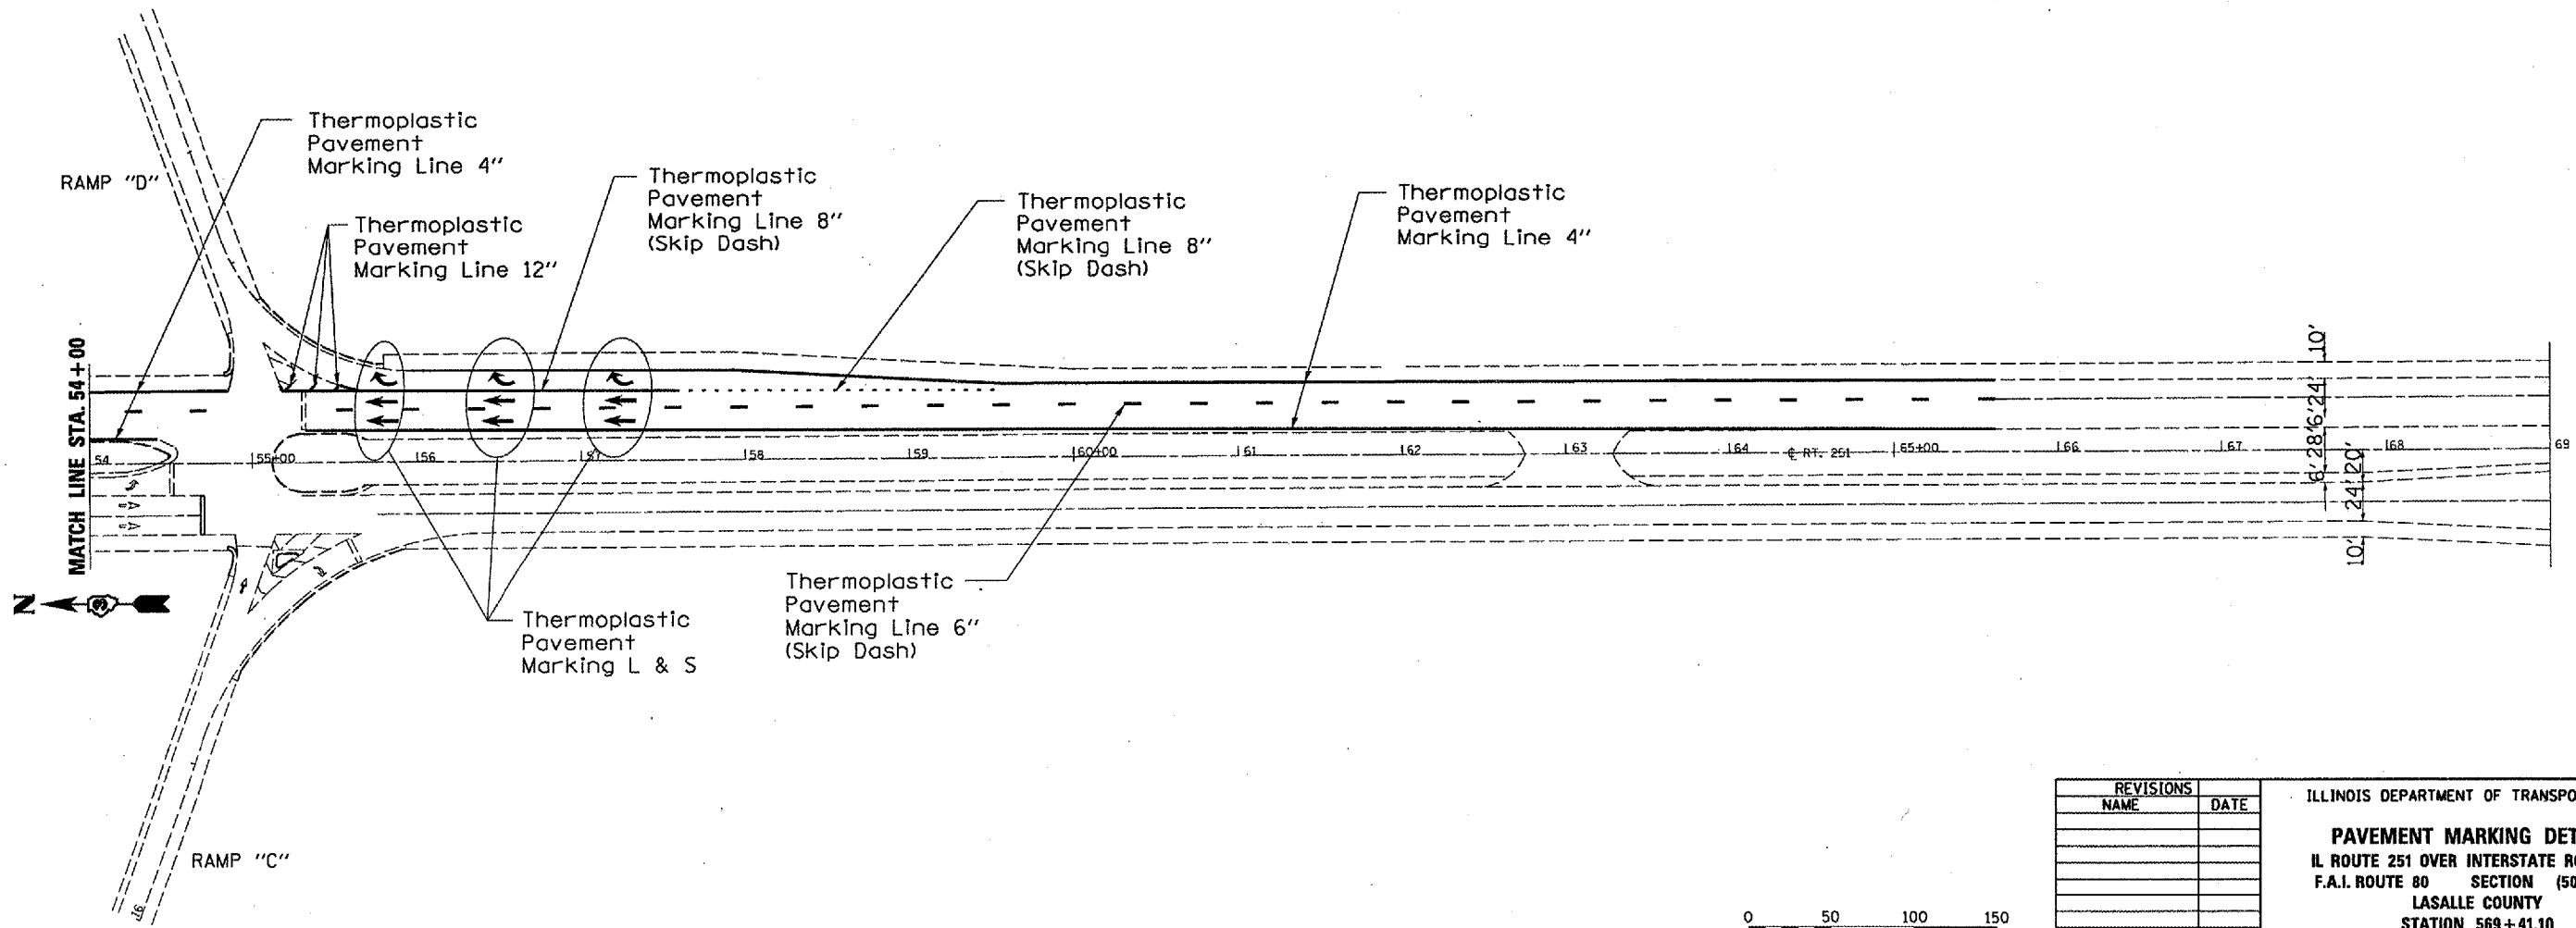

DATE: 01/17/2006
 c:/projects/cmain07/cm305/details.dgn

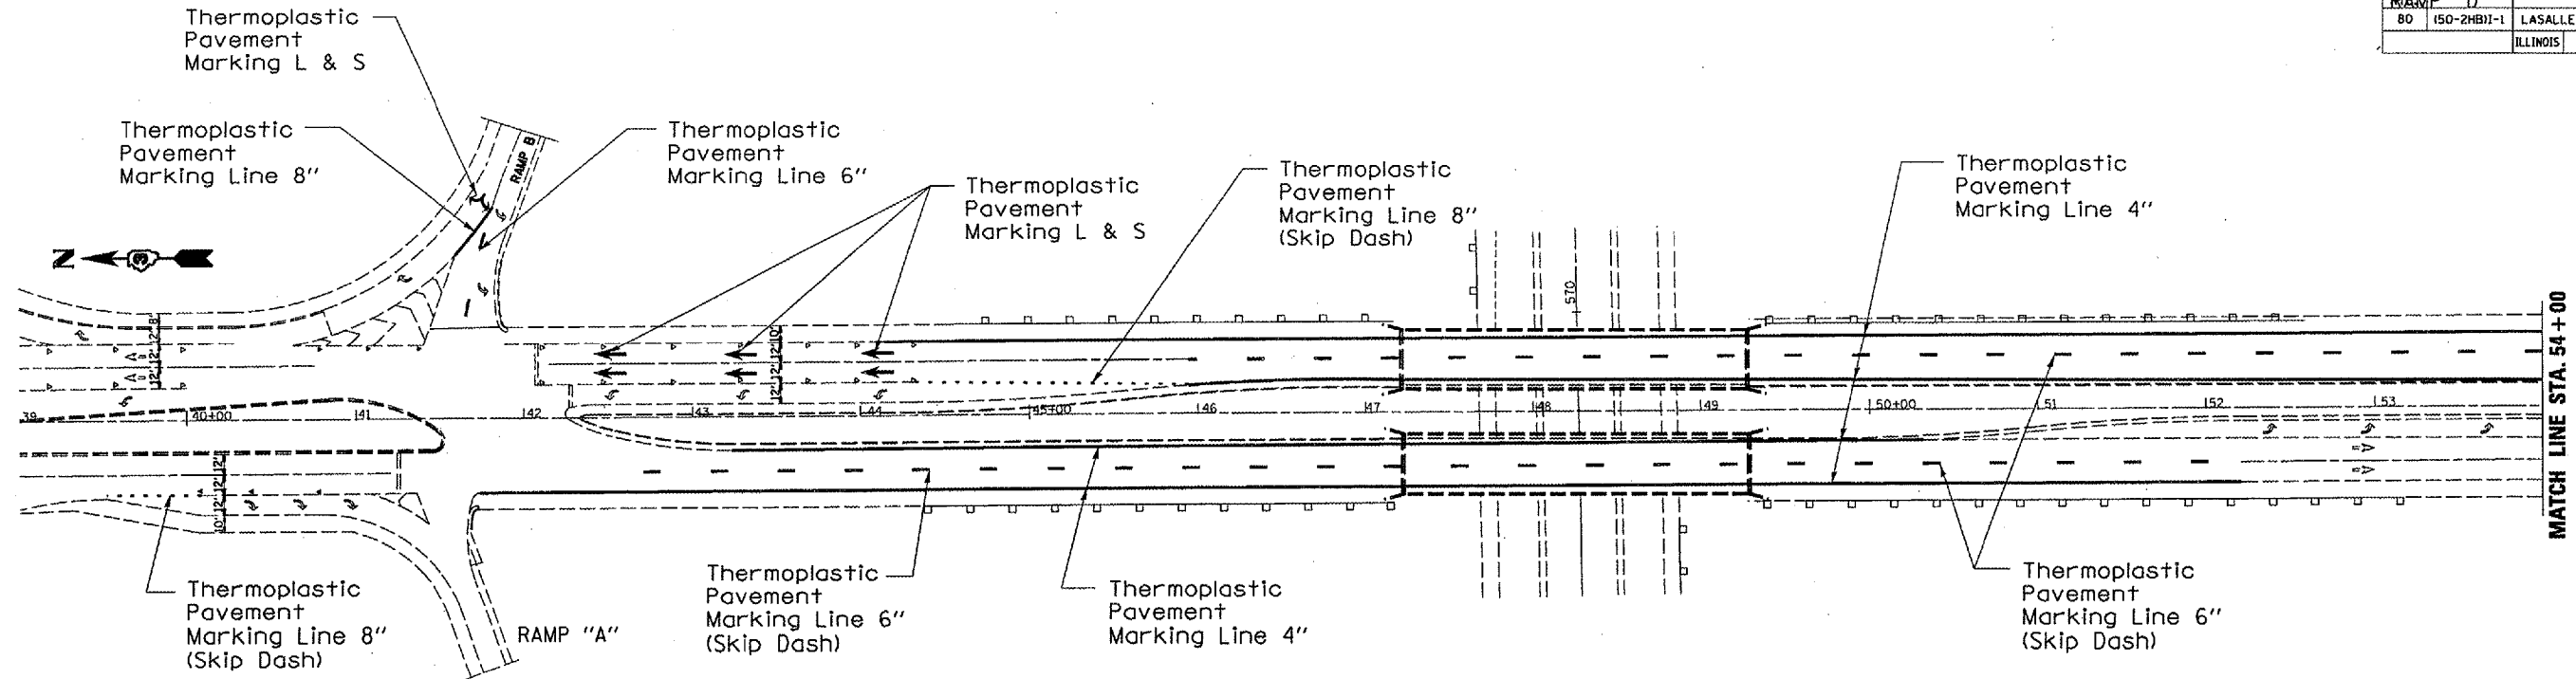

REVISIONS	
NAME	DATE

ILLINOIS DEPARTMENT OF TRANSPORTATION
PAVEMENT MARKING DETAILS
 IL ROUTE 251 OVER INTERSTATE ROUTE 80
 F.A.I. ROUTE 80 SECTION (50-2HB)1-1
 LASALLE COUNTY
 STATION 569+41.10
 DATE 01/17/2006 DRAWN BY RLW