

80

60

40

20

0

20

40

60

UNLESS ELEVATIONS ARE SHOWN ---  
ALL UTILITY LOCATIONS SHOWN ON THE CROSS SECTIONS  
ARE BASED ON THE APPROXIMATE DEPTH SUPPLIED BY  
THE UTILITY COMPANY.

FAU 6584  
(ALLEN ROAD)

DESIGNED: R  
 CHECKED: RB  
 DRAWN: AMPT  
 CHECKED: RB


RANDOLPH & ASSOCIATES, INC.  
 136 JTS  
 CONSULTING ENGINEERS & LAND SURVEYORS  
 February 2004

F.A.U. RTE.	SECTION	COUNTY	TOTAL SHEETS	SHEET NO.
6584	105R-1	PEORIA	115	86


STA. TO STA.  
 FED. ROAD DIST. NO. 4 ILLINOIS FED. AID PROJECT

FINAL SURVEY	DATE
BY	

ORIGINAL SURVEY	DATE
BY	

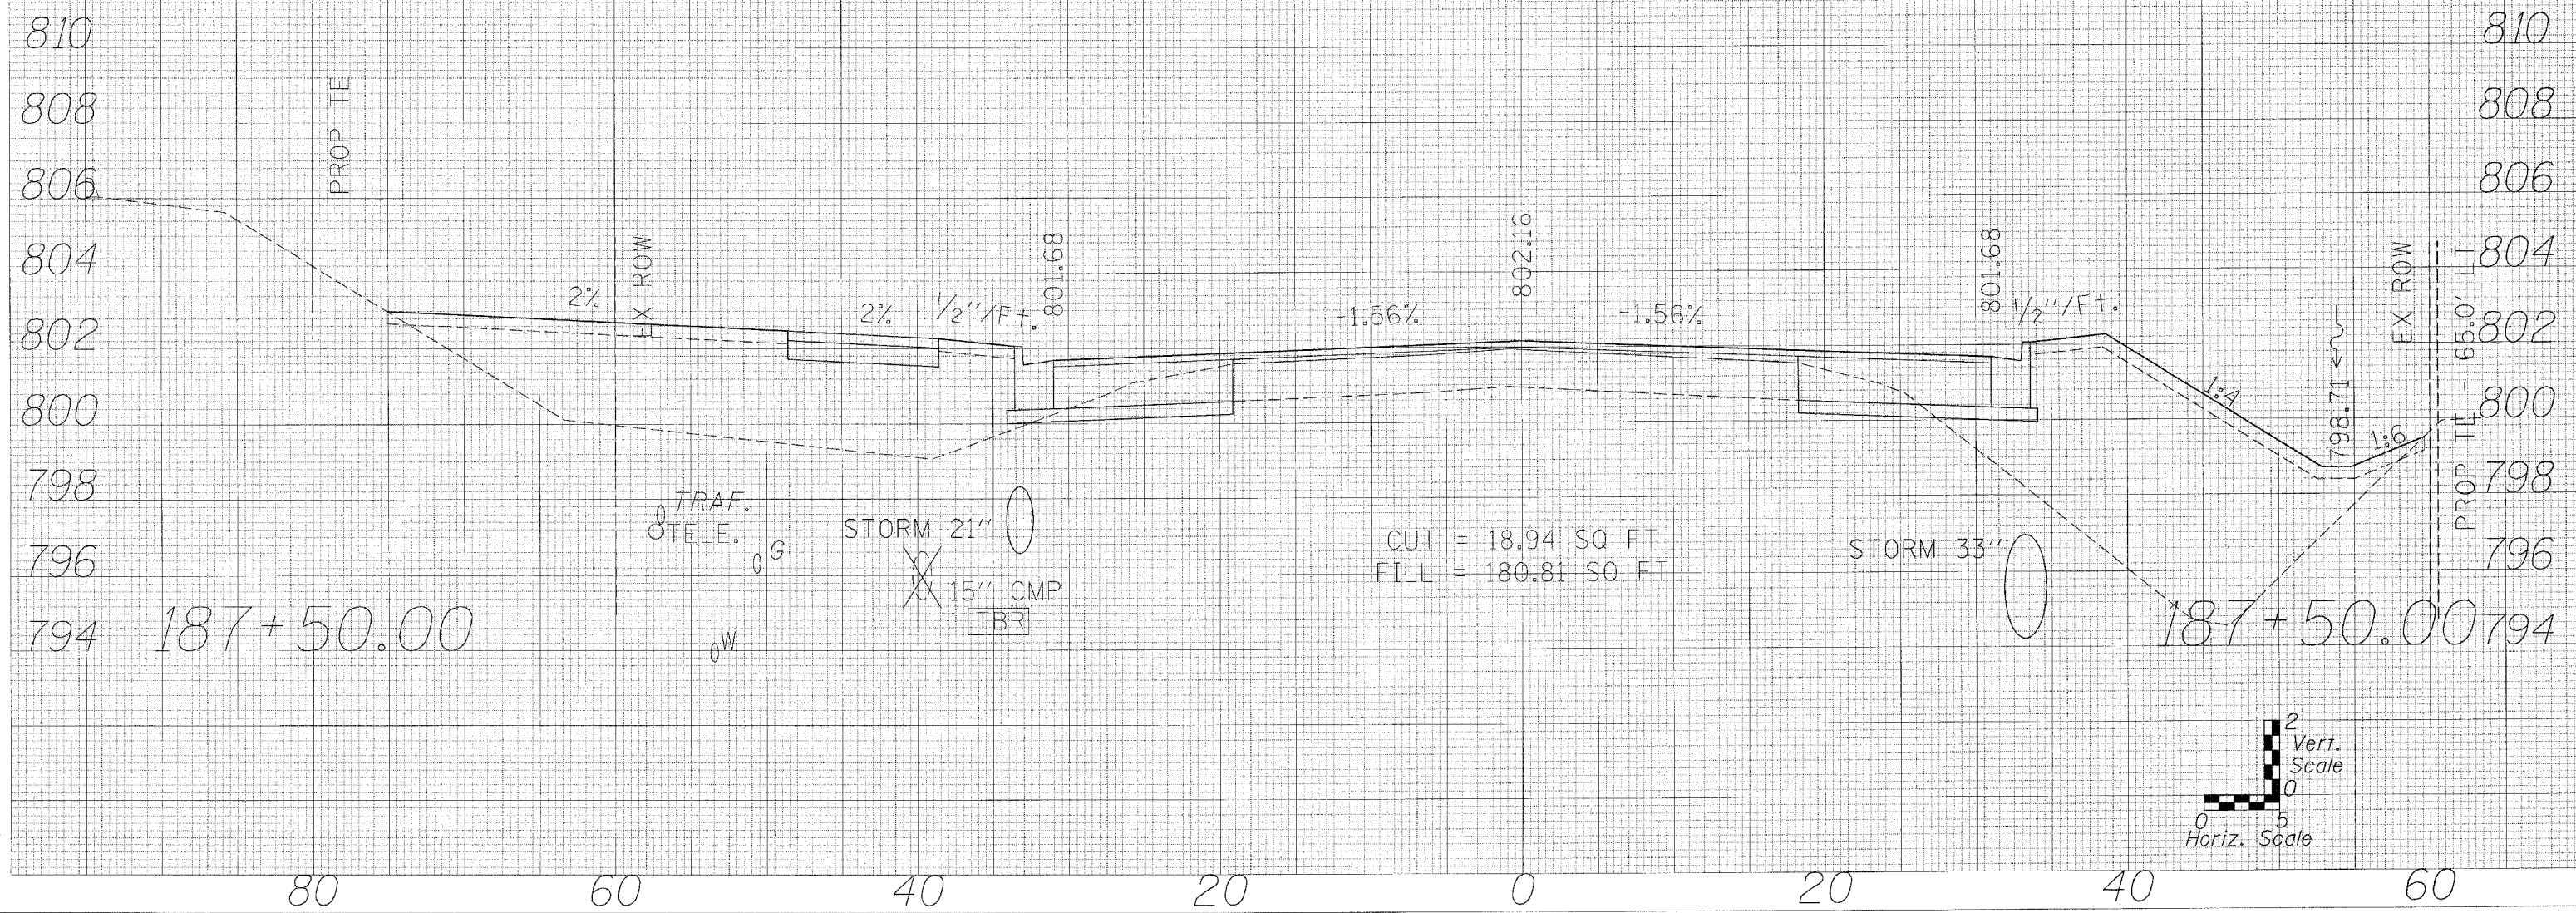

CUT = 18.94 SQ FT  
FILL = 180.81 SQ FT

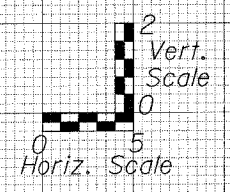

187+50.00

187+50.00