

80 75 70 65 60 55 50 45 40 35 30 25 20 15 10 5 0 5 10 15 20 25 30 35 40 45 50 55 60

CONTRACT NO. 70462

F.A.P. RTE.	SECTION	COUNTY	TOTAL SHEETS	SHEET NO.
332	48B	VERMILION	27	27
STA. 16+50.00		TO STA. 17+00.00		
FED. ROAD DIST. NO.	ILLINOIS	FED. AID PROJECT		


DATE	BY

FINISHED SURVEY	CONVERTED
NOTE BOOK NO.	PLOTTED
	TEMPERATURE
	MEAS. CHECKED

DATE	BY

ORIGINAL SURVEY	CONVERTED
NOTE BOOK NO.	PLOTTED
	TEMPERATURE
	MEAS. CHECKED

PLOT DATE = 6/1/2006
 FILE NAME = c:\p1\p1\16+50-17+00.dwg / IN
 REFERENCE = MSEA

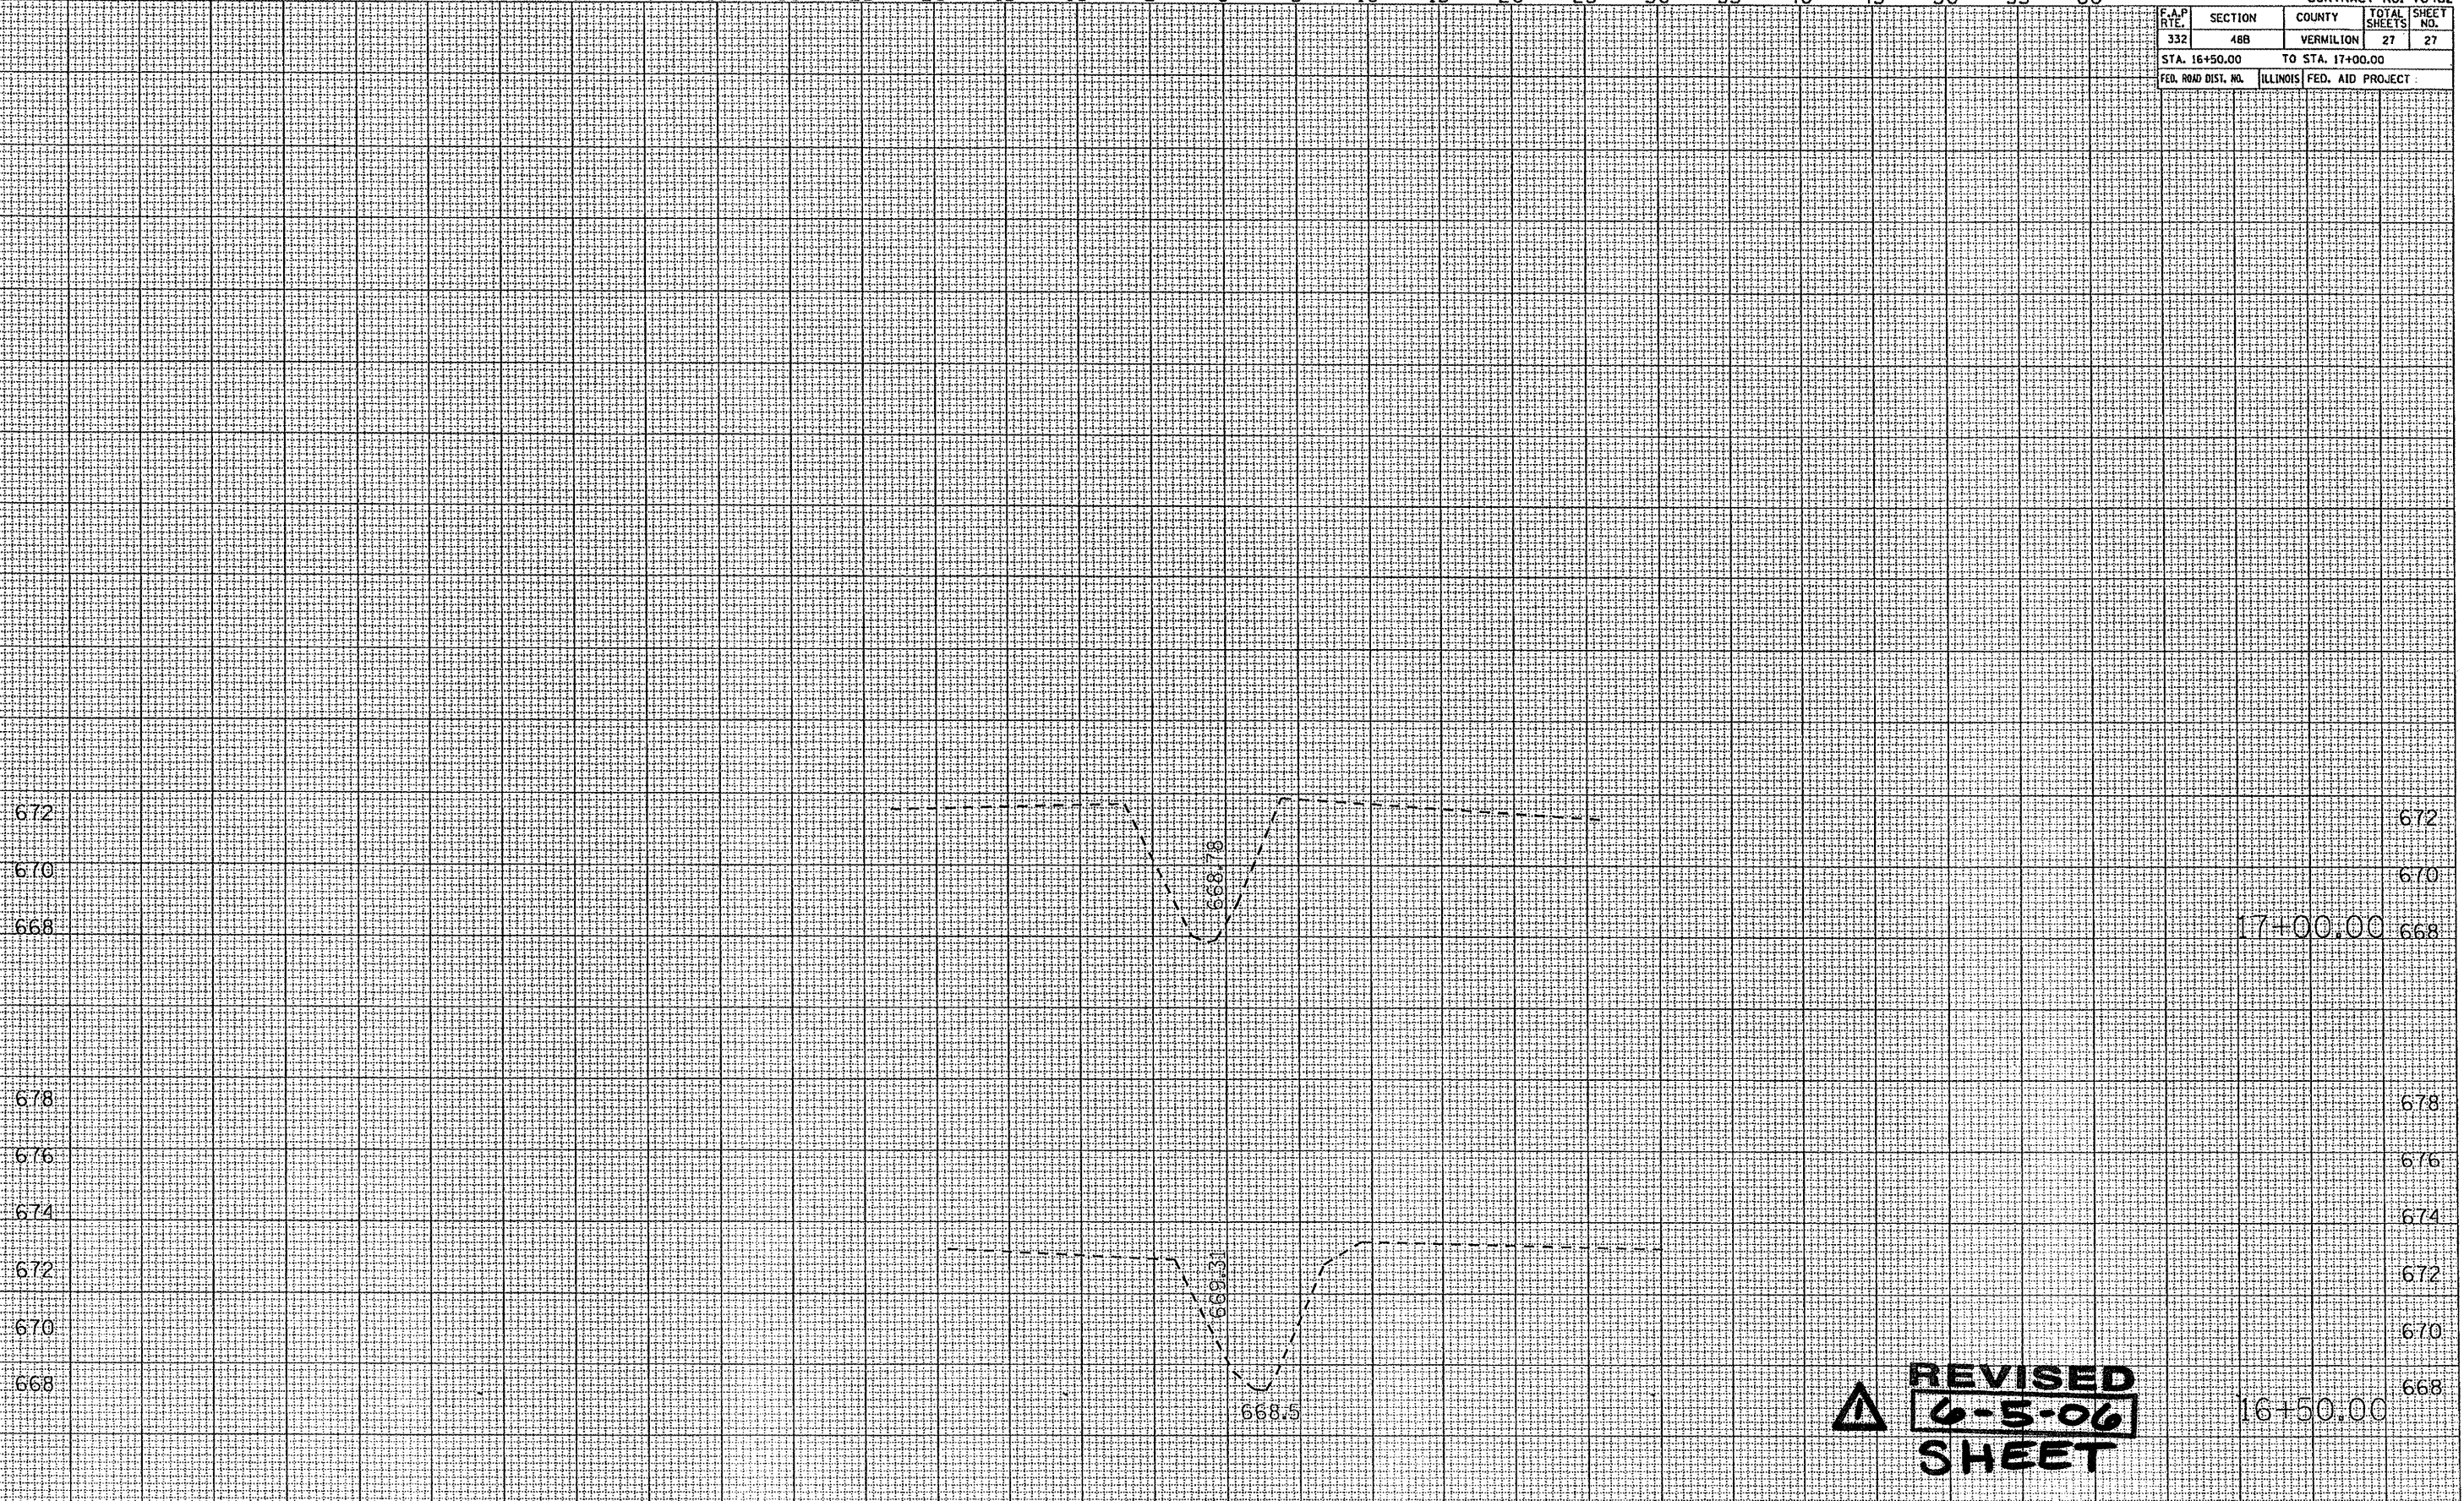

REVIS
6-5-06
SHEET

80 75 70 65 60 55 50 45 40 35 30 25 20 15 10 5 0 5 10 15 20 25 30 35 40 45 50 55 60 65 70 75 80