


F.A.P. RTE.	SECTION	COUNTY	TOTAL SHEETS	SHEET NO.
•	••	PIATT	17	9
STA.		TO STA.		
FED. ROAD DIST. NO.	ILLINOIS	FED. AID PROJECT		
		• 760 & 758		
		•• PAVEMENT PRESERVATION 2006		


① PROPOSED TYPICAL CROSS SECTION

LOCATION #1
STATION 301+16.65 TO STATION 304+74.76 ②

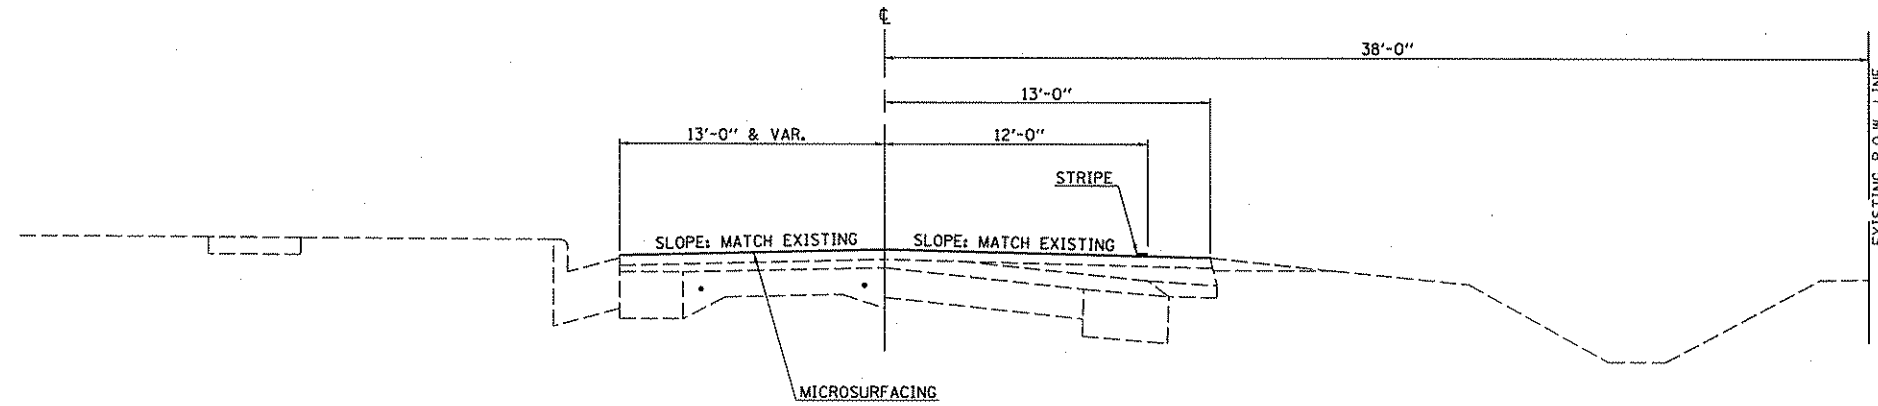

② PROPOSED TYPICAL CROSS SECTION

LOCATION #1
① STATION 304+74.76 TO STATION 358+02.45 ③

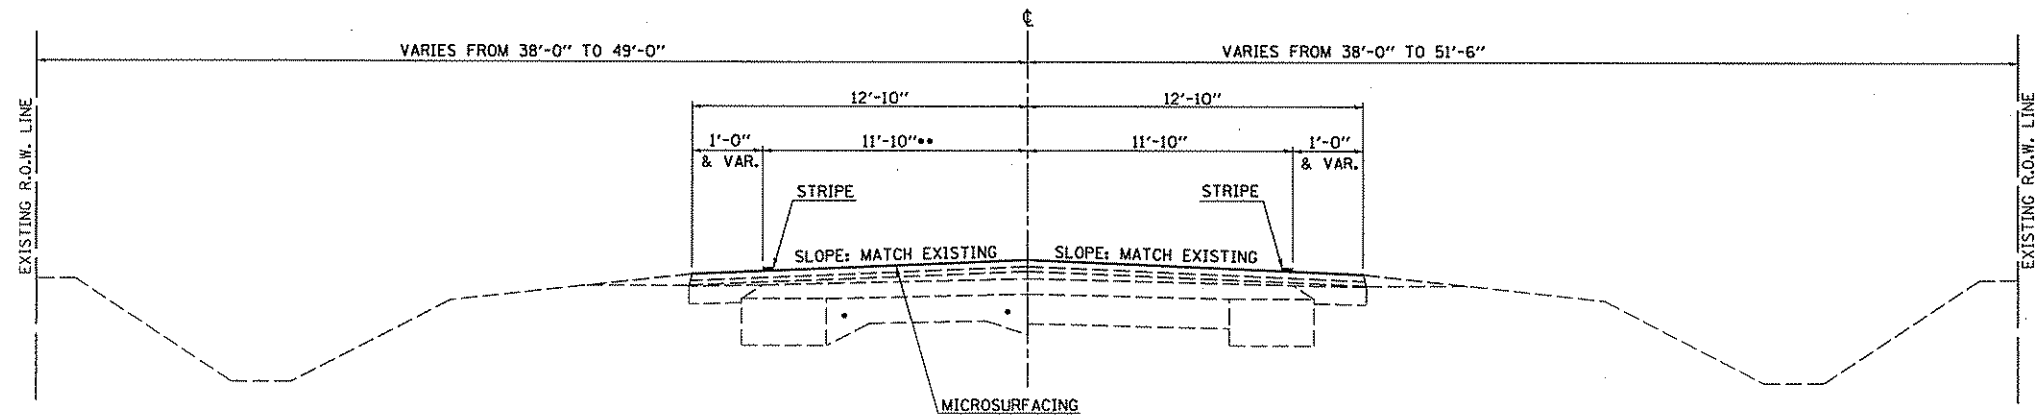

••TRANSITION LEFT LANE
FROM 12'-10" AT STATION 305+04.30
TO 12'-0" AT STATION 305+54.16

ILLINOIS DEPARTMENT OF TRANSPORTATION

TYPICAL SECTIONS

SCALE: NOT TO SCALE
DATE: 02/28/06

DRAWN BY: B.B.P.
CHECKED BY: B.J.H.