



STATE OF ILLINOIS
DEPARTMENT OF TRANSPORTATION

ROUTE NO.	SECTION	COUNTY	TOTAL SHEETS	SHEET NO.	SHEET NO. 1
		Champaign	98		2 SHEETS
FED. ROAD DIST. NO. 7	ILLINOIS	FED. AID PROJECT			

Contract Number: 70548

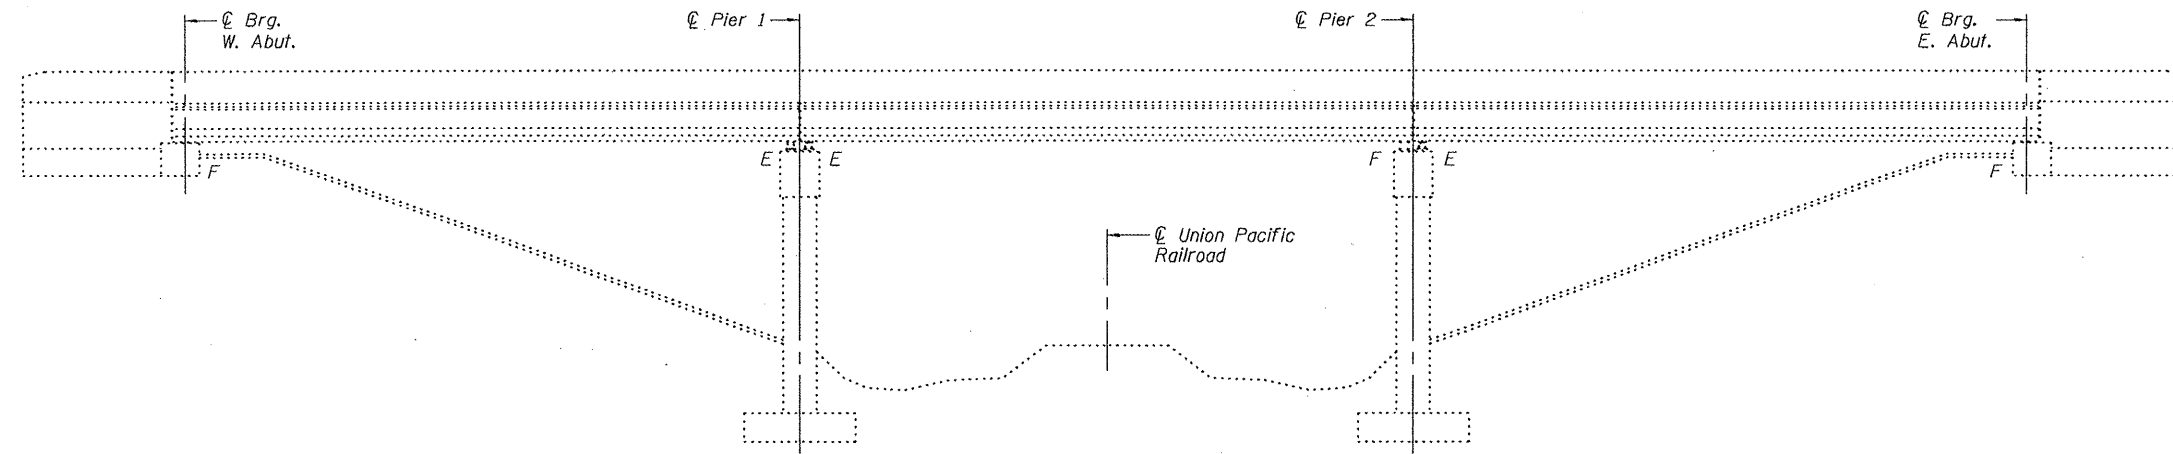

ELEVATION

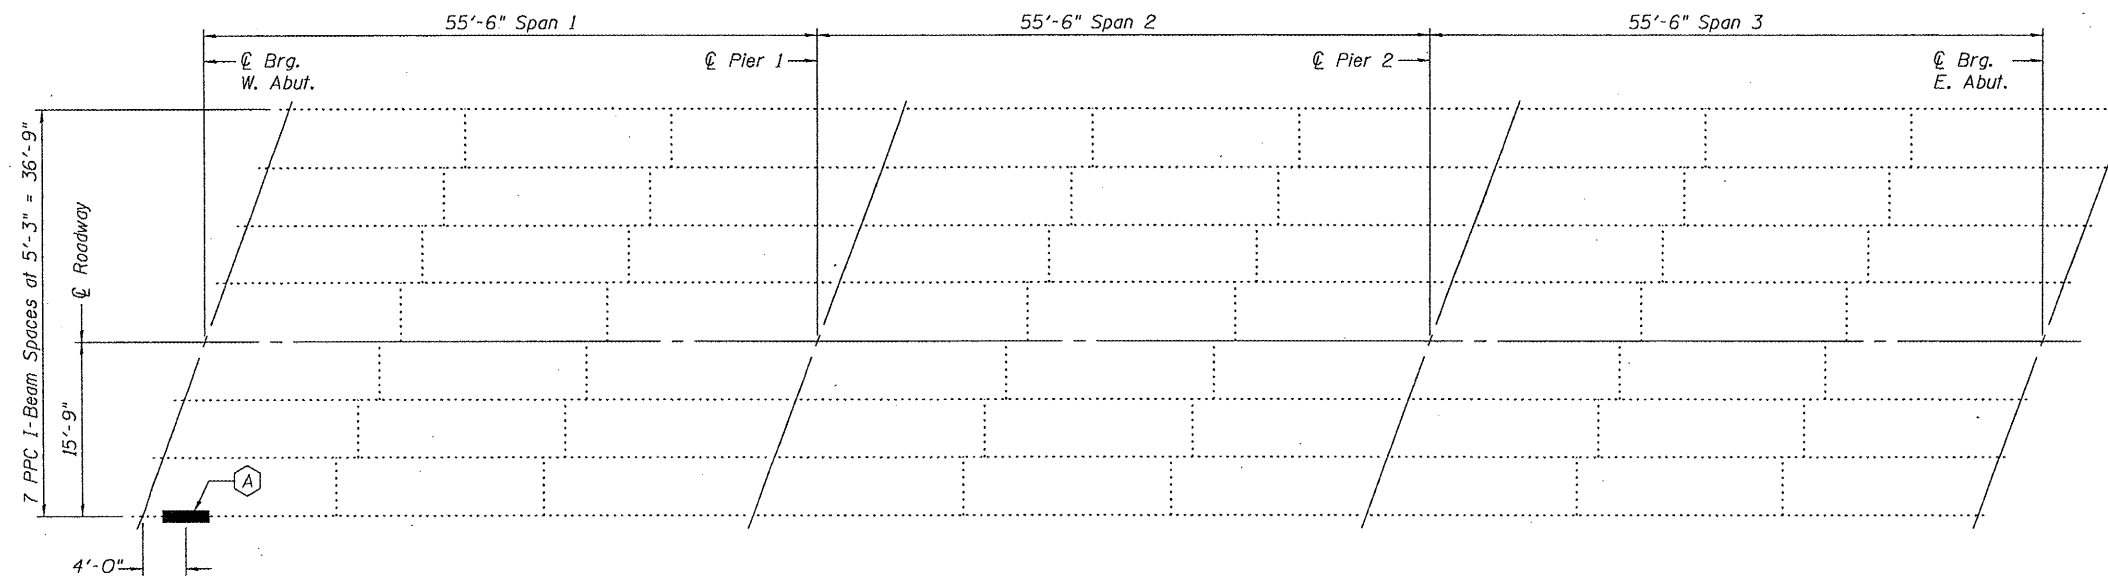

PLAN

(A) Location of PPC I-Beam Repairs.

For repair procedure see sheet 2 of 2.


TOTAL BILL OF MATERIAL

ITEM	UNIT	QUANTITY
PPC I-Beam Repairs	L.S.	0.3

PLAN AND ELEVATION
F.A.I. RT 74
W.B. I-74 / U.P. RAILROAD
CHAMPAIGN COUNTY
SN 010-0032

DESIGNED *Vicko H. Velt*
CHECKED *Atal Bhatta*
DRAWN *Drew Christopher*
CHECKED *SJB / VHV*

EXAMINED *John A. Morris*
PASSED *Ralph E. Anderson*
MAY 8, 2006

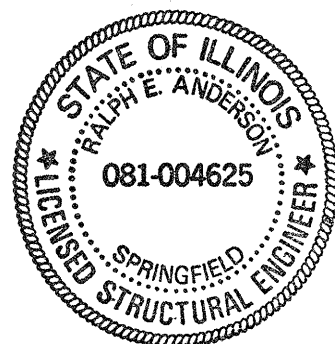

Expires November 30, 2006