


F.A.P. RTE.	SECTION	COUNTY	TOTAL SHEETS	SHEET NO.
*	**	MACOUPIN	231	39
STA. 1127+21.20		TO STA. 1131+00.00		
FED. ROAD DIST. NO.		ILLINOIS FED. AID PROJECT		
* FAP 325 & FAP 604 ** 14R; 115RS-2; 116RS-4; 101RS-2				

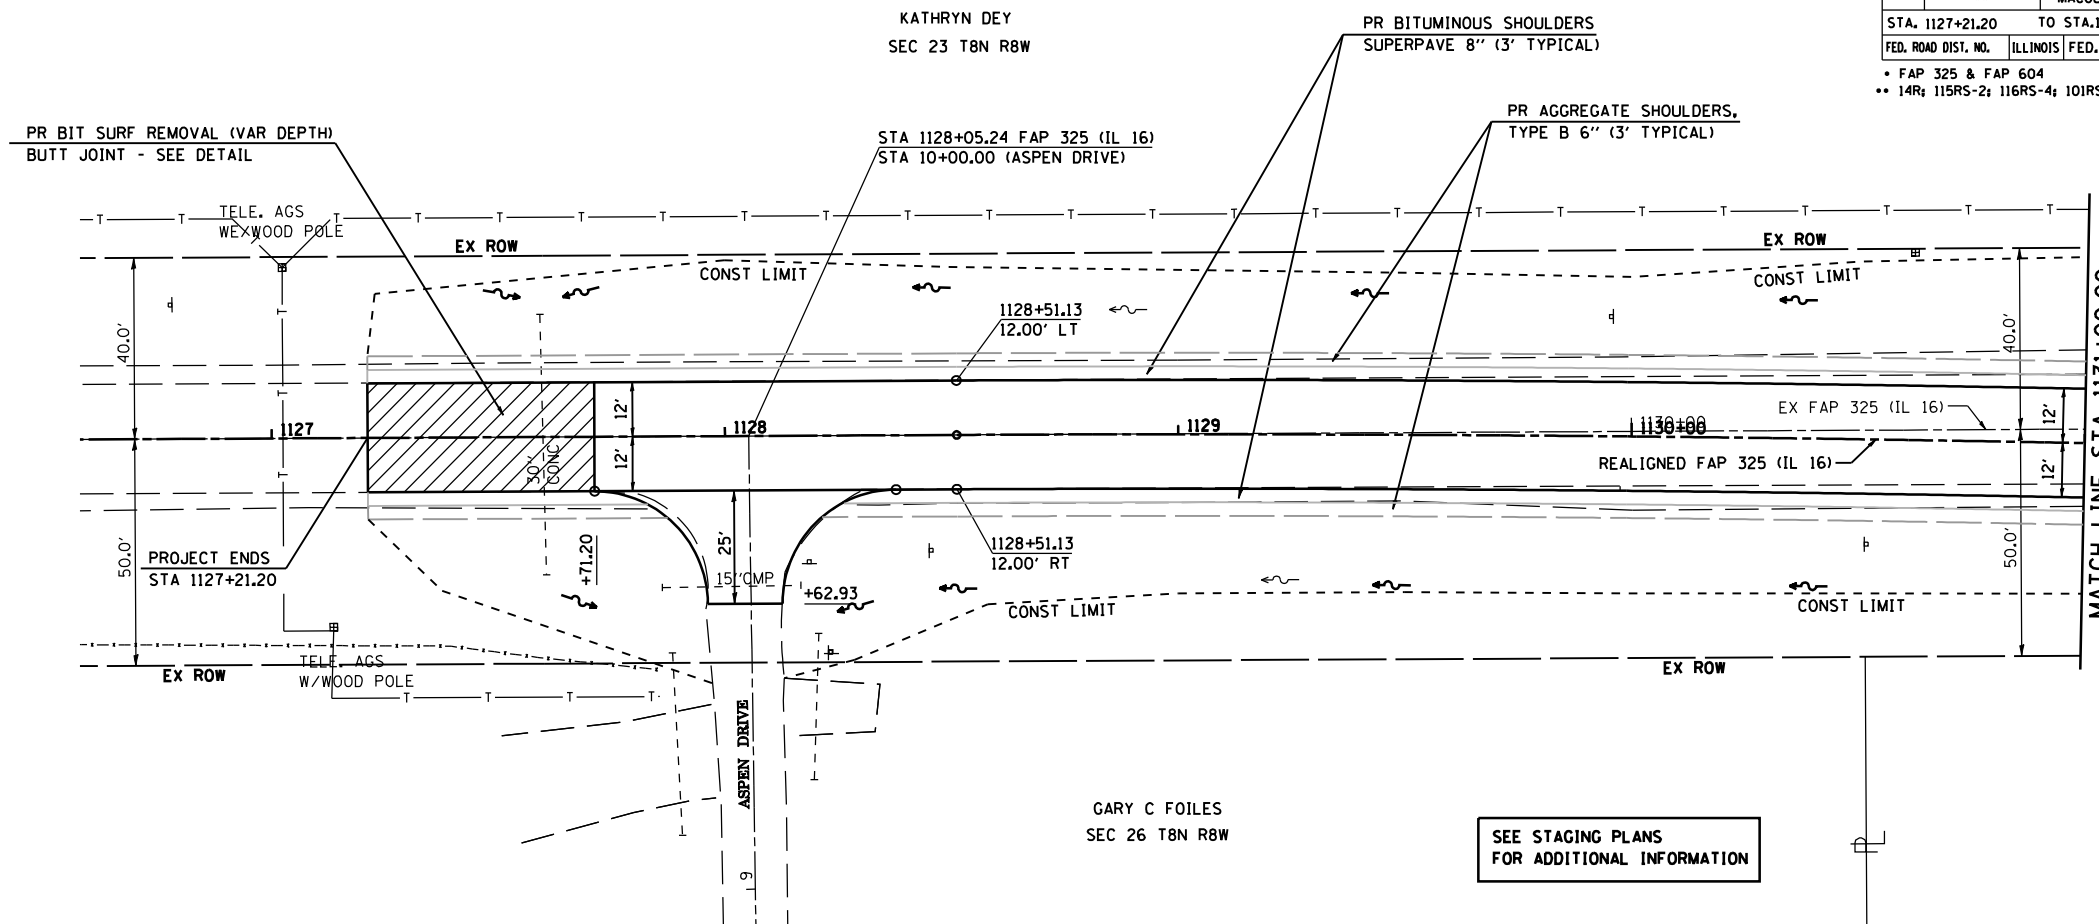


PLAN	SURVEYED	BY	DATE
	PLOTTED		
	CHECKED		
	NO. OF WAY CHECKED		
	PAID FILE NAME		

PROP. CURVE 30001
 PI STA. = 1129+86.04
 $\Delta = 1^\circ 32' 45''$ (RT)
 $D = 0^\circ 34' 23''$
 $R = 10,000.00'$
 $T = 134.91'$
 $L = 269.79'$
 $E = 0.91'$
 $e =$ NORMAL CROWN
 $T.R. =$ N/A
 $S.E. RUN =$ N/A
 $P.C. STA = 1128+51.13$
 $P.T. STA = 1131+20.93$



PROFILE	SURVEYED	BY	DATE
	PLOTTED		
	CHECKED		
	NO. NOTED		
	STRUCTURE INDICATING CHRD		

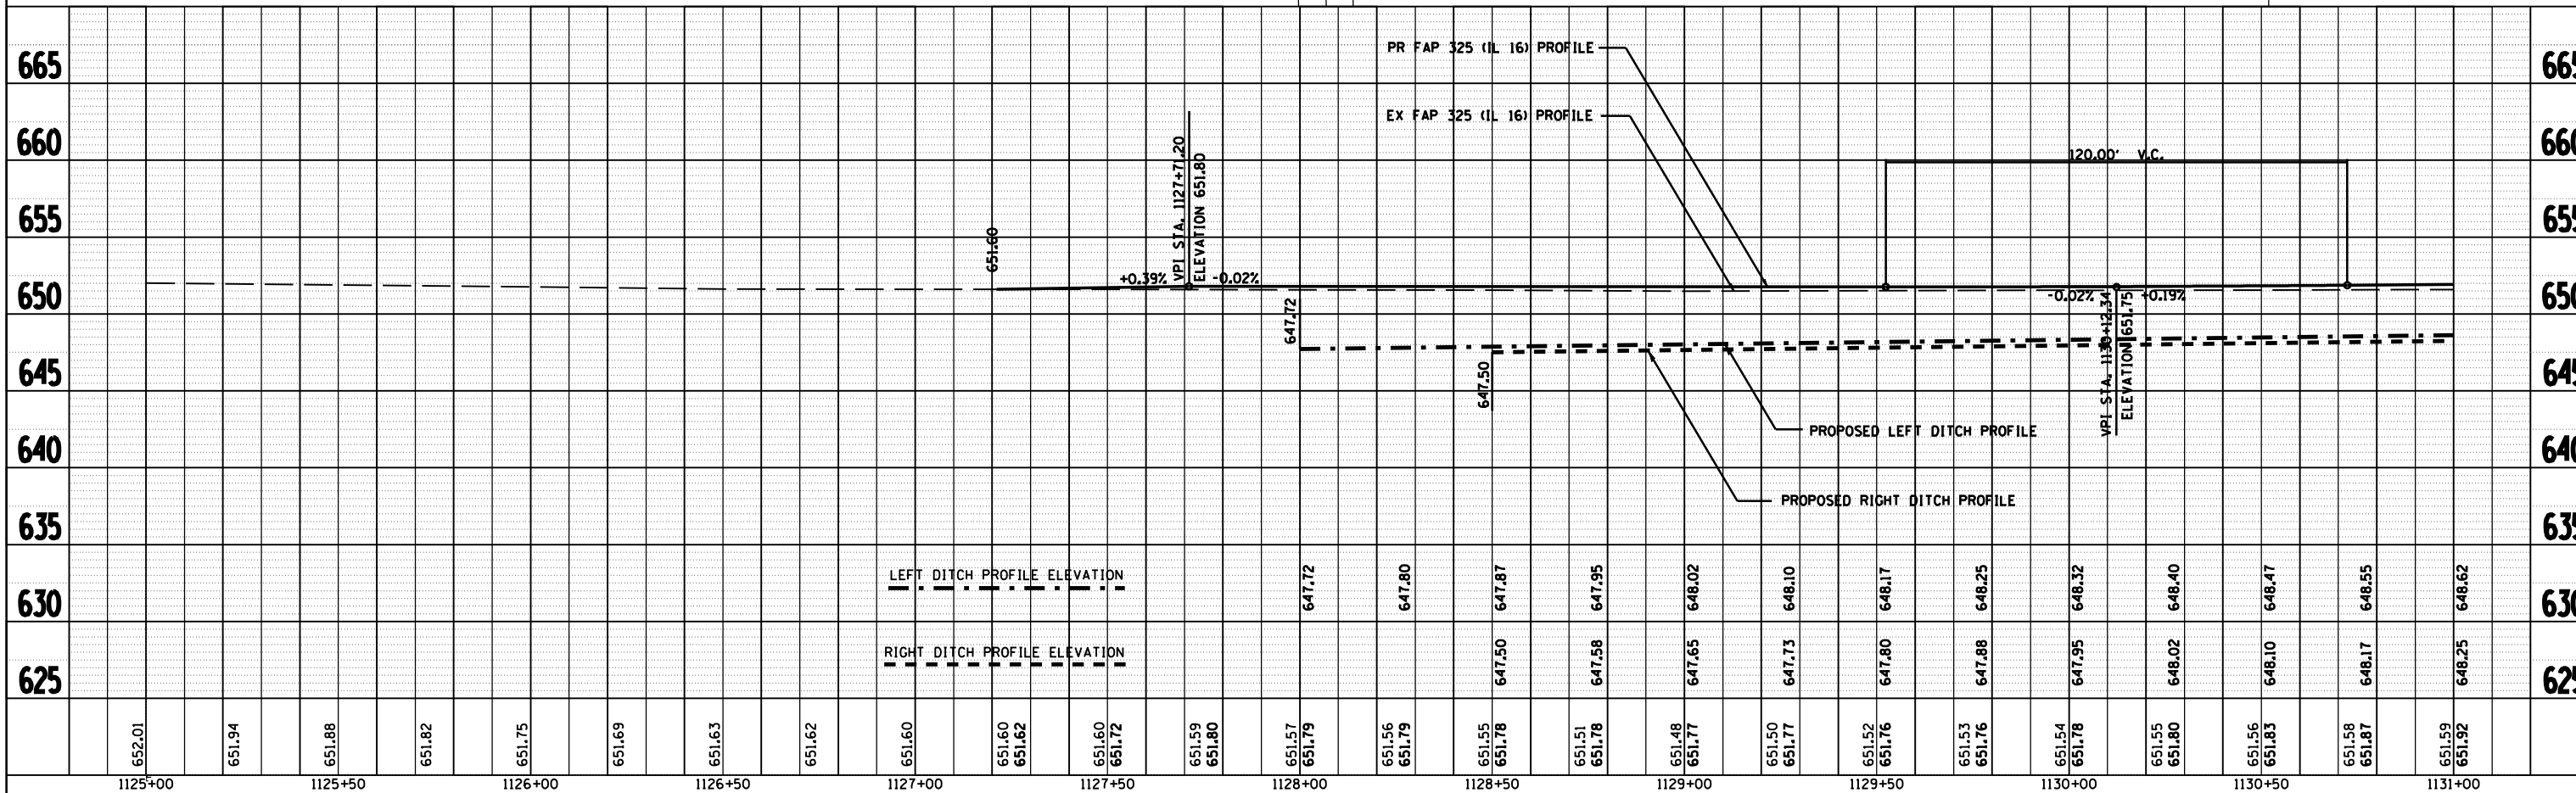

PLOT DATE = 04/2015
 FILE NAME = #FILES#
 PLOT SCALE = #SCALE#
 USER NAME = #USER#