


PLAN VIEW

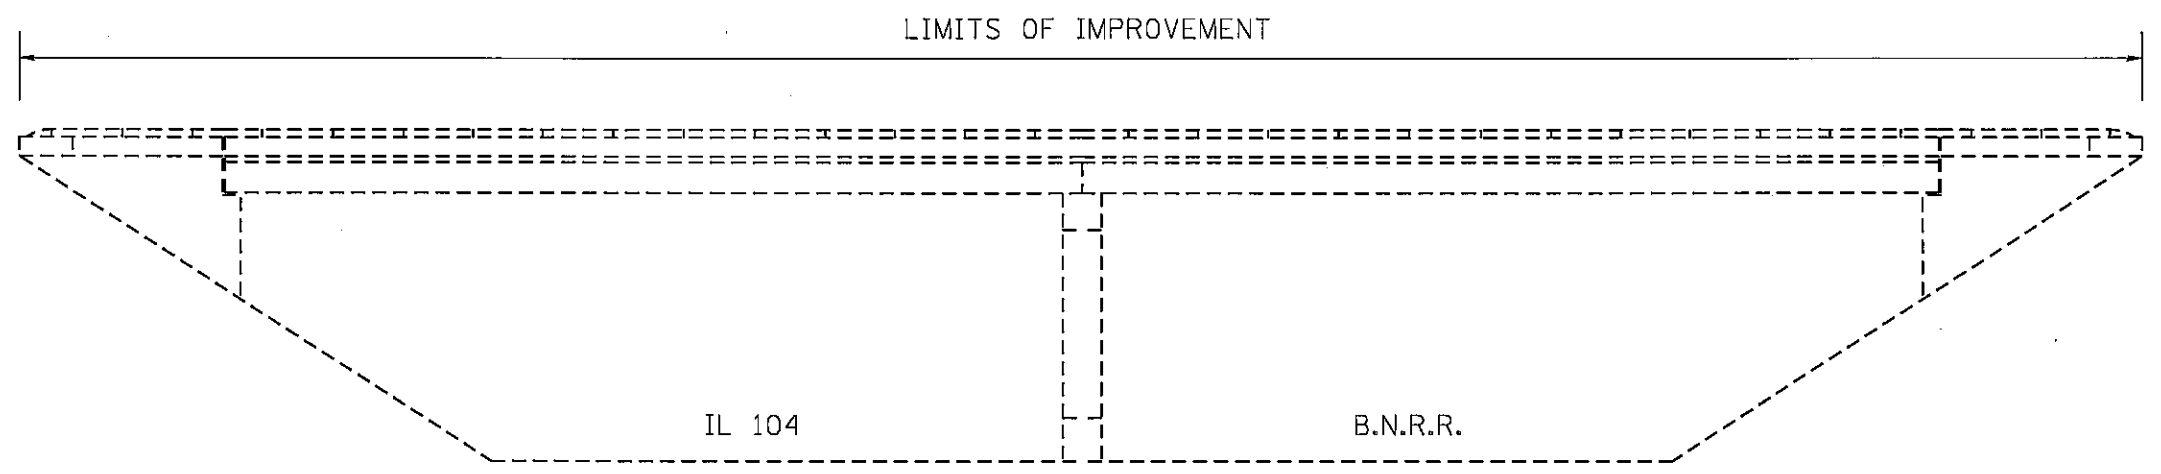

ELEVATION VIEW

CONTRACT 72A37
EXISTING PLAN
& ELEVATION VIEWS
(NOT TO SCALE)