


F.A.I. RTE.	SECTION	COUNTY	TOTAL SHEETS	SHEET NO.
70	*	FAYETTE	20	4
STA.		TO STA.		
FED. ROAD DIST. NO.		ILLINOIS FED. AID PROJECT		
* (26-0 & 26-1)RS-3, (26-2)RS-2				

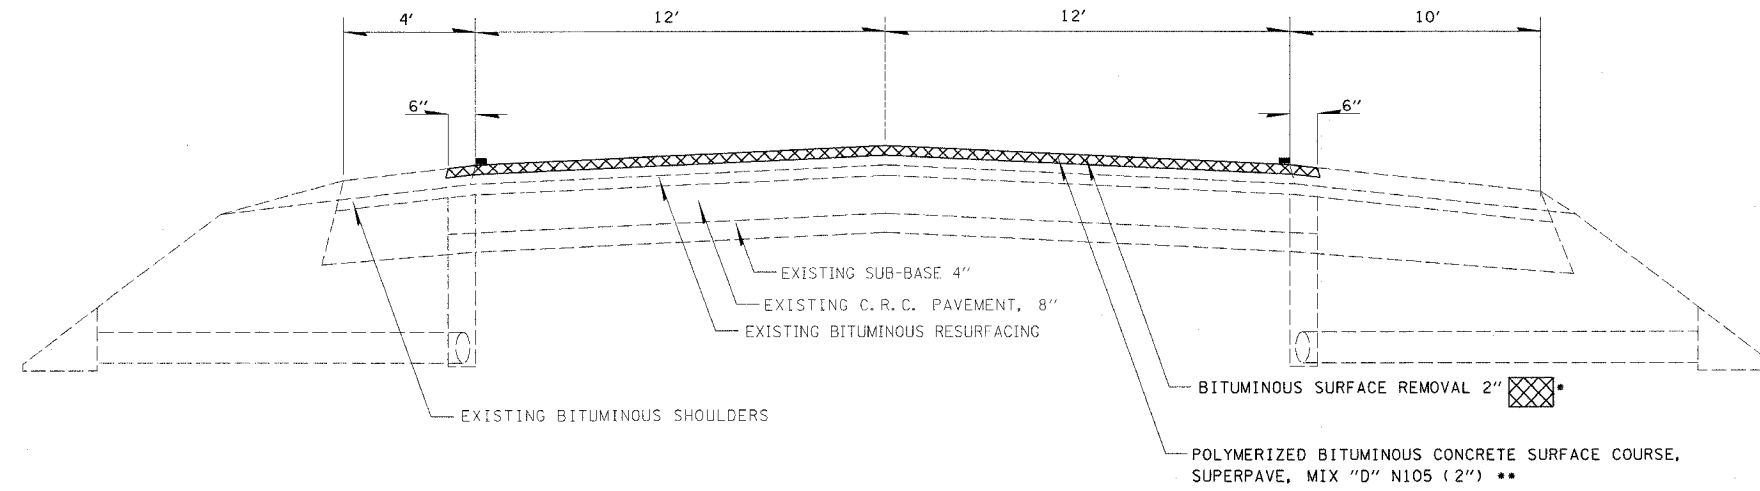

TYPICAL SECTION

EB AND WB
STATION 3033+80 TO STATION 538+33

- * MILL SURFACE 1 1/2" ON STR 026-0011 (EB) AND STR 026-0012 (WB)
- ** SURFACE COURSE 1 1/2" ON STR 026-0011 (EB) AND STR 026-0012 (WB)

PLOT DATE = 3/7/2006
FILE NAME = #FILE#
PLOT SCALE = #SCALE#
USER NAME = district

REVISIONS	
NAME	DATE

ILLINOIS DEPARTMENT OF TRANSPORTATION

TYPICAL SECTIONS

SCALE: VERT.
HORIZ.
DATE

DRAWN BY
CHECKED BY

REVISED 3/16/06